




E LYON ST.

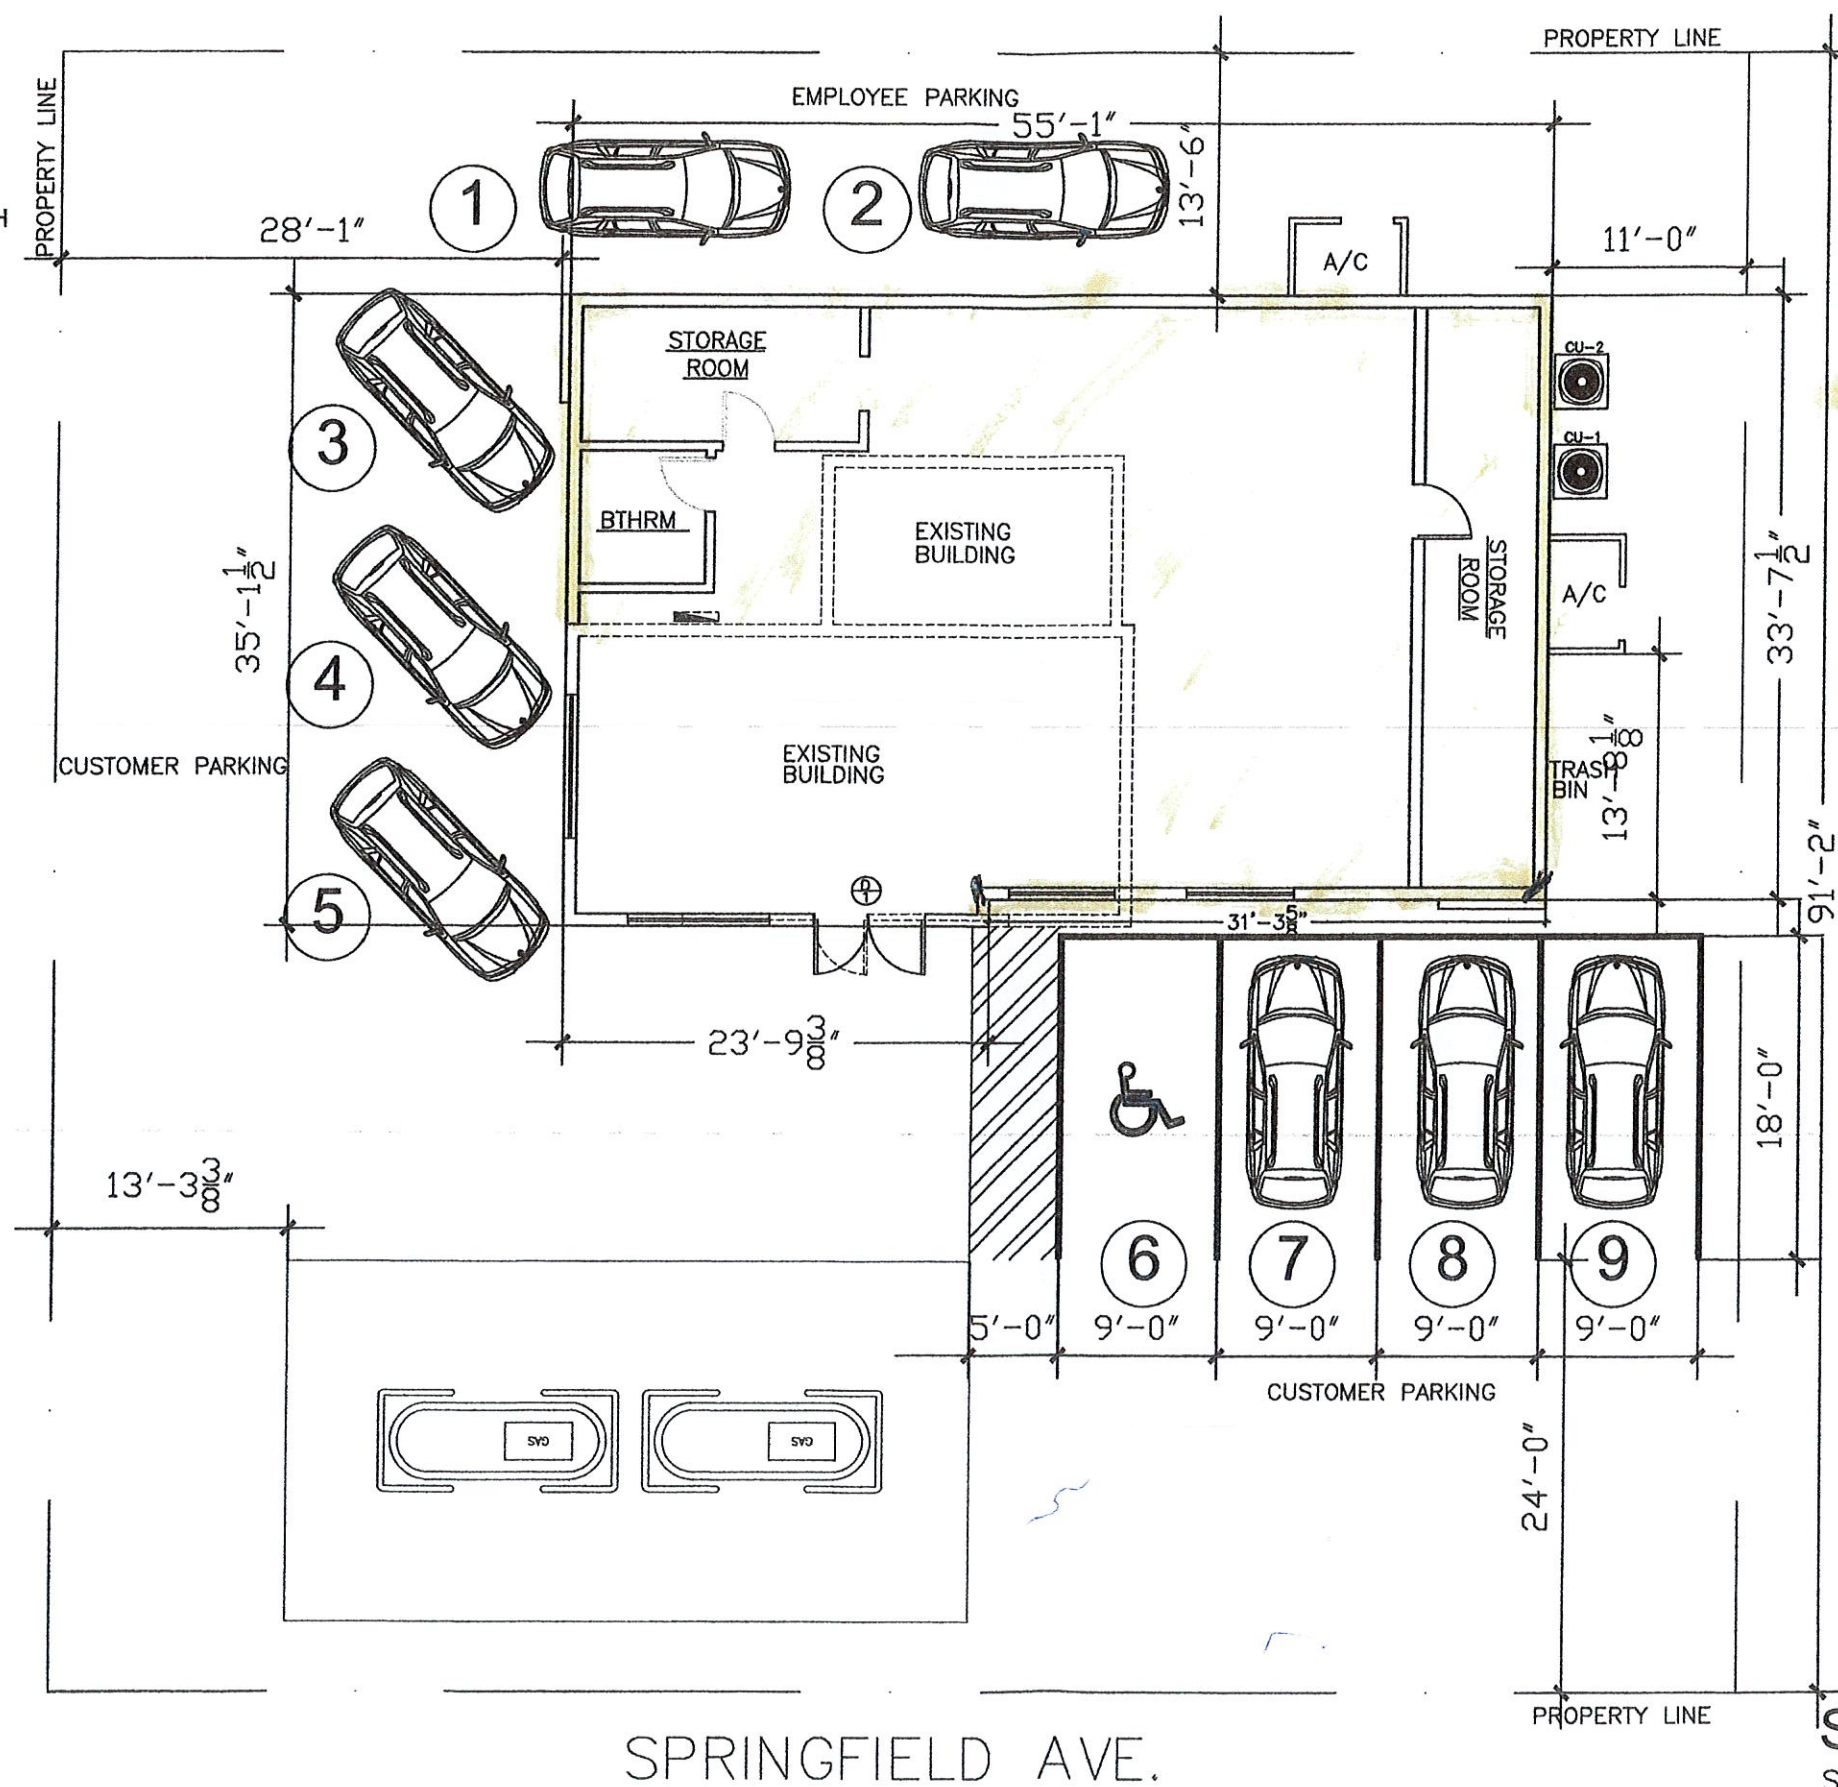

SITE PLAN
SCALE: 3/32"=1'-0"

ALCAN CONTRACTING

1019 MIER ST., 78040, LAREDO TX
alcancontractingllc@gmail.com
PH. (956) 7447005 www.alcancontracting.com

**NICK'S CONVENIENCE
STORE**

2819 SPRINGFIELD AVE.
W 92' OF LOTS 5-6 BLK 346 E.A.
LAREDO TEXAS 78040

DRAWING NAME

SITE PLAN

DATE:
12/14/2023

REVISÉ:

SCALE:
3/32 1'-0"

DESIGNED BY:

DRAWING BY:
B.T.

CHECKED BY:
D.Cantu

SHEET

A-02