



EXHIBIT A

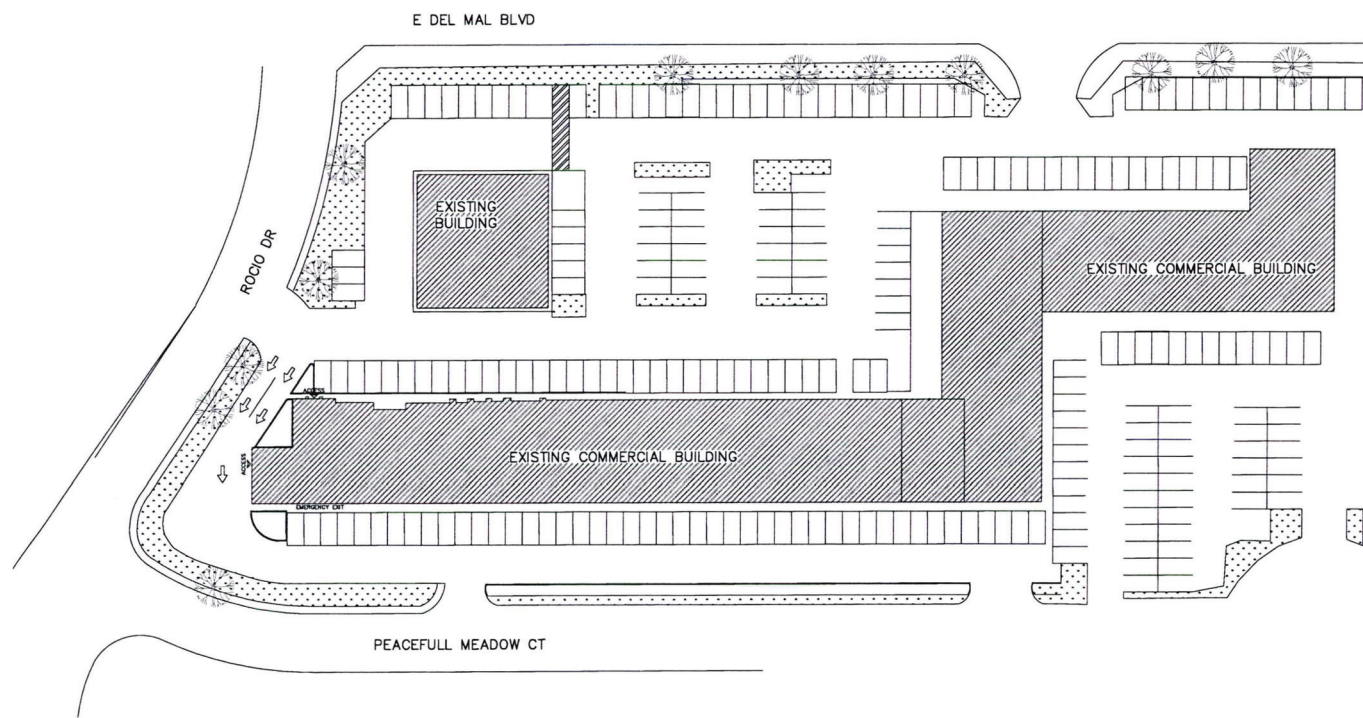

SITE PLAN
SCALE : 1/64" = 1'-0"

PROJECT : _____		OWNER : LUIS ESTRADA LAREDO	
DATE : _____		MODEL : _____	
CHECKED : _____		ADDRESS : 1705 E DEL MAR SUIT	
MODEL : CUSTOM			
SHEET : S1			
1 OF		6 SHEETS	

EXHIBIT A

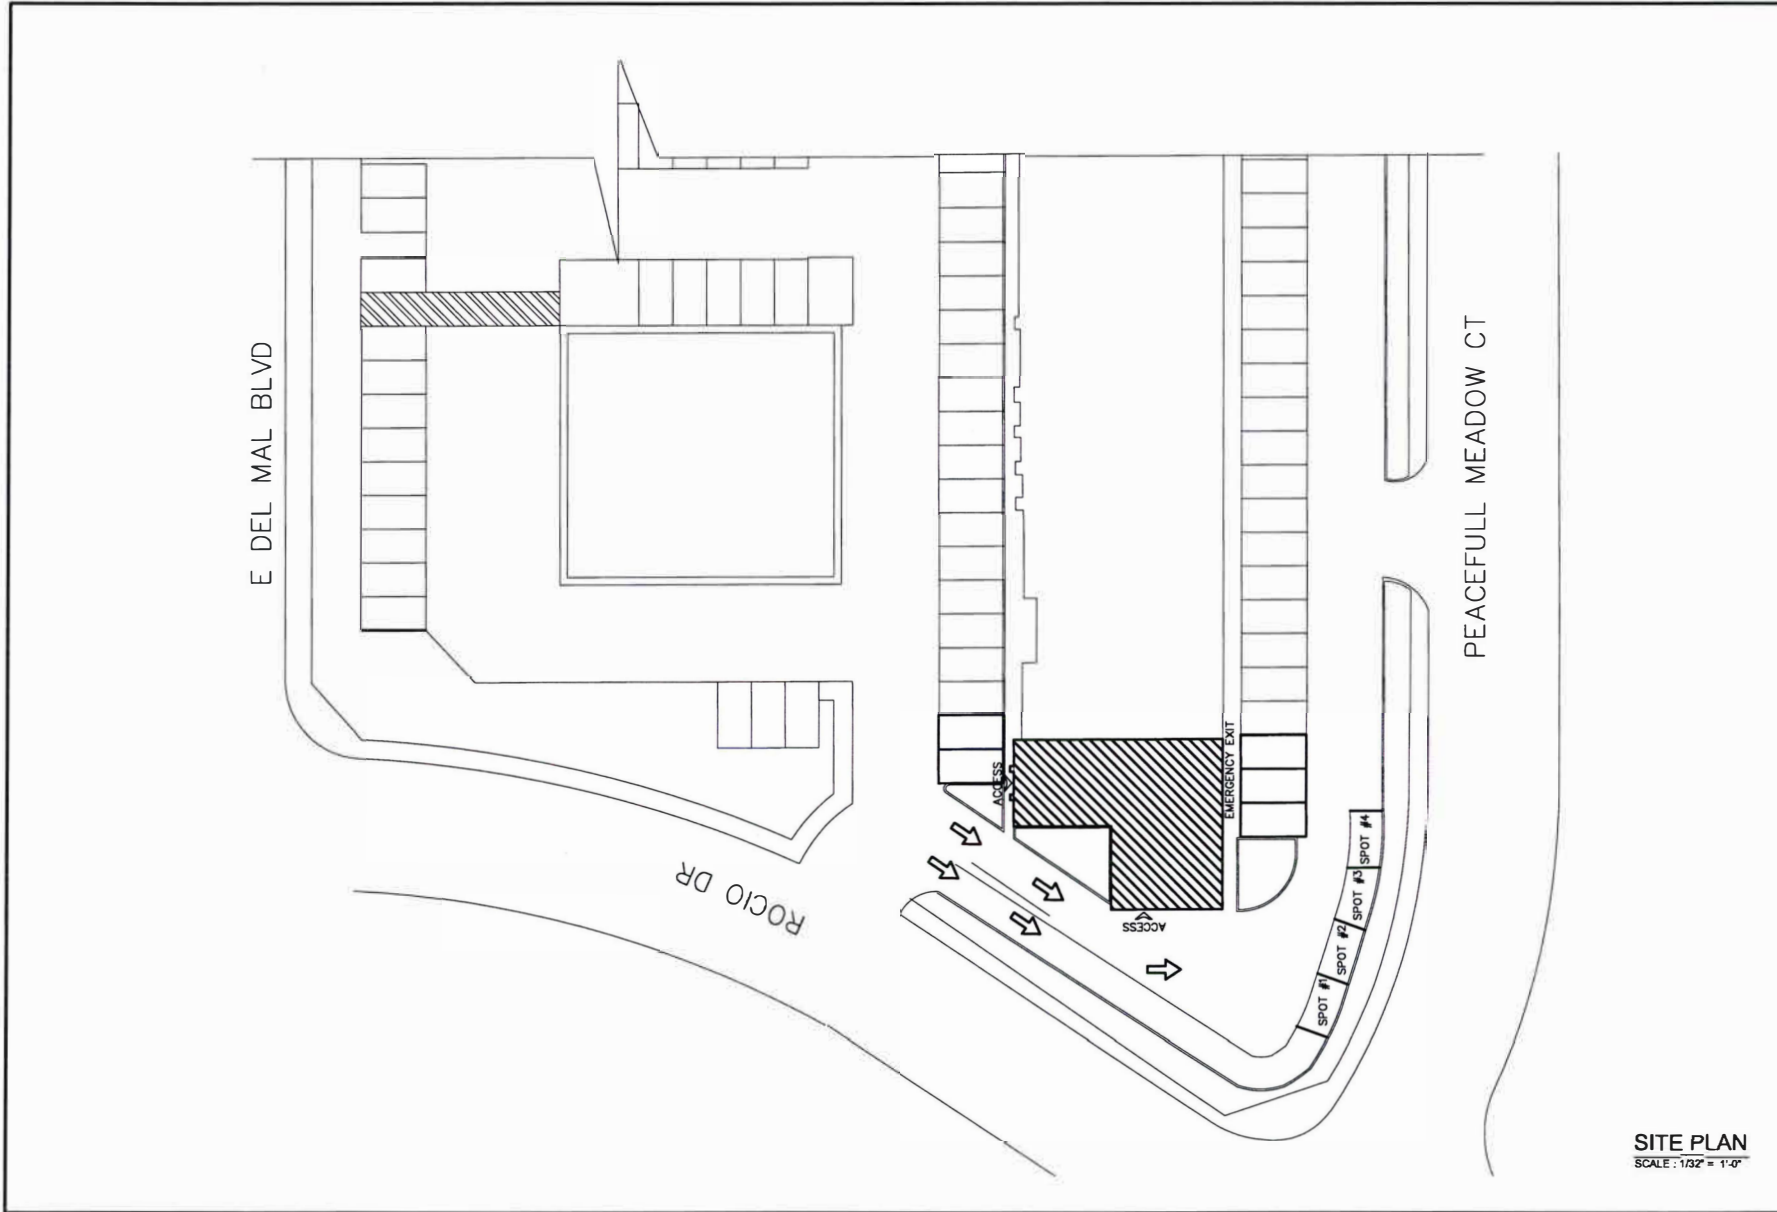

PROJECT :		OWNER :	MODEL :
		ARIES HOMES	LAREDO
ADDRESS :		1705 E DEL MAR SUIT 126a	
DRAWN :	DATE :	MODEL :	
CHECKED :		CUSTOM	
SHEET		S1	
1	6	OF SHEETS	