

| ZONING INFORMATION                      |                         |                           |
|-----------------------------------------|-------------------------|---------------------------|
| DISTRICT: CITY OF LAREDO                |                         |                           |
| MIN SET BACK:<br>FALL ZONE REQUIREMENT: | REQUIRED:<br>92'<br>92' | PROPOSED:<br>111'<br>111' |



- BOM NOTES:**
- ENGINEERS ESTIMATED GRAVEL QUANTITY IS BASED ON THE LENGTH AND WIDTH OF THE ROAD AND DOES NOT CONSIDER COMPACTION. CONTRACTOR SHALL DETERMINE REQUIRED COMPACTED QUANTITY OF GRAVEL PER QUARRY RECOMMENDATION.
  - QUANTITY OF MATERIALS SHOWN IN THE PROVIDED TABLE ARE ESTIMATED BASED ON THE PROPOSED ENGINEERING DESIGN. ANY CHANGES TO QUANTITIES SHALL BE DISCUSSED AND CONFIRMED WITH THE ATC CONSTRUCTION MANAGER.

| BID DESCRIPTION                        | UNIT OF MEASURE | ESTIMATED QUANTITY |
|----------------------------------------|-----------------|--------------------|
| MATERIAL - CIVIL (CONTRACTOR PROVIDED) |                 |                    |
| GROUNDING SYSTEM                       | EACH            | 1                  |
| CONDUIT                                | LF ±            | 870                |
| LANDSCAPING                            | LF ±            | 0                  |
| FENCE AND GATE(S)                      | LF ±            | 230                |
| BOLLARD(S)                             | EACH            | 0                  |
| FILL                                   | CY ±            | 268                |

| BID DESCRIPTION                | UNIT OF MEASURE | ESTIMATED QUANTITY |
|--------------------------------|-----------------|--------------------|
| LABOR - CIVIL                  |                 |                    |
| COMPOUND REPAIR / INSTALLATION | SQ. FT. ±       | 3150               |
| BOLLARD INSTALLATION / REPAIR  | EACH            | 0                  |

EXISTING STRUCTURES: 11,125 SF / 0.255 AC

- LEGEND**
- EXISTING PROPERTY
  - EXISTING ADJ. PROPERTY
  - EXISTING EASEMENT
  - EXISTING CONTOUR (MAJOR)
  - EXISTING CONTOUR (MINOR)
  - EXISTING TREELINE
  - EXISTING CHAINLINK FENCE
  - EXISTING BUILDING
  - EXISTING STORM DRAIN
  - EXISTING ROAD (DIRT)
  - EXISTING ROAD (STONE)
  - EXISTING ROAD (PAVED)
  - EXISTING CONCRETE
  - EXISTING LEASE AREA
  - EXISTING OVERHEAD WIRE
  - EXISTING UTILITY POLE

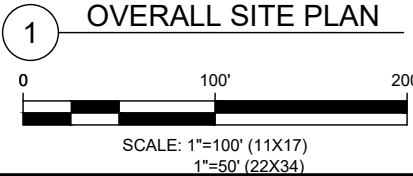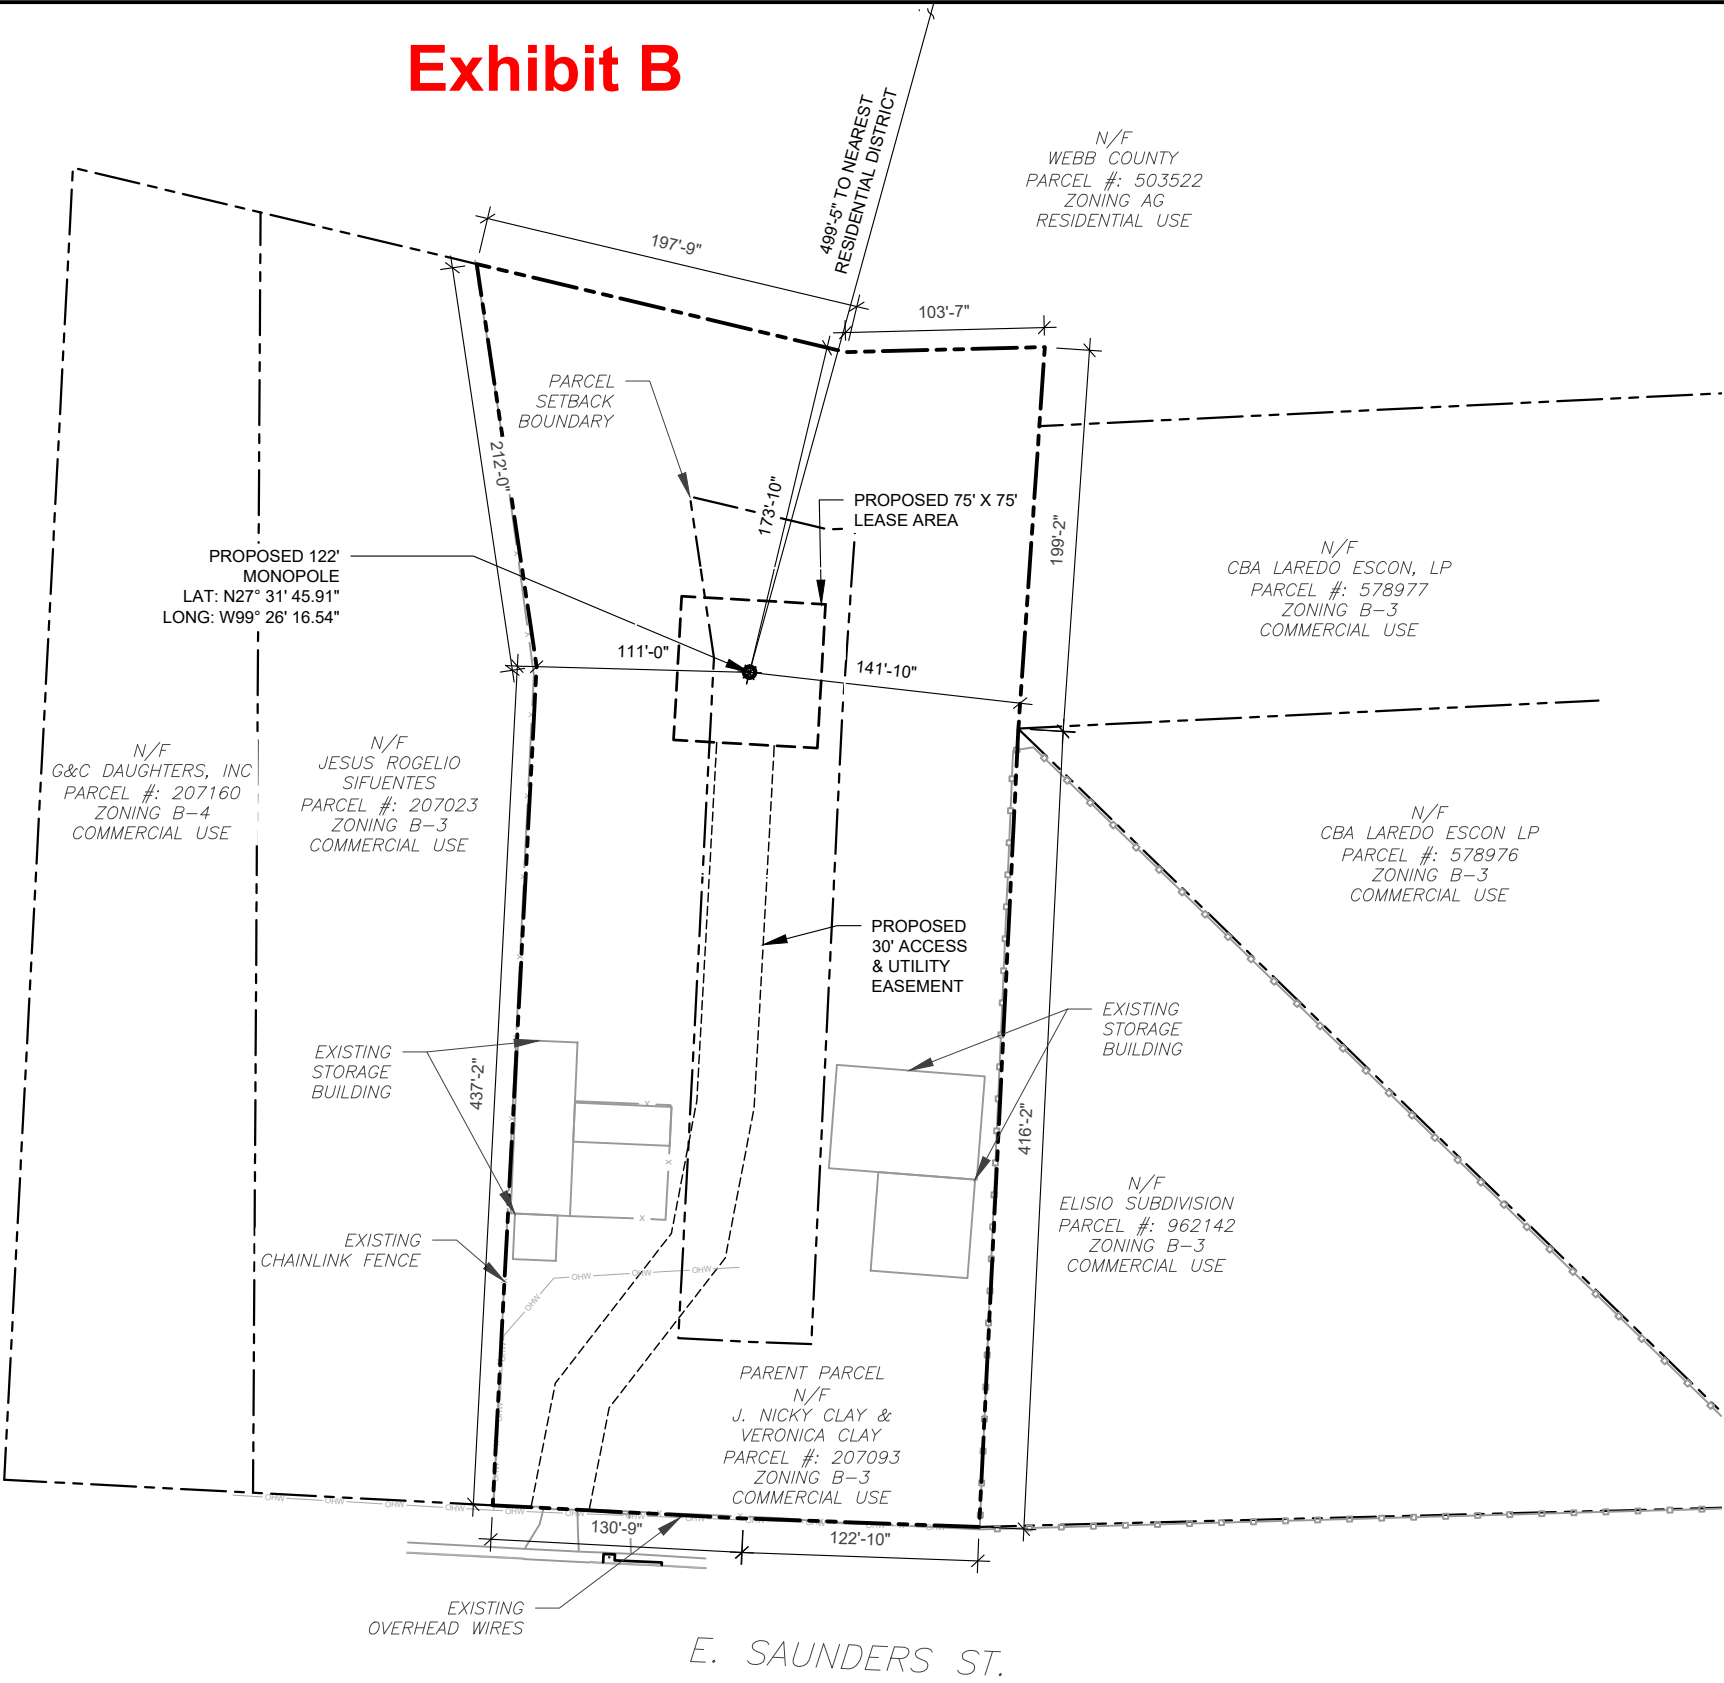

**AMERICAN TOWER®**  
**ATC TOWER SERVICES, LLC**  
1 FENTON MAIN STREET  
SUITE 300  
CARY, NC 27511  
PHONE: (919) 468-0112  
COA: F-6274


THESE DRAWINGS AND/OR THE ACCOMPANYING SPECIFICATION AS INSTRUMENTS OR SERVICE ARE THE EXCLUSIVE PROPERTY OF AMERICAN TOWER. THEIR USE AND PUBLICATION SHALL BE RESTRICTED TO THE ORIGINAL SITE FOR WHICH THEY ARE PREPARED. ANY USE OR DISCLOSURE OTHER THAN THAT WHICH RELATES TO AMERICAN TOWER OR THE SPECIFIED CARRIER IS STRICTLY PROHIBITED. TITLE TO THESE DOCUMENTS SHALL REMAIN THE PROPERTY OF AMERICAN TOWER WHETHER OR NOT THE PROJECT IS EXECUTED. NEITHER THE ARCHITECT NOR THE ENGINEER WILL BE PROVIDING ON-SITE CONSTRUCTION REVIEW OF THIS PROJECT. CONTRACTOR(S) MUST VERIFY ALL DIMENSIONS AND ADVISE AMERICAN TOWER OF ANY DISCREPANCIES. ANY PRIOR ISSUANCE OF THIS DRAWING IS SUPERSEDED BY THE LATEST VERSION ON FILE WITH AMERICAN TOWER.

| REV. | DESCRIPTION          | BY | DATE     |
|------|----------------------|----|----------|
| 0    | FOR CONSTRUCTION     | PN | 09/09/24 |
| 1    | REMOVE AERIAL        | ST | 10/08/24 |
| 3    | BUILDING NAME UPDATE | PN | 01/06/25 |
|      |                      |    |          |
|      |                      |    |          |

ATC SITE NUMBER:  
**212070**

ATC SITE NAME:  
**STRELO ULTRA WELL**

SITE ADDRESS:  
5700 E SAUNDERS STREET  
LAREDO, TX 78041-765

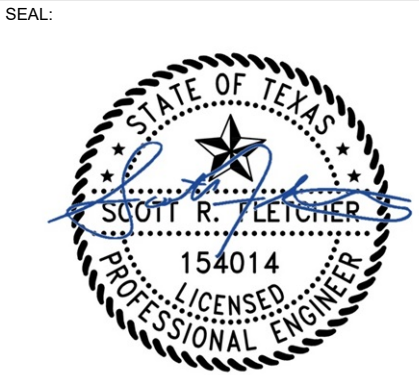

Digitally Signed: 2025-01-06

|               |             |
|---------------|-------------|
| DATE DRAWN:   | 09/09/24    |
| ATC JOB NO:   | 14853811_D4 |
| OPS JOB NO:   | 14430369    |
| ATC LEGACY #: | 76534       |

**OVERALL SITE PLAN  
& BOM**

|                               |                       |
|-------------------------------|-----------------------|
| SHEET NUMBER:<br><b>C-101</b> | REVISION:<br><b>3</b> |
|-------------------------------|-----------------------|