



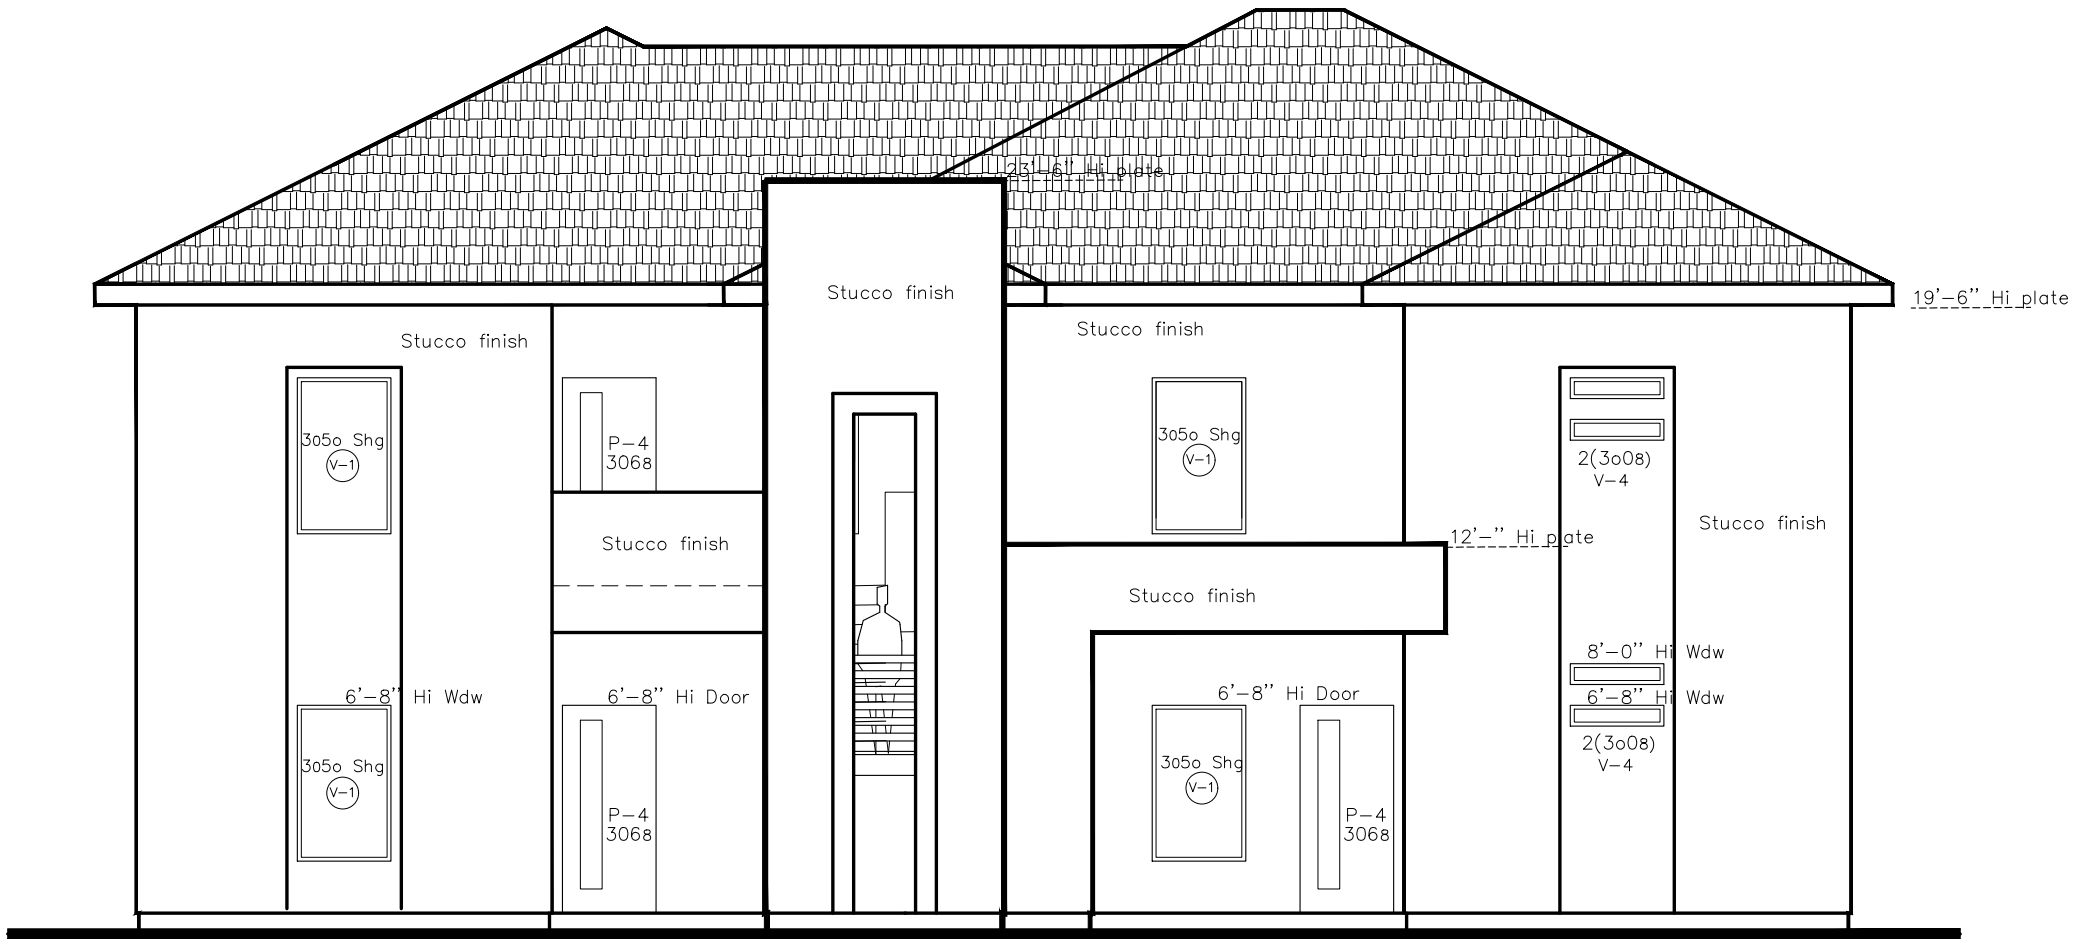

FRONT ELEVATION

Scale 1/4"=1'-0"

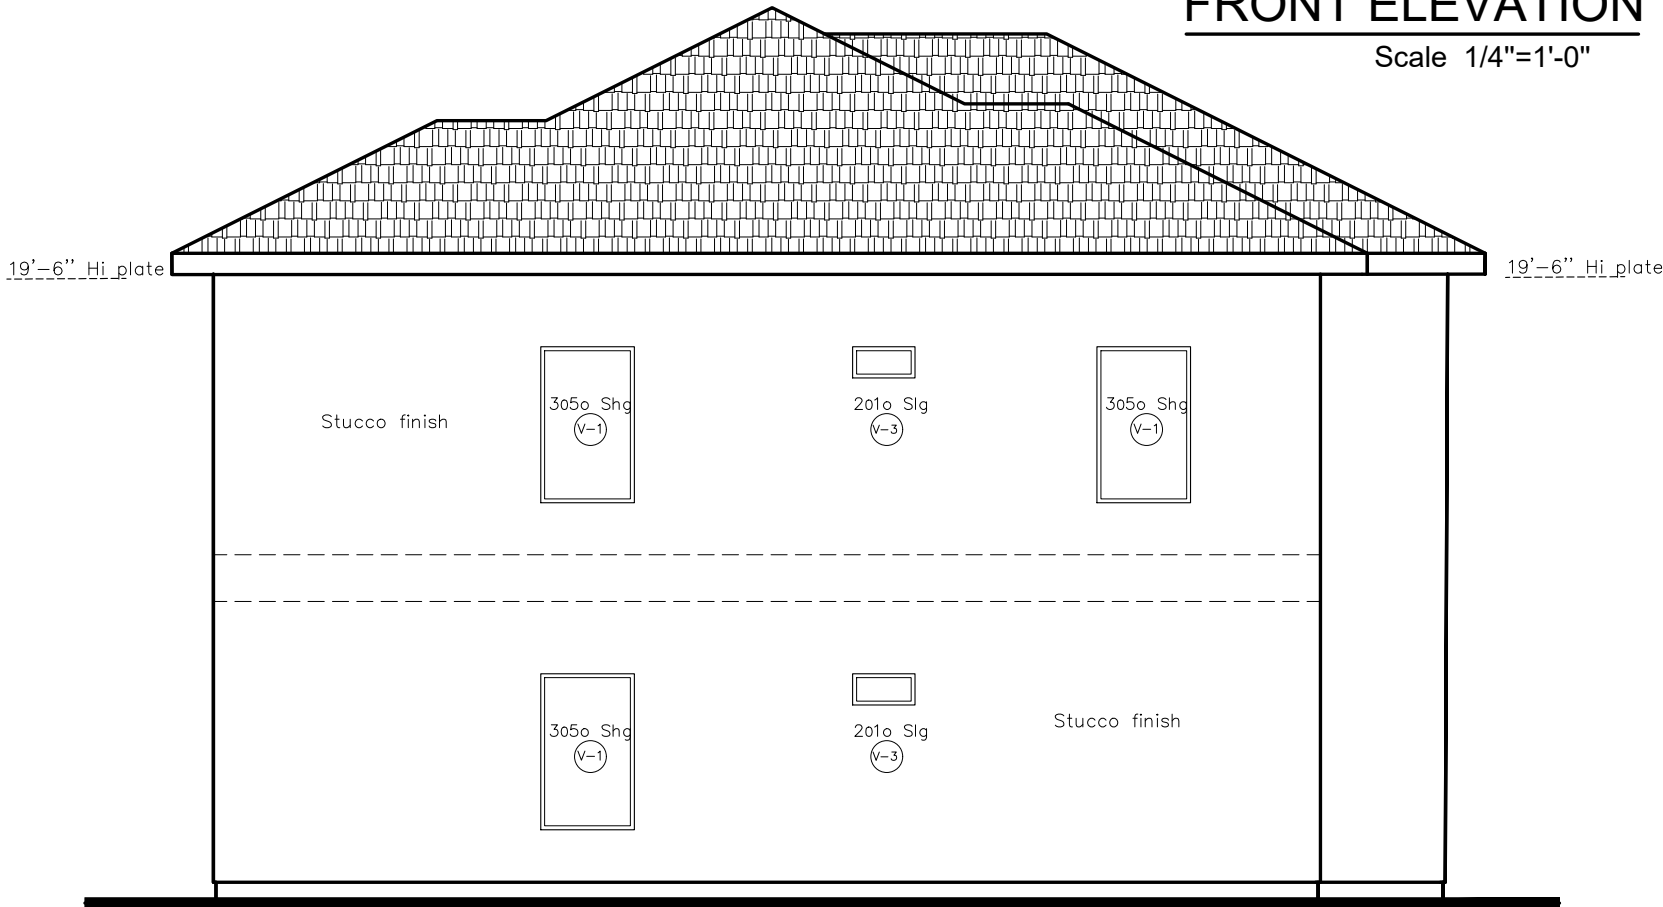

LEFT ELEVATION



Scale 1/4"=1'-0"

CORINTIOS CONSTRUCTION
AND DESIGN INC.
602 W. CALTON RD SUITE 3 LAREDO TX.
956-2378662 956-2820891

SANDERS APARTMENTS
2707 SANDERS AVE.
EASTERN DIVISION
4 UNITS OF APARTMENTS

Drawer : j.r.m.l.	Preliminary Date:
Revision No.	Construction approved Date:
Date: 10/30/2023	Date:
Scale: NO	Client approved Date:

SHEET NO.
A5.1
ELEVATIONS 1

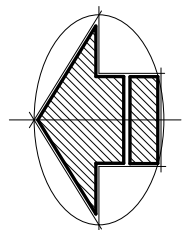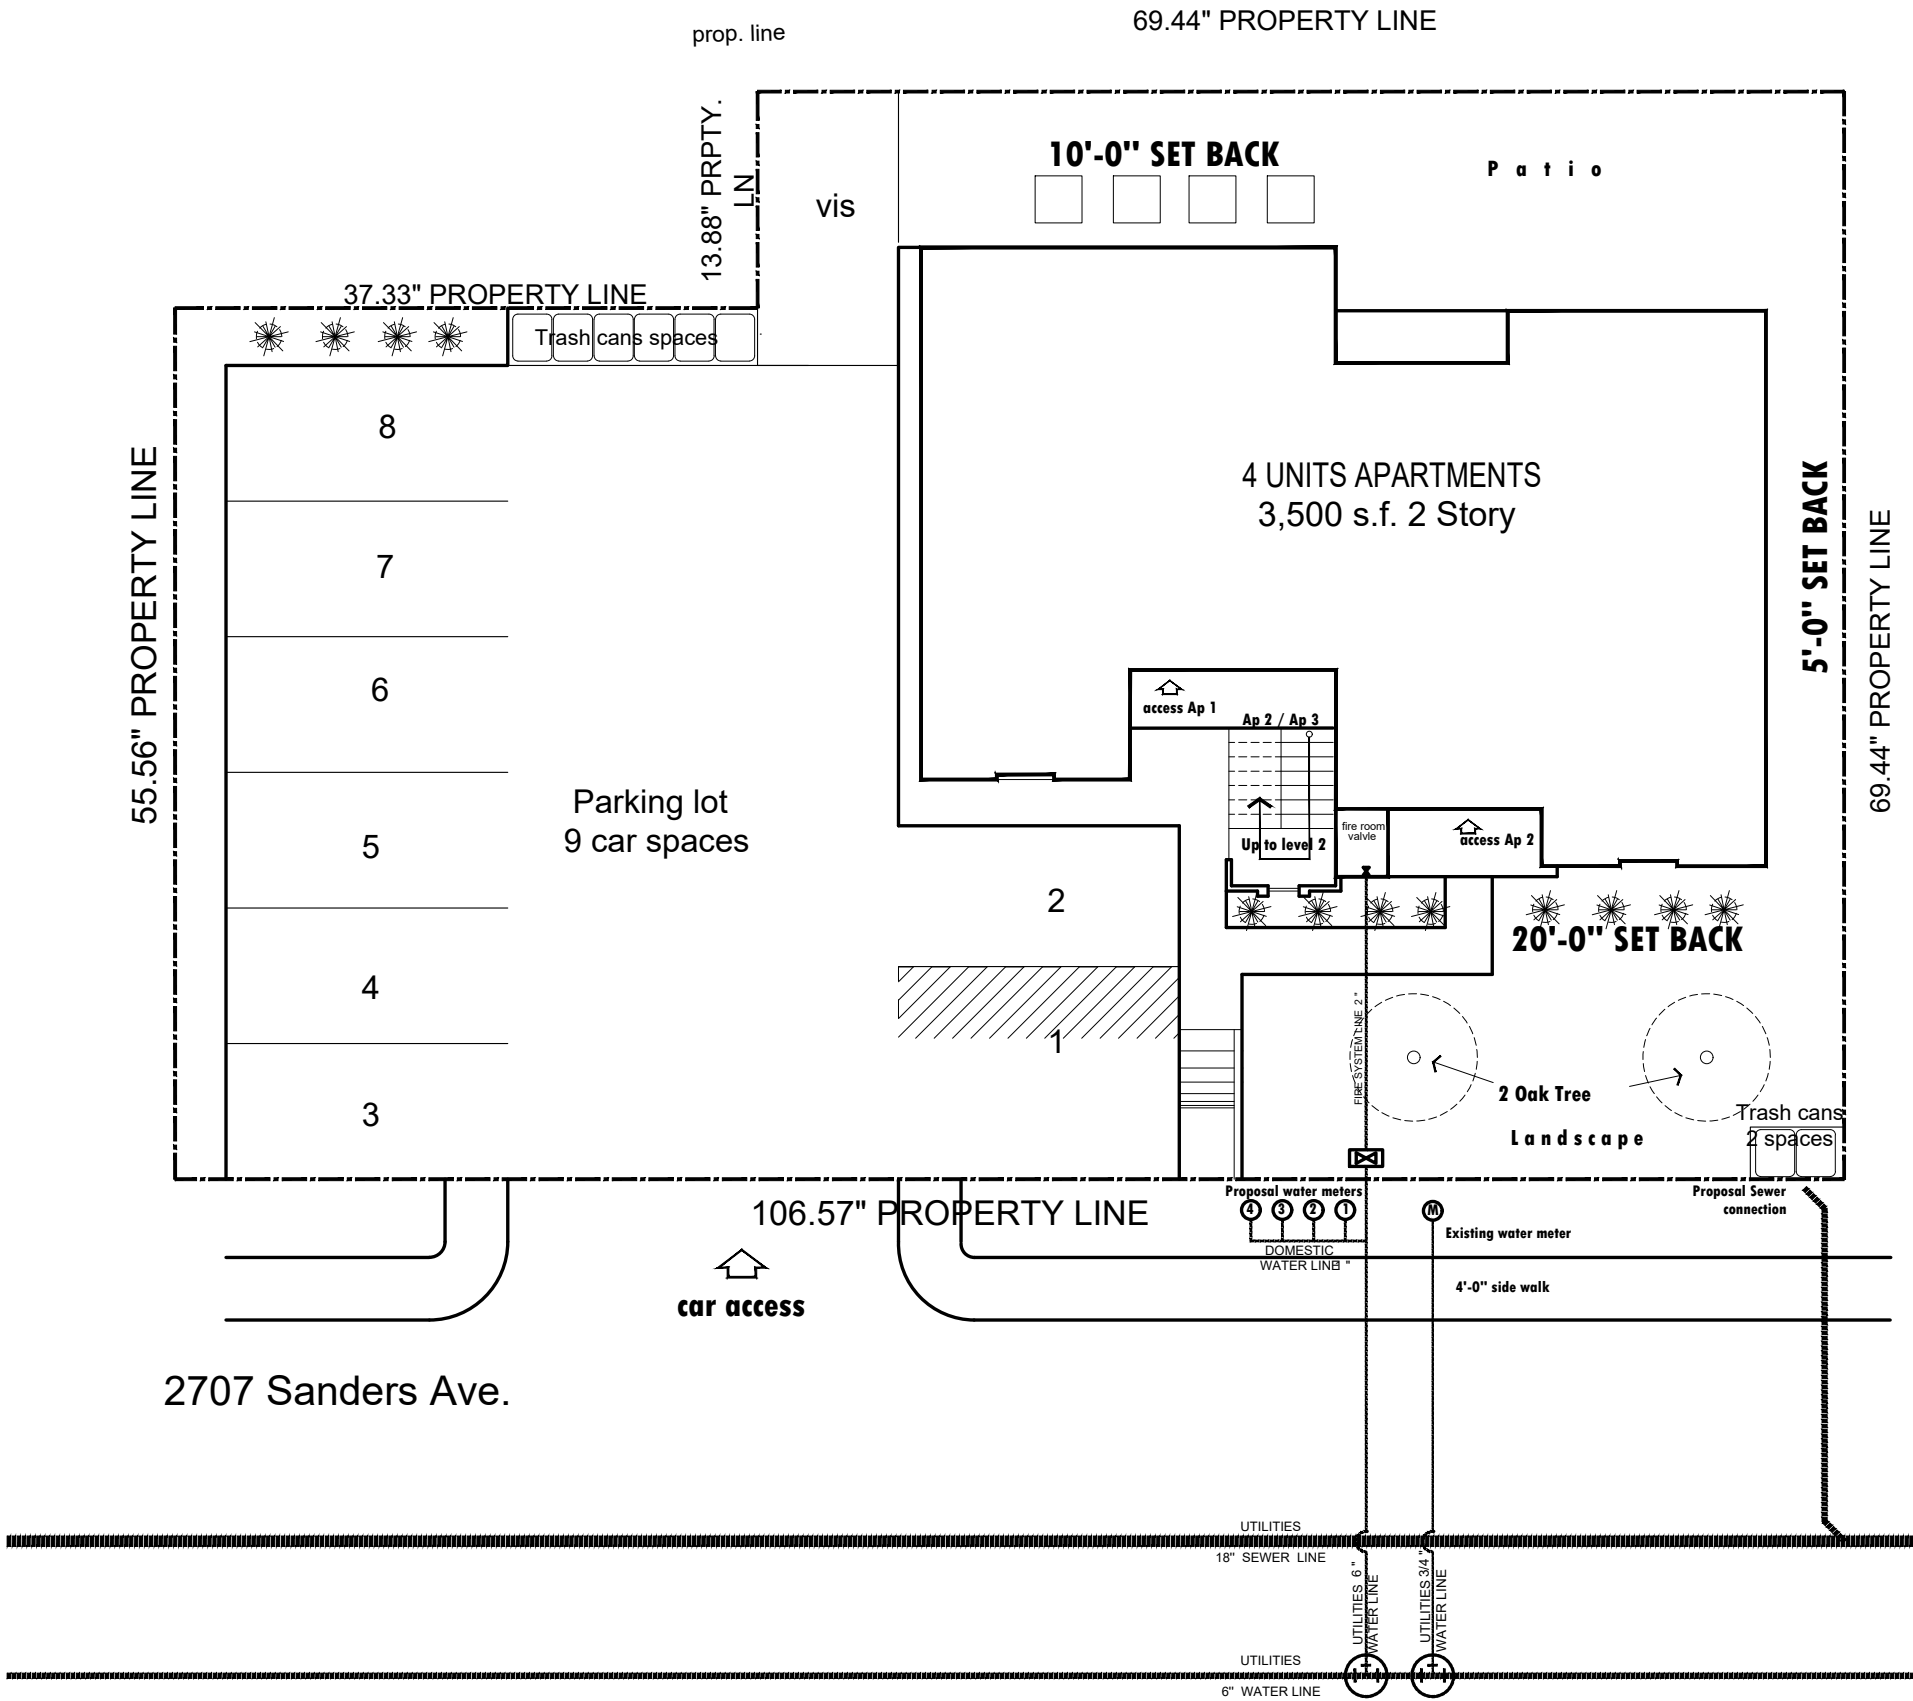

NORTH

SITE PLAN

Scale 1/4"=1'-0"

LEGAL DESCRIPTION

LOT 1/8 BLOCK 335

EASTERN DIVISION


CITY OF LAREDO WEBB COUNTY, TEXAS

CORINTIOS CONSTRUCTION
AND DESIGN INC.
602 W. CALTON RD SUITE 3 LAREDO TX.
956-2378662 956-2820891

SANDERS APARTMENTS
2707 SANDERS AVE.
EASTERN DIVISION
4 UNITS OF APARTMENTS

Drawer: j.r.m.l.
Revision No. 1/30/2024
Scale: NO
Preliminary Date: _____
Construction approved Date: _____
Client approved Date: _____

SHEET NO.
A1
SITE PLAN

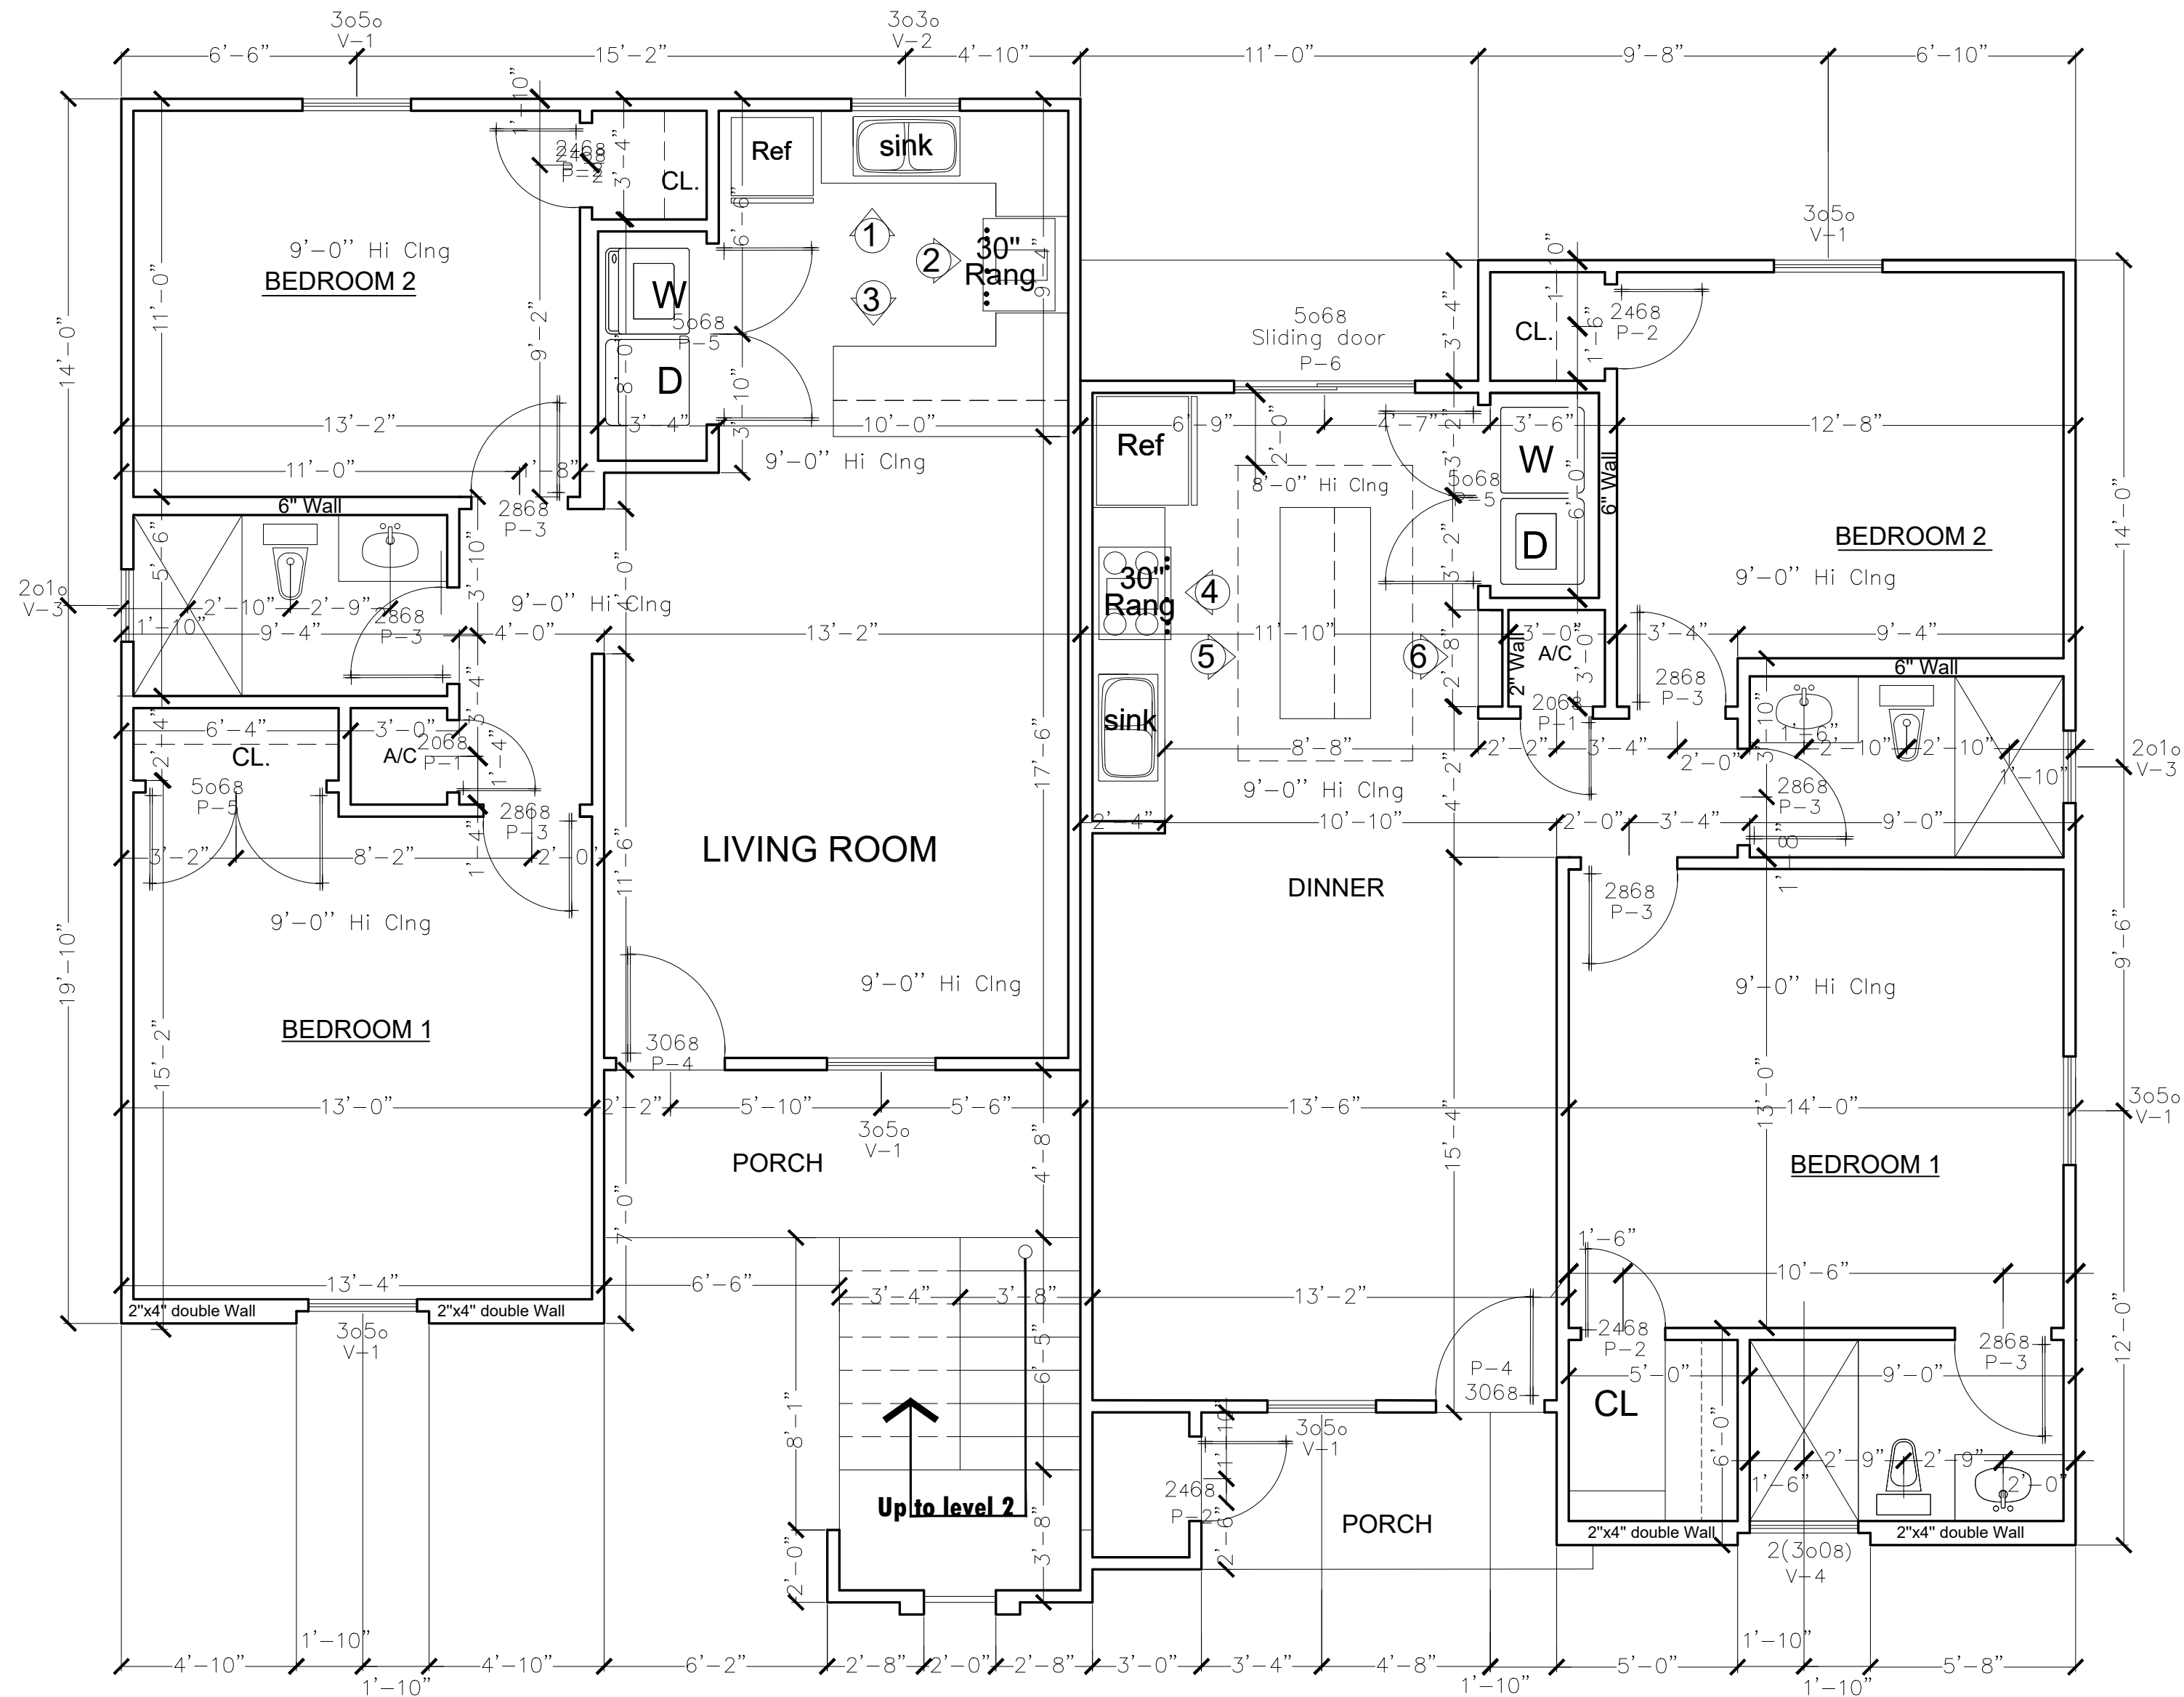

FLOOR PLAN


First level Scale 1/4"=1'-0"

CORINTIOS CONSTRUCTION
AND DESIGN INC.
602 W. CALTON RD SUITE 3 LAREDO TX.
956-2378662 956-2820891

SANDERS APARTMENTS
2707 SANDERS AVE.
EASTERN DIVISION
4 UNITS OF APARTMENTS

Drawer : j.r.m.l.	Preliminary
Revision	Date:
No.	Construction approved
Date:	Date:
Scale:	Client approved
NO	Date:

SHEET NO.
A2.1
FLOOR PLAN
FIRST LEVEL

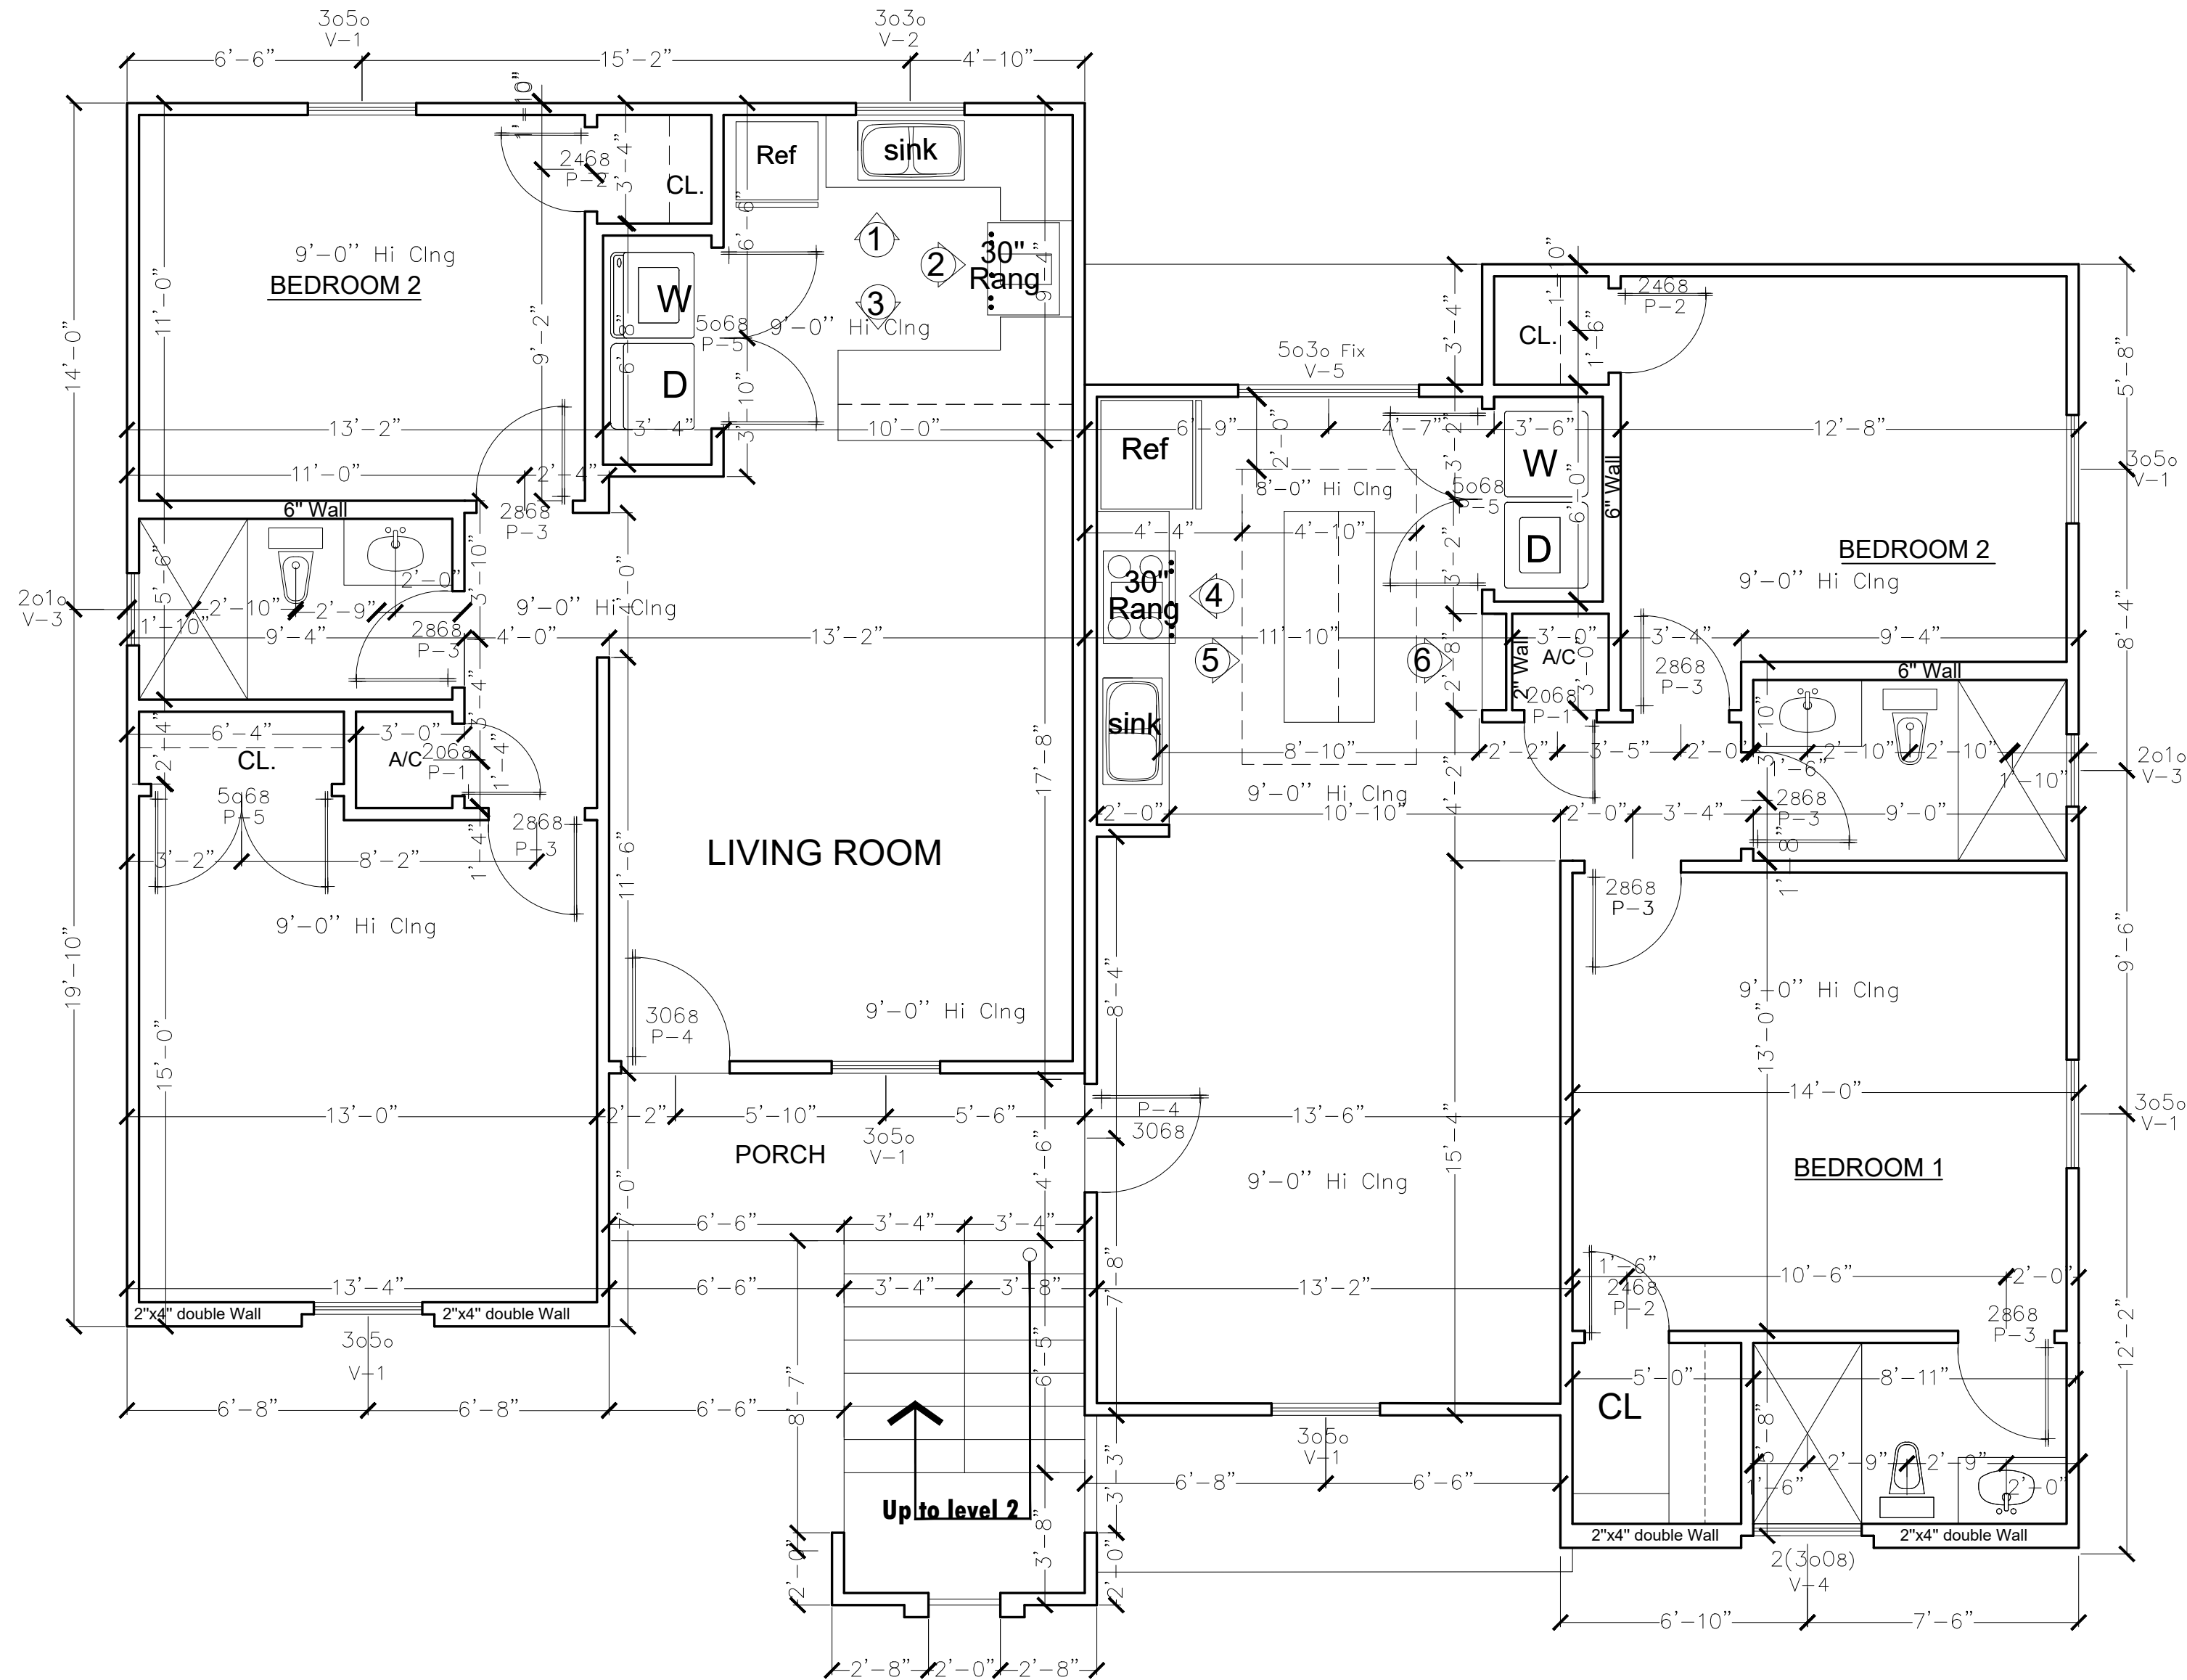

FLOOR PLAN
Second level Scale 1/4"=1'-0"

CORINTIOS CONSTRUCTION
AND DESIGN INC.
602 W. CALTON RD SUITE 3 LAREDO TX.
956-2378662 956-2820891

SANDERS APARTMENTS
2707 SANDERS AVE.
EASTERN DIVISION
4 UNITS OF APARTMENTS

Drawer : j.r.m.l.	Preliminary
Revision	Date:
No.	Construction approved
Date:	Date:
Scale:	Client approved
NO	Date:

SHEET NO.
A2.2
FLOOR PLAN
SECOND LEVEL