


CAREANO DEVELOPMENT LLC
VOL. 313A, PLS. 230
W.C.P.A.

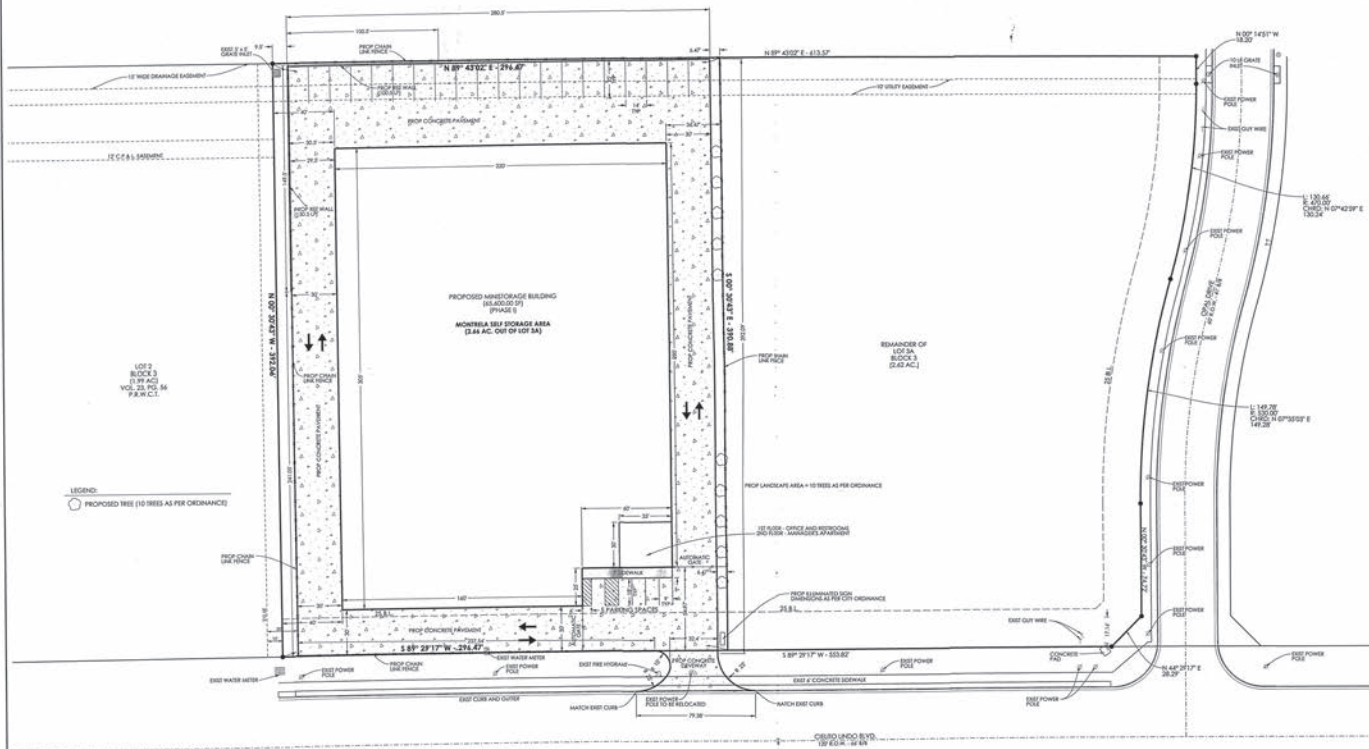

DO-RITE
ENGINEERING, L.L.C.

311 RUMBLE
LAREDO, TX 78540
TEL: (361) 259-5476
TEXAS PROFESSIONAL REGISTRATION NO. 22845



MONTELEA SELF STORAGE

MONTELEA SELF STORAGE
SUP NO. LC-241-2024
315 CIELITO LINDO BLVD.
LOT 3A, BLOCK 3 CIELITO
LINDO COMMERCIAL PLAT
LAREDO, TEXAS
WEBB COUNTY

DETAIL SITE PLAN

DRAWN BY: R.M.G.
CHECKED BY: R.R.
APPROVED BY: R.R.
DATE: 11/20/23
REVISED DATE:
SCALE 1/4"=1'-0"
SCALE 24/00: 1"=30'
JOB #:
FILE NAME:
SHEET: C4.0