


EXHIBIT A

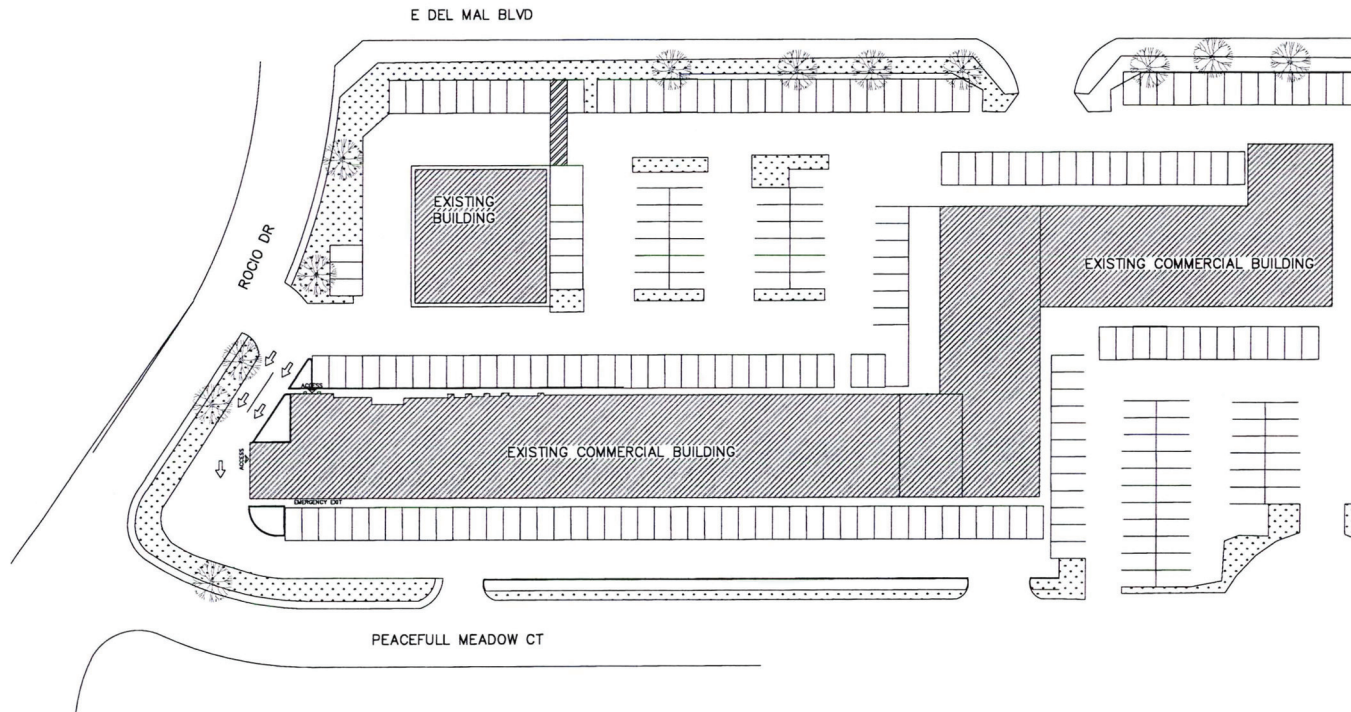

SITE PLAN
SCALE : 1/64" = 1'-0"

OWNER
LUIS ESTRADA
LAREDO

MODEL

PROJECT :
ADDRESS
1705 E DEL MAR SUIT

DRAWN :
DATE :
CHECKED :

MODEL


CUSTOM

SHEET

S1

1 OF 6
SHEETS

EXHIBIT A

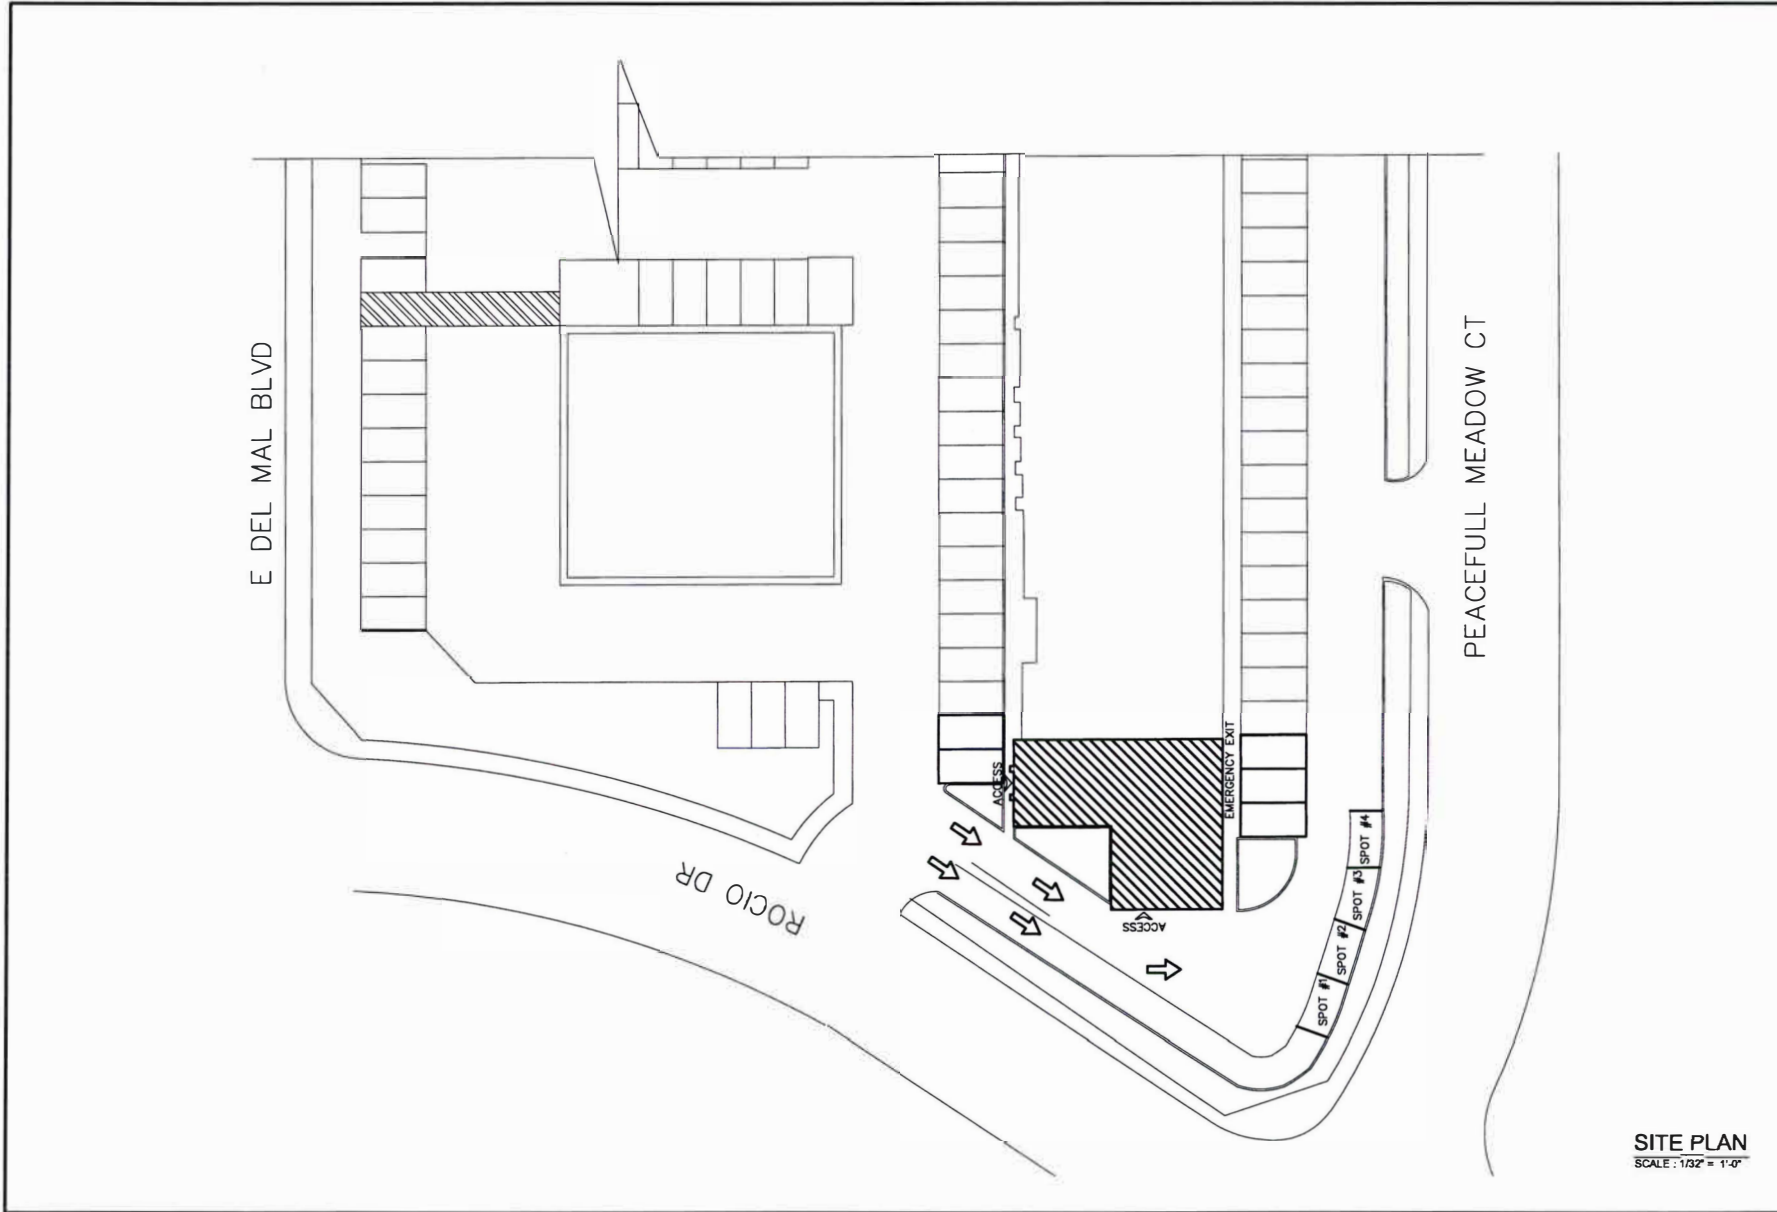

PROJECT :		OWNER :	ARIES HOMES LAREDO	
DATE :		MODEL :		
CHECKED :		ADDRESS : 1705 E DEL MAR SUIT 126a		
MODEL :		CUSTOM		
SHEET		S1		
1 OF		6 SHEETS		