

EXHIBIT A



CITY OF LAREDO
ENGINEERING
DEPARTMENT
 1110 Houston St.
 Laredo, Texas 78040
 Ph: (956) 791-7346
 Fax: (956) 791-7498

REVISIONS:

FY26-ENG-08
LAREDO ANIMAL SERVICES
SOUTH SUBSTATION
 SITE PLAN


THIS DOCUMENT IS RELEASED FOR THE PURPOSE OF EXTERNAL REVIEW UNDER THE AUTHORITY OF JORGE E. VILLARREAL, P.E., 158451 ON 03-26-2024. IT IS NOT TO BE USED IN REFERENCE TO CONSTRUCTION AND BIDDING.

PRELIMINARY

DRAWN BY: J.E.V.
 CHECKED BY: F.R.R.
 APPROVED BY: E.D.L.S.

SHEET
1
 OF 4

LEGEND	
	EXISTING CONCRETE
	PROPOSED ASPHALT (TO BE RESURFACED)
	PROPOSED 5' CONCRETE
	DESIGNATION NUMBER OF PARKING SPACES
	DESIGNATION NUMBER OF HANDICAP PARKING SPACES
	EXISTING CURB & GUTTER
	PROPOSED WHEEL STOP
	UTILITY EASEMENT
	EXISTING POWER POLE
	EXISTING UTILITY EASEMENT LINE
	EXISTING OVERHEAD ELECTRICAL LINE
	EXISTING CHAIN LINK FENCE
	EXISTING BLOCK FENCE

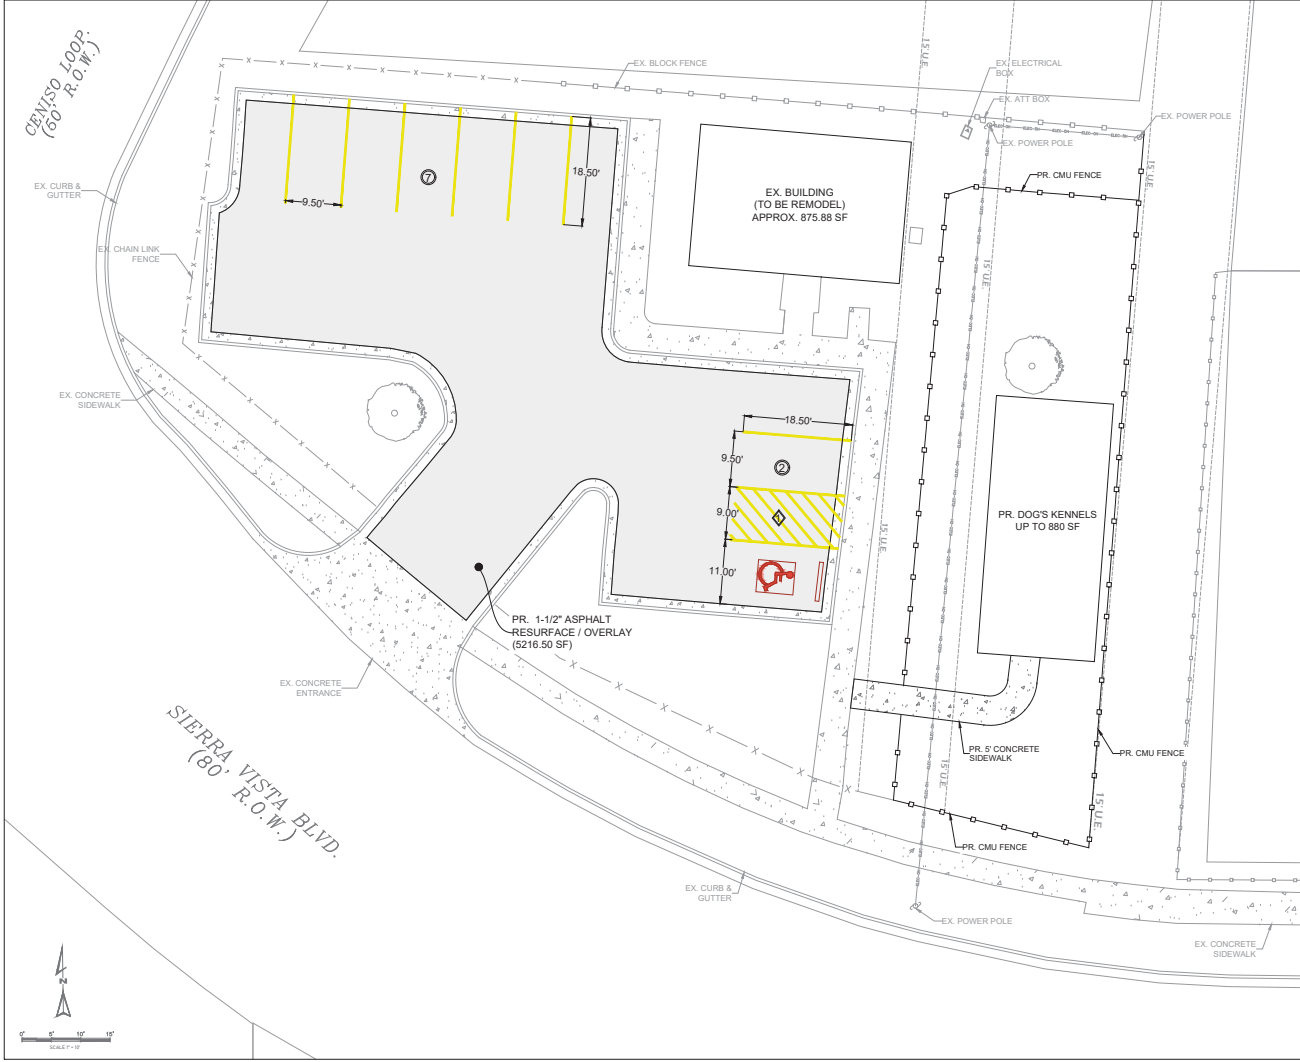

1 Plan - Overall Site Layout
 Scale: 1" = 10'

