
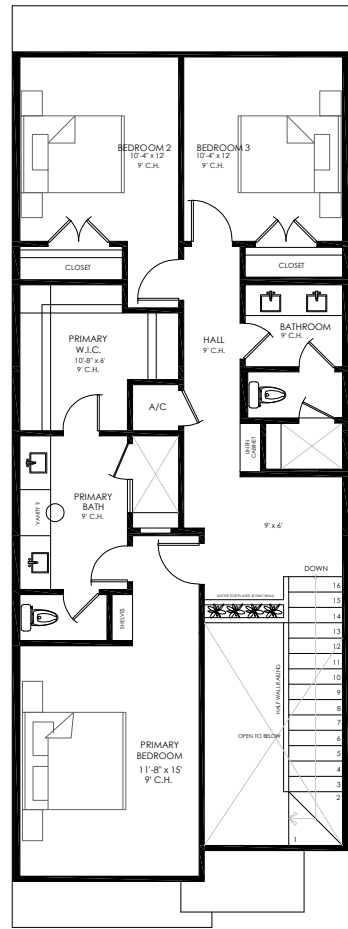


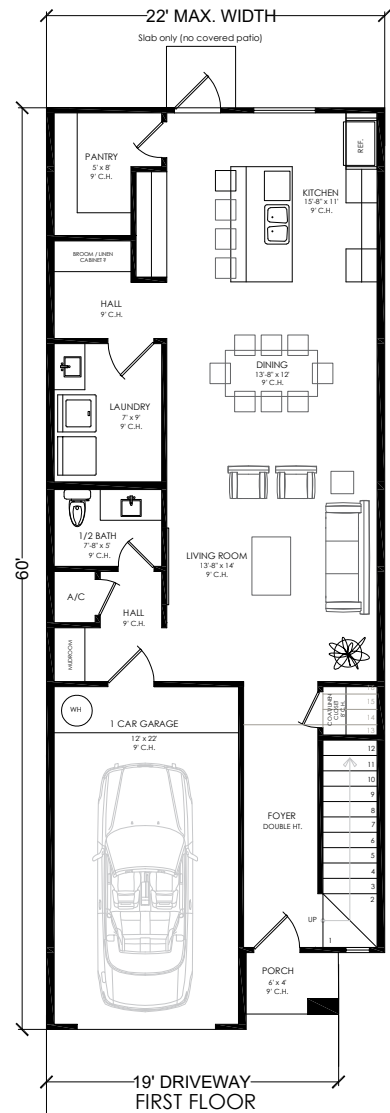

FRONT ELEVATION
SYDNEY

SYDNEY PLAN
3 bed/ 2.5 bath



FIRST FLOOR = 994 S.F.
SECOND FLOOR = 1,039 S.F.

LIVING S.F. = 2,033 S.F.

PORCH = 24 S.F.
GARAGE = 281 S.F.
PATIO = N/A

EXT. S.F. = 305 S.F.

TOTAL S.F. = 2,338 S.F.

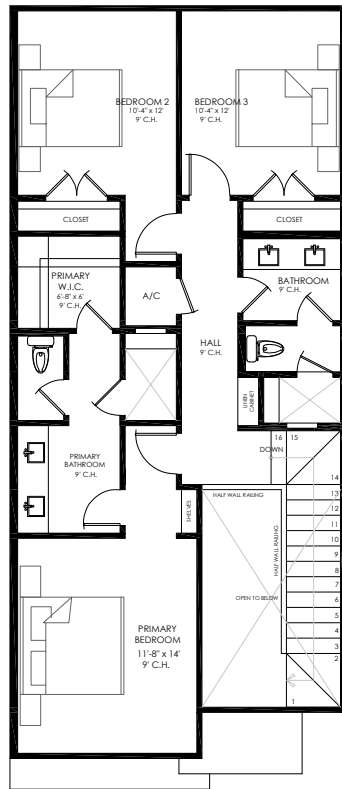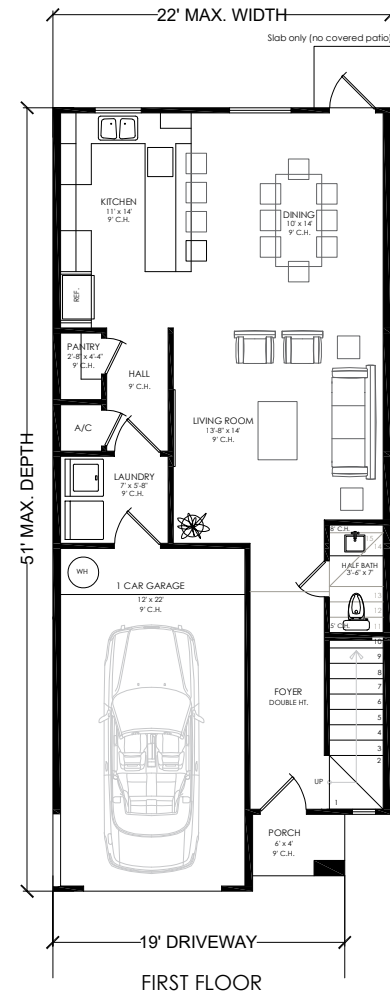

FRONT ELEVATION
MANHATTAN

MANHATTAN PLAN
3 bed/ 2.5 bath



FIRST FLOOR = 796 S.F.
SECOND FLOOR = 922 S.F.

LIVING S.F. = 1,718 S.F.

PORCH = 24 S.F.
GARAGE = 281 S.F.
PATIO = N/A

EXT. S.F. = 305 S.F.

TOTAL S.F. = 2,023 S.F.

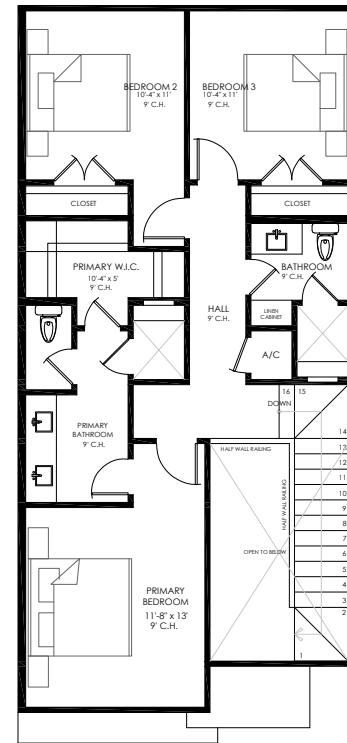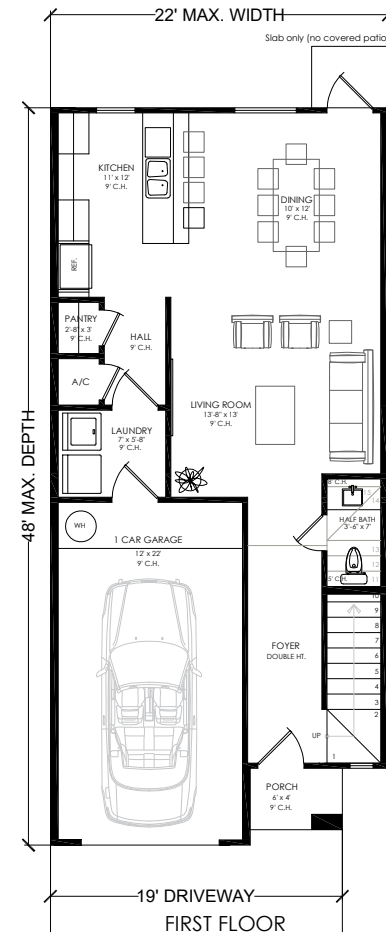

FRONT ELEVATION
RIALTO

RIALTO PLAN
3 bed/ 2.5 bath

FIRST FLOOR = 730 S.F.
SECOND FLOOR = 860 S.F.

LIVING S.F. = 1,590 S.F.

PORCH = 24 S.F.
GARAGE = 281 S.F.
PATIO = N/A

EXT. S.F. = 305 S.F.

TOTAL S.F. = 1,895 S.F.

ARIVA HOMES

OWNER: ARIVA HOMES
L A R E D O

PROJECT: BRIDGE CROSSING
The Villas


MODELS
FLOOR PLAN & ELEVATION

DRAWN :
DATE : 02.04.25
CHECKED :


PROJECT
BRIDGE CROSSING
THE VILLAS

SHEET
MODELS
FLOOR PLAN & ELEVATION


2 OF 3 SHEETS

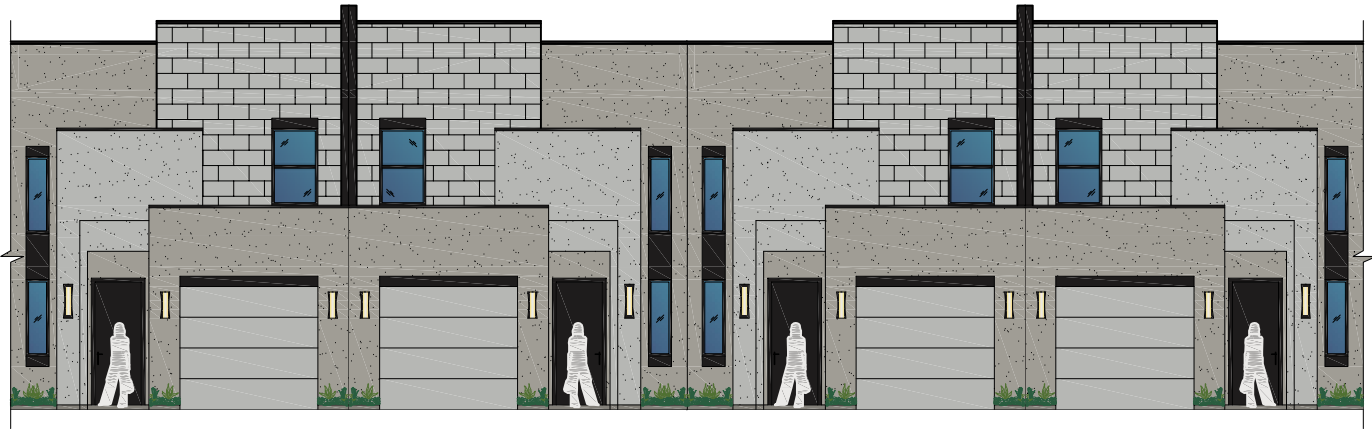

SYDNEY

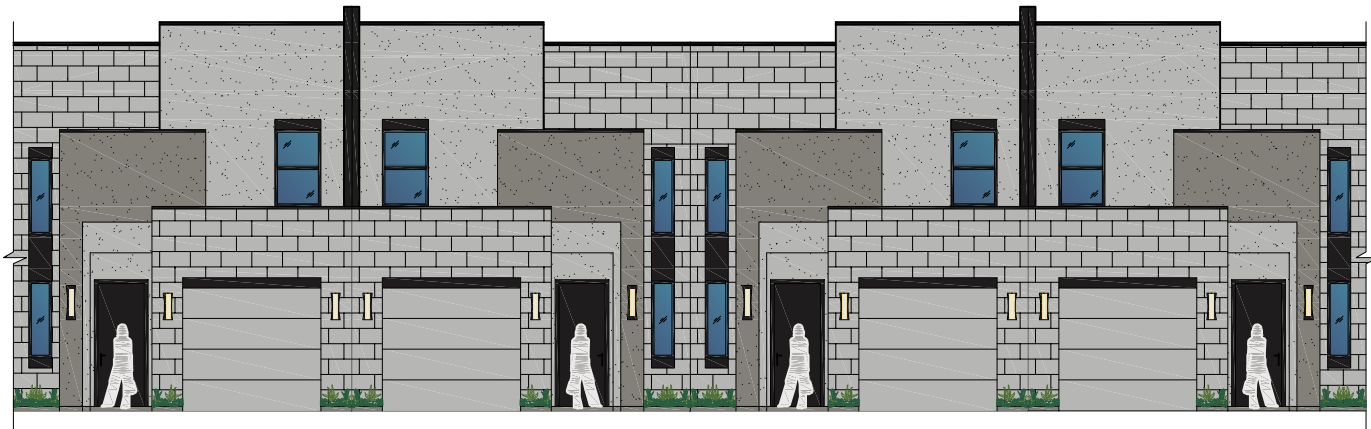

MANHATTAN

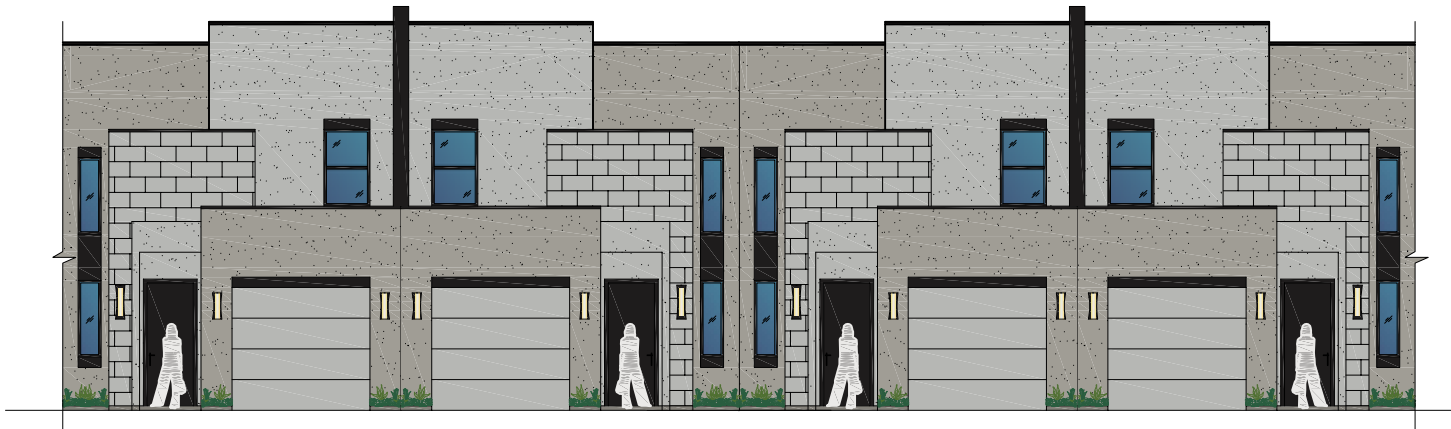

RIALTO



OWNER:
ARIVA HOMES
LA REDO

PROJECT
BRIDGE CROSSING
The Villas

BUILDING
ELEVATIONS

DRAWN :	
DATE :	02.04.25
CHECKED :	
PROJECT BRIDGE CROSSING THE VILLAS	
SHEET BUILDING ELEVATIONS	
3 OF	3 SHEETS