


EXHIBIT A

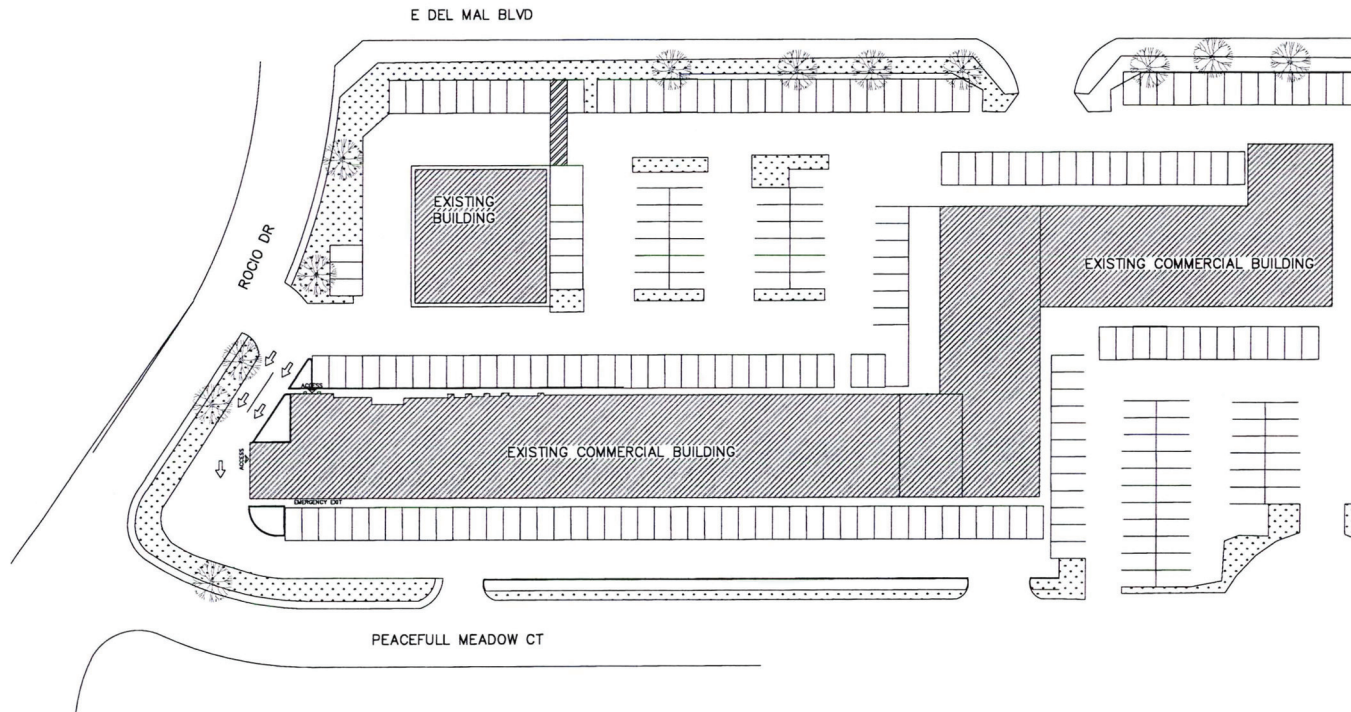

SITE PLAN
SCALE : 1/64" = 1'-0"

OWNER
LUIS ESTRADA
LAREDO

MODEL

PROJECT :
ADDRESS
1705 E DEL MAR SUIT

DRAWN :
DATE :
CHECKED :

MODEL

CUSTOM

SHEET

S1

1 OF 6
SHEETS

EXHIBIT A

