


LAREDO ST

car access

69.44" PROPERTY LINE

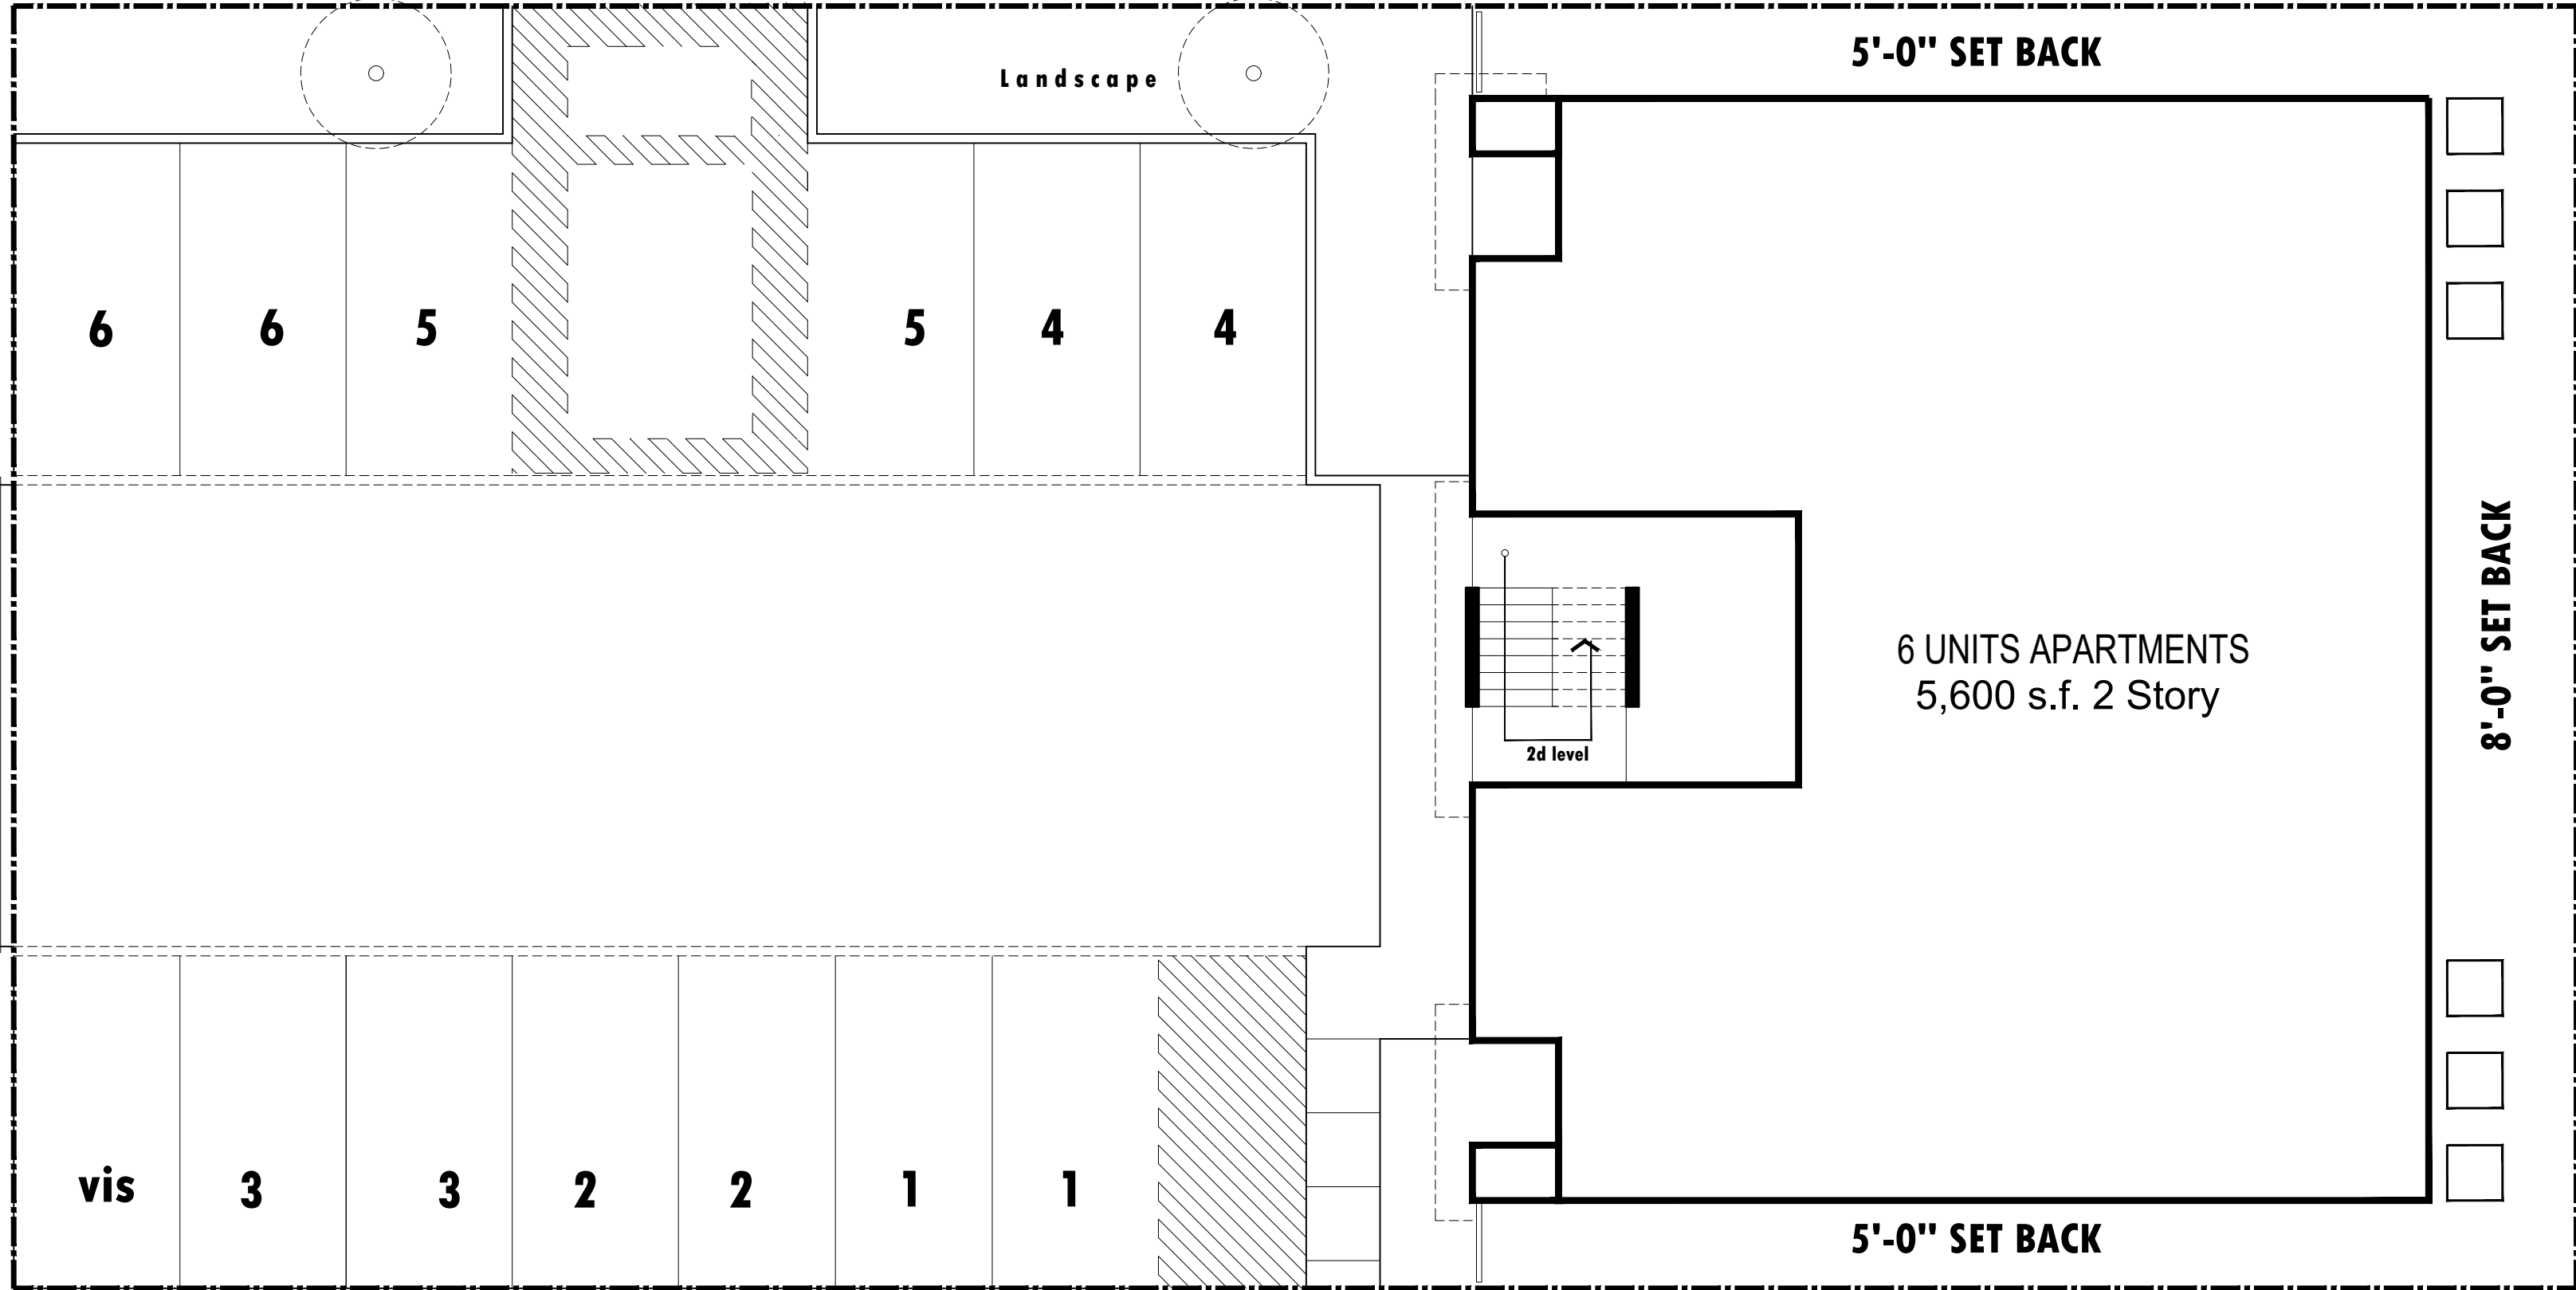

138.10" PROPERTY LINE

5'-0" SET BACK

8'-0" SET BACK

69.44" PROPERTY LINE

6 UNITS APARTMENTS  
5,600 s.f. 2 Story

2d level

Landscape

6

6

5

5

4

4

vis

3

3

2

2

1


1

138.10" PROPERTY LINE

5'-0" SET BACK

SITE PLAN

Scale 1/4"=1'-0"

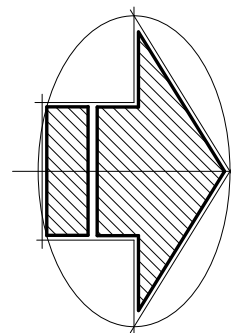

NORTH

LEGAL DESCRIPTION

LOT 6 BLOCK 555

EASTERN DIVISION

CITY OF LAREDO WEBB COUNTY, TEXAS

CORINTIOS CONSTRUCTION  
AND DESIGN INC.

602 W. CALTON RD SUITE 3 LAREDO TX.  
956-2378662 956-2820891

LAREDO APARTMENTS

918 LAREDO ST  
EASTERN DIVISION

6 UNITS OF APARTMENTS

Preliminary  
Date:

Construction approved  
Date:

Client approved  
Date:

Drawer: j.r.m.l.

Revision  
No.

Date: 10/30/2023

Scale: NO

SHEET NO.

1

SITE PLAN




FLOOR PLAN  
FIRST LEVEL

SHEET NO.  
**2**  
FLOOR PLAN

Drawer: j.r.m.l.  
 Revision No. 10/30/2023  
 Preliminary Date: \_\_\_\_\_  
 Construction approved Date: \_\_\_\_\_  
 Client approved Date: \_\_\_\_\_  
 Scale: NO

**LAREDO APARTMENTS**  
 918 LAREDO ST  
 EASTERN DIVISION  
**6 UNITS OF APARTMENTS**

CORINTIOS CONSTRUCTION  
 AND DESIGN INC.  
 602 W. CALTON RD SUITE 3 LAREDO TX.  
 956-2378662 956-2820891

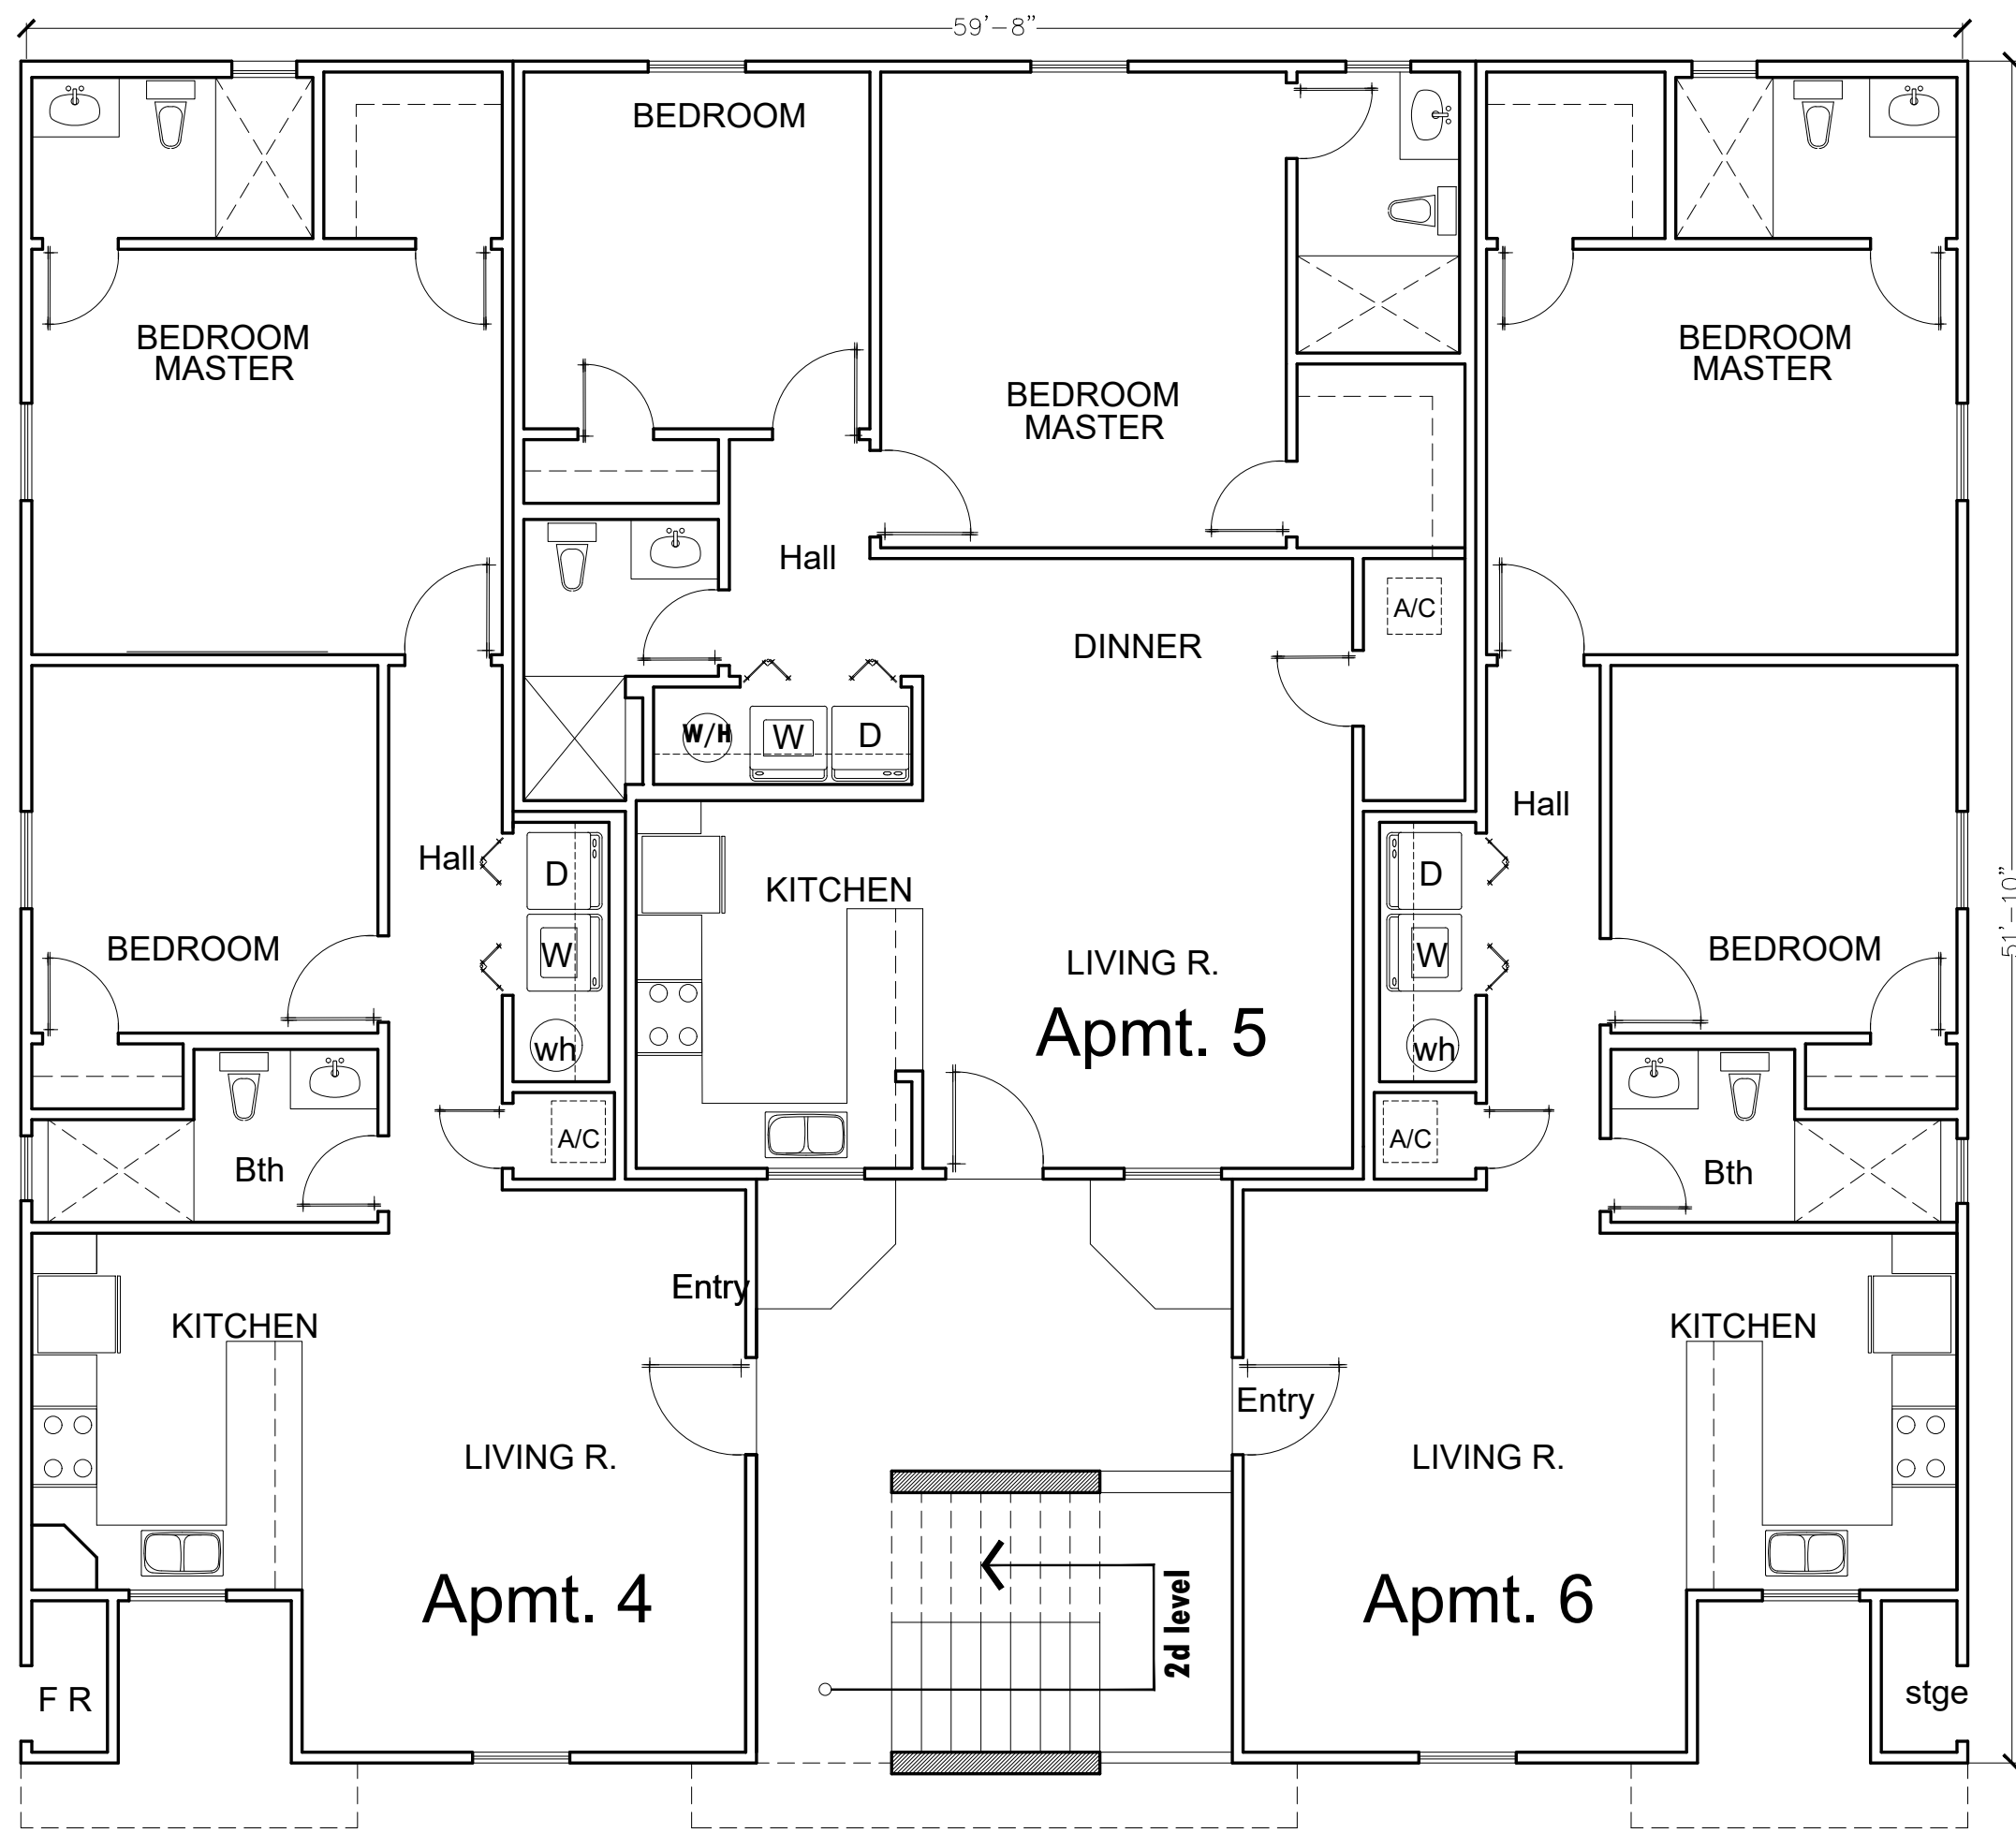

FLOOR PLAN  
SECOND LEVEL

SHEET NO.

**3**

FLOOR PLAN

Drawer: j.r.m.l.  
 Revision No. 10/30/2023  
 Preliminary Date: \_\_\_\_\_  
 Construction approved Date: \_\_\_\_\_  
 Client approved Date: \_\_\_\_\_  
 Scale: NO


**LAREDO APARTMENTS**

918 LAREDO ST  
EASTERN DIVISION


6 UNITS OF APARTMENTS

CORINTIOS CONSTRUCTION  
AND DESIGN INC.

602 W. CALTON RD SUITE 3 LAREDO TX.  
956-2378662 956-2820891

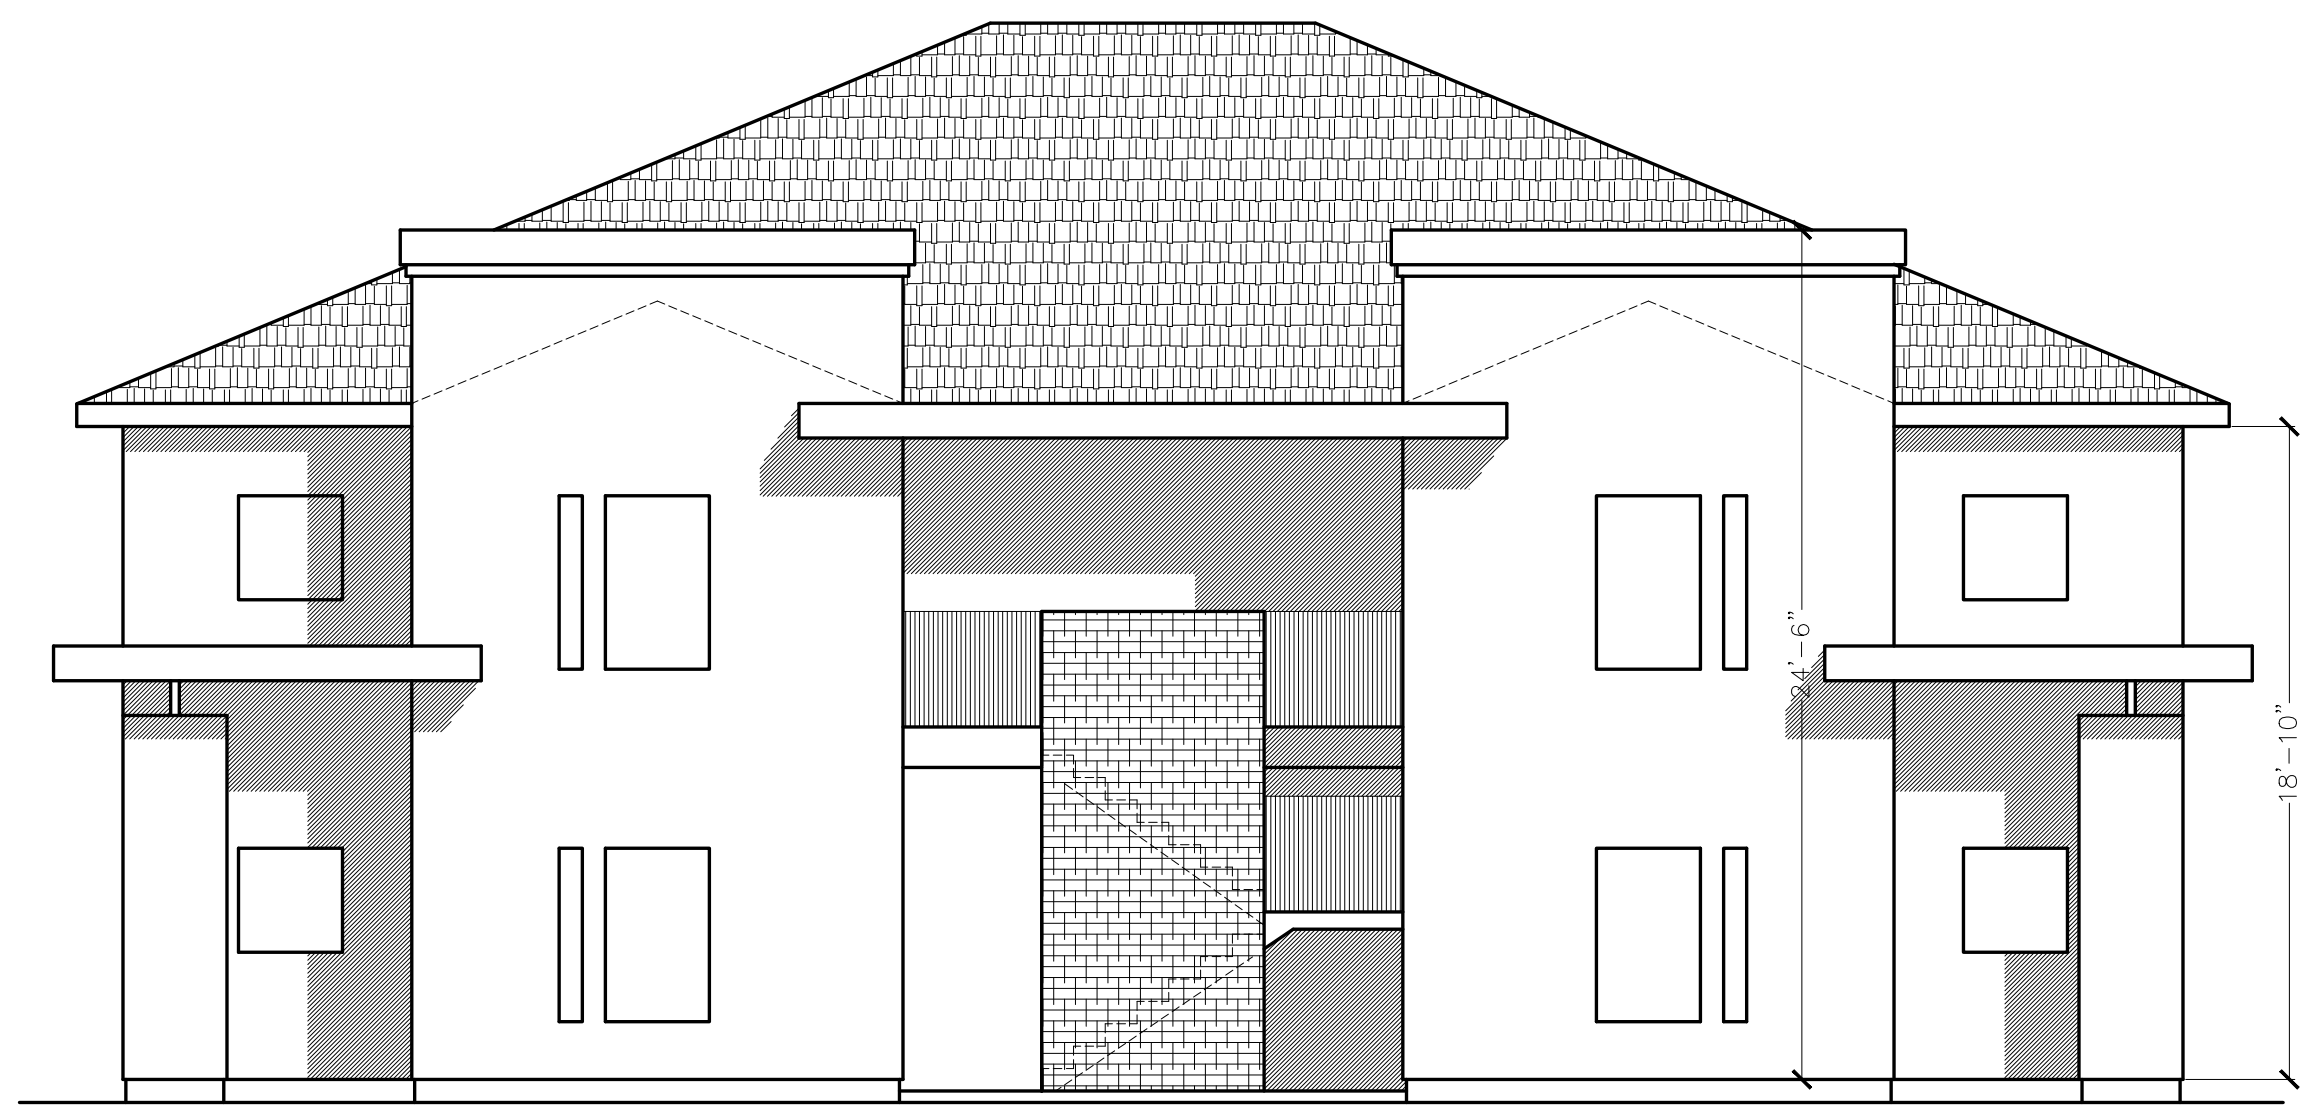

FRONT ELEVATION

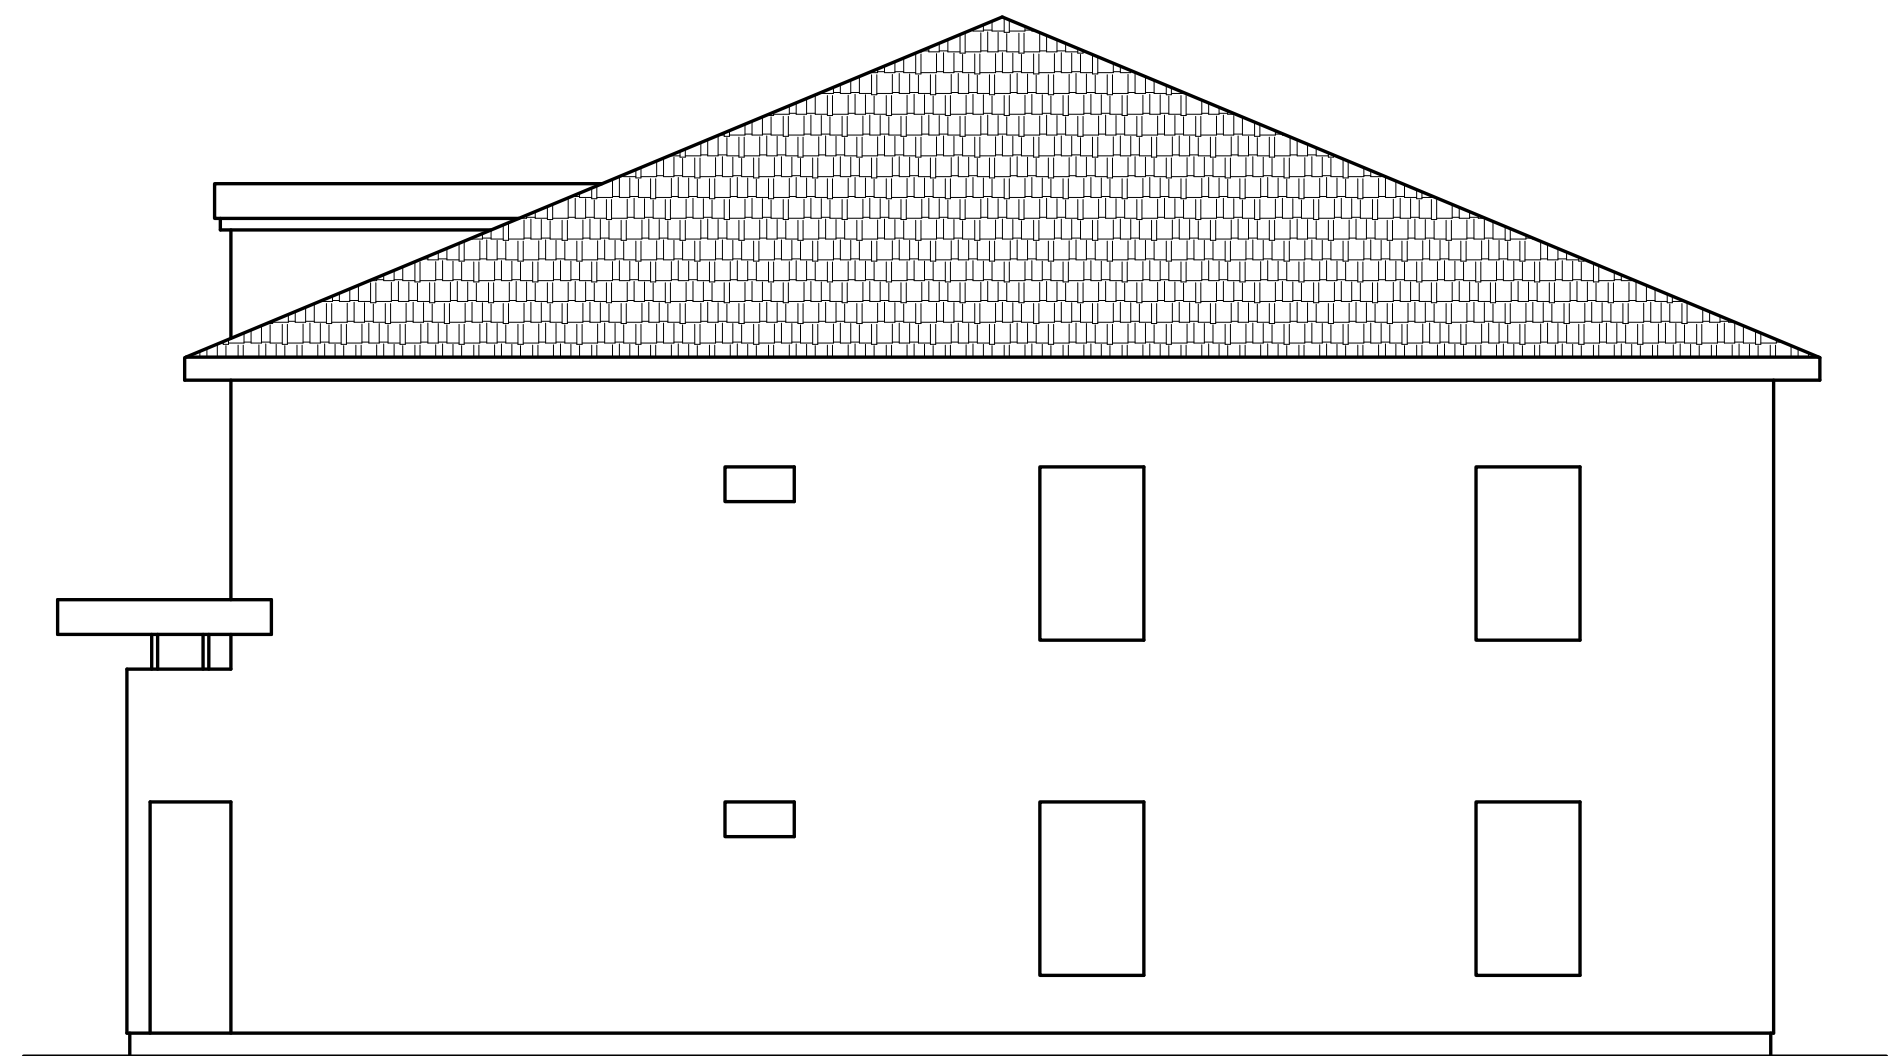

LEFT ELEVATION

SHEET NO.  
**6**  
 ELEVATION

Drawer : j.r.m.l.  
 Revision No. \_\_\_\_\_  
 Date: 10/30/2023  
 Scale: NO  
 Preliminary Date: \_\_\_\_\_  
 Construction approved Date: \_\_\_\_\_  
 Client approved Date: \_\_\_\_\_

**LAREDO APARTMENTS**  
 918 LAREDO ST  
 EASTERN DIVISION  
**6 UNITS OF APARTMENTS**

CORINTIOS CONSTRUCTION  
 AND DESIGN INC.  
 602 W. CALTON RD SUITE 3 LAREDO TX.  
 956-2378662 956-2820891