


EXHIBIT A

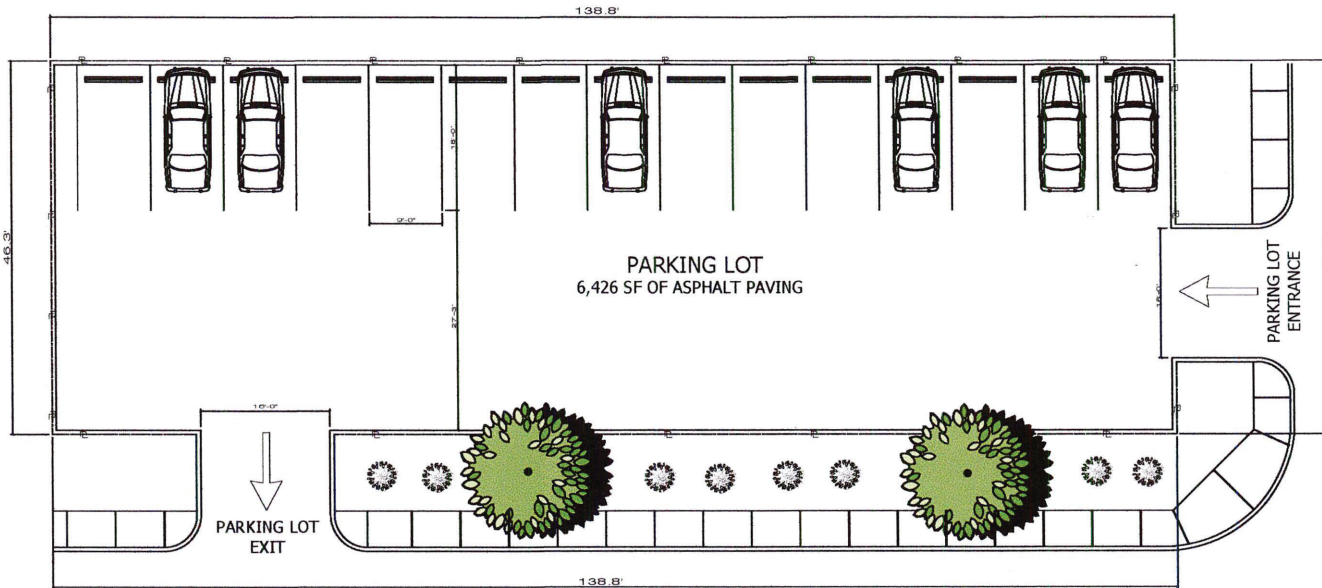

VALENCIA AVE.

W. OLIVE ST.

VALENCIA AVE.

W. OLIVE ST.

ADDRESS: 301 W. OLIVE
LAREDO, TEXAS 78041

LEGAL DESCRIPTION: LOT 1, BLOCK 432 ED
MARKET AREA CD: CD SAUNDERS
MAP ID: 25
TYPE: R-3

LEGEND



2 - HONEY MESQUITE 20'



8 - HYDRANGEA
MACROPHYLLA 5'




CAR



PARKING SPACES
90 DEGREE ANGLE

NORTH

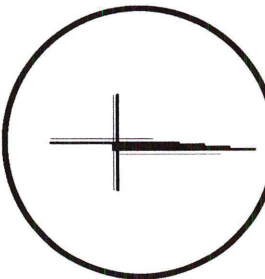

SITE PLAN

arch + studio designs

scale 1:16

AS
ARCH + STUDIO

PROJECT:
ASPHALT PAVEMENT
PARKING LOT
LAREDO, TX 78041

BUILDER:
ARCH+STUDIO DESIGNS
LAREDO, TX 78041
arch.studio@att.net

DRAWN BY:
ARCH+STUDIO DESIGNS
LAREDO, TX 78041
arch.studio@att.net

DRAWING:
SITE PLAN

REV:
A+S

DATE: 08-20-24

LOT:
SUB:

PLAN NO:
1

SHEET
A-1

SHEET COUNT: 1 of 1