


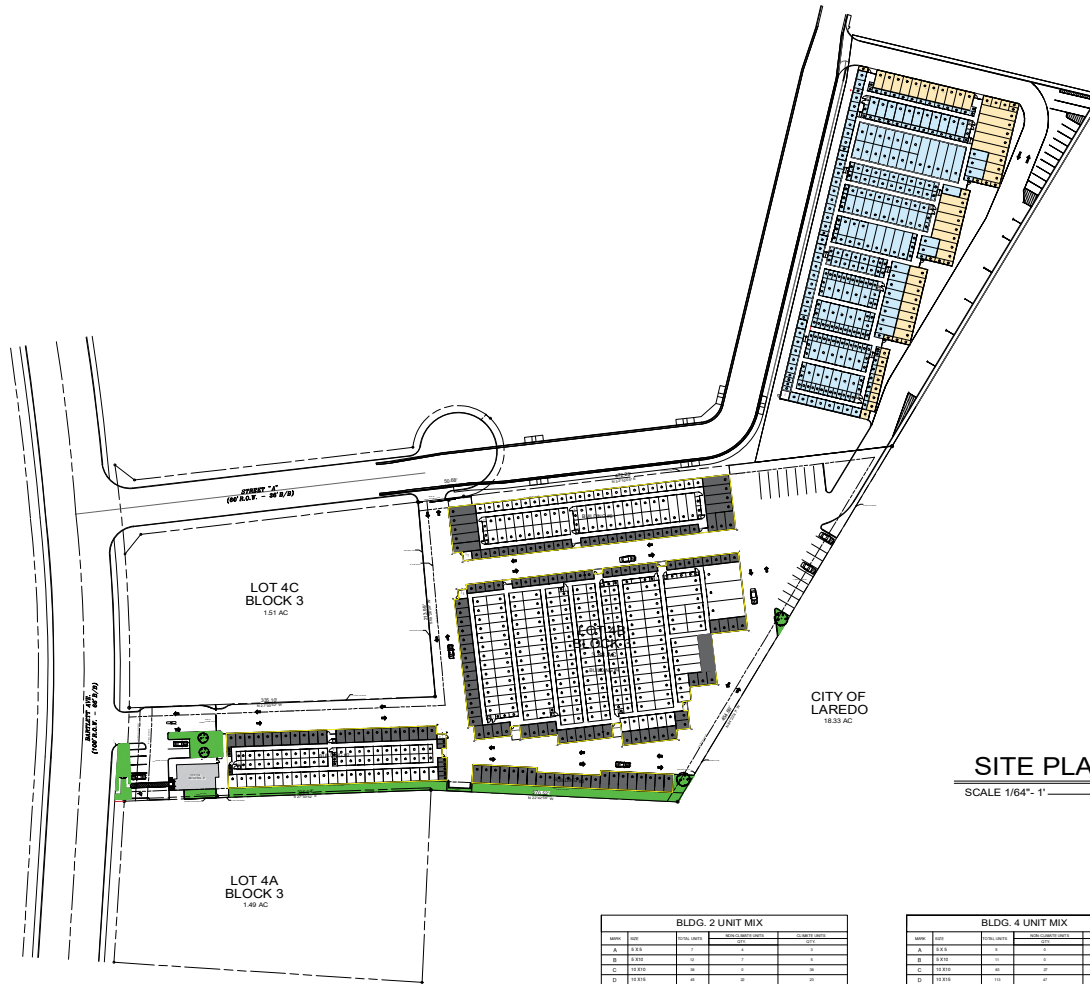

SITE PLAN

SCALE 1/64" = 1' 0"

BLDG. 2 UNIT MIX				
BLDG.	UNIT	TOTAL UNIT	TOTAL SQ. FT.	TOTAL SQ. FT.
A	1.000	1	1	1
B	1.000	1	1	1
C	1.000	1	1	1
D	1.000	1	1	1
E	1.000	1	1	1
F	1.000	1	1	1
G	1.000	1	1	1
H	1.000	1	1	1
TOTAL		8	8	8

BLDG. 4 UNIT MIX				
BLDG.	UNIT	TOTAL UNIT	TOTAL SQ. FT.	TOTAL SQ. FT.
A	1.000	1	1	1
B	1.000	1	1	1
C	1.000	1	1	1
D	1.000	1	1	1
E	1.000	1	1	1
F	1.000	1	1	1
G	1.000	1	1	1
H	1.000	1	1	1
TOTAL		8	8	8

BLDG. 6 UNIT MIX				
BLDG.	UNIT	TOTAL UNIT	TOTAL SQ. FT.	TOTAL SQ. FT.
A	1.000	1	1	1
B	1.000	1	1	1
C	1.000	1	1	1
D	1.000	1	1	1
E	1.000	1	1	1
F	1.000	1	1	1
G	1.000	1	1	1
H	1.000	1	1	1
TOTAL		8	8	8

BUILDING AREA 50,320 SQ. FT.

BLDG. 3 UNIT MIX				
BLDG.	UNIT	TOTAL UNIT	TOTAL SQ. FT.	TOTAL SQ. FT.
A	1.000	1	1	1
B	1.000	1	1	1
C	1.000	1	1	1
D	1.000	1	1	1
E	1.000	1	1	1
F	1.000	1	1	1
G	1.000	1	1	1
H	1.000	1	1	1
TOTAL		8	8	8

BLDG. 5 UNIT MIX				
BLDG.	UNIT	TOTAL UNIT	TOTAL SQ. FT.	TOTAL SQ. FT.
A	1.000	1	1	1
B	1.000	1	1	1
C	1.000	1	1	1
D	1.000	1	1	1
E	1.000	1	1	1
F	1.000	1	1	1
G	1.000	1	1	1
H	1.000	1	1	1
TOTAL		8	8	8

CLIENT NAME

NORTH BARTLETT
MINI STORAGE
LLC

PROJECT NAME

NORTH BARTLETT
SELF STORAGE
7121N BARTLETT AVE.
LAREDO TEXAS 78041

PROJECT TEAM

PROJECT MANAGER
M.G.
PROJECT ARCHITECT
G. J.
PROJECT ENGINEER
A. C.

PROJECT TEAM

NO.	REVISION	DATE
1	PRELIMINARY	01-16-26

SHEET TITLE

SITE PLAN

PROJECT NUMBER

1005

ISSUE DATE SHEET NUMBER

01.16.26 A 03