


Exhibit A

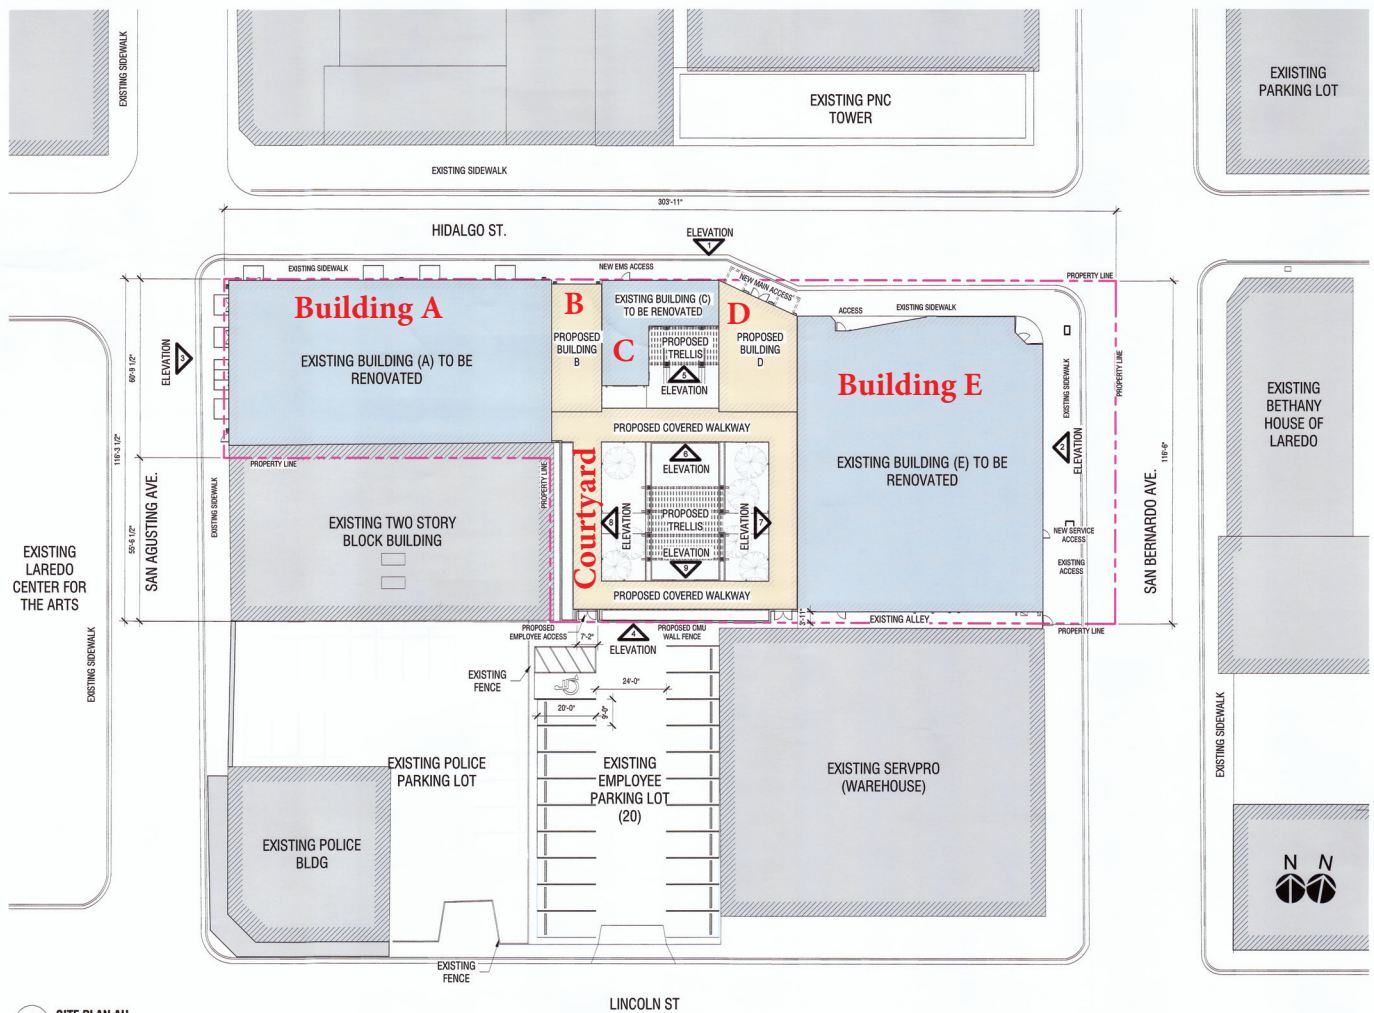

SITE LEGEND

COURTYARD FLOOR FINISHES

- CONCRETE PAVING, RE. CIVIL FOR FURTHER INFORMATION; BROOM FINISH ON ALL SIDEWALKS AND PEDESTRIAN PAVING.
- VERONA PAVES BY KEYSTONE, COLOR & PATTERN BY ARCHITECT - P1
- VERONA PAVES BY KEYSTONE, COLOR & PATTERN BY ARCHITECT - P2

PLANTING LEGEND

- CEDAR ELM 12" CAL.

1 SITE PLAN AH
1" = 20'-0"

COURTYARD RESOURCE CENTER
BETHANY HOUSE OF LAREDO
901 HIDALGO ST, LAREDO TX 78040

HISTORICAL APPLICATION DOCUMENTS

NOTES:
DO NOT SCALE DRAWINGS.
CONTACT ARCHITECT IN CASE OF DISCREPANCY.
CONSTRUCTION OF THIS PROJECT IS SUBJECT TO THE CITY OF LAREDO'S HISTORIC PRESERVATION COMMISSION'S REVIEW AND APPROVAL. THE CITY OF LAREDO'S HISTORIC PRESERVATION COMMISSION'S REVIEW AND APPROVAL IS NOT A GUARANTEE OF THE ACCURACY OF THE INFORMATION PROVIDED HEREIN. THE ARCHITECT AND ARCHITECTS ASSOCIATES ASSUME NO LIABILITY FOR THE ACCURACY OF THE INFORMATION PROVIDED HEREIN.

No.	Description	Date
12	ASB#12 T&E Clarification	1-26-24

KEY PLAN

SITE PLAN

Drawn by: JJM
Checked by: GJC JR
Project number: 22-03
Project Issue Date: 11-08-2023

AH-100
Scale: 1" = 20'-0"