


# EXHIBIT A

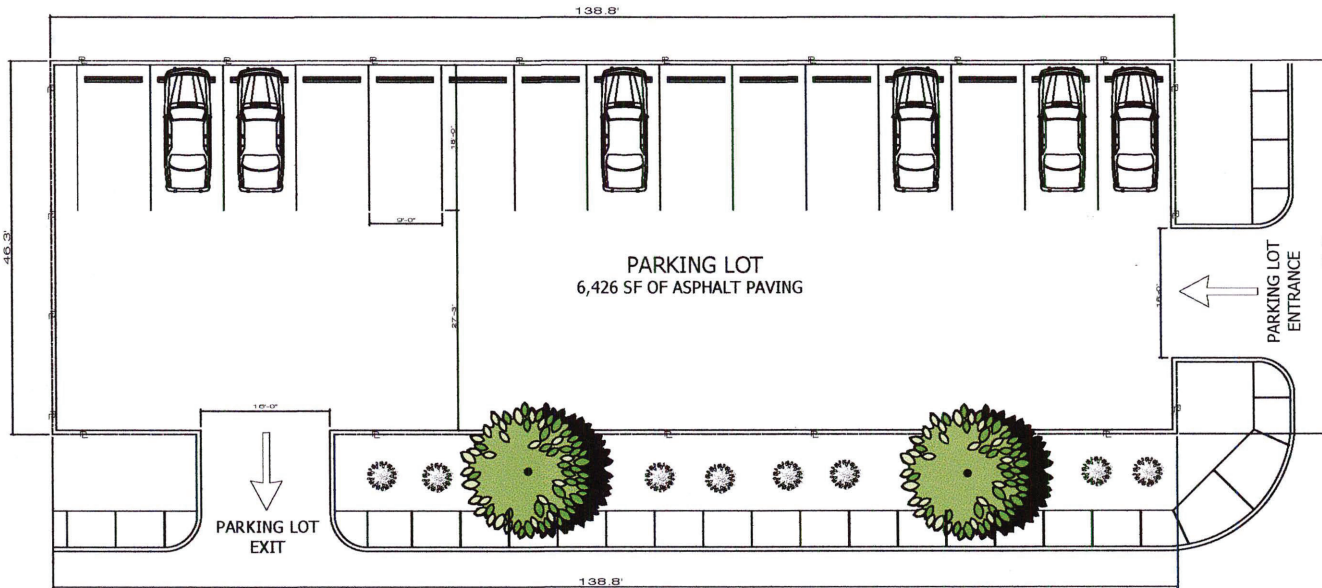

W. OLIVE ST.

VALENCIA AVE.

VALENCIA AVE.

W. OLIVE ST.

ADDRESS: 301 W. OLIVE  
LAREDO, TEXAS 78041

LEGAL DESCRIPTION: LOT 1, BLOCK 432 ED  
MARKET AREA CD: CD SAUNDERS  
MAP ID: 25  
TYPE: R-3

## LEGEND



2 - HONEY MESQUITE 20'



8 - HYDRANGEA  
MACROPHYLLA 5'




CAR



PARKING SPACES  
90 DEGREE ANGLE

NORTH

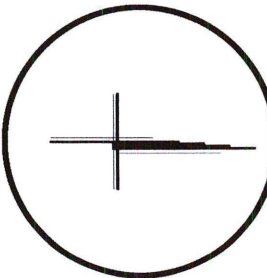

## SITE PLAN

arch + studio designs

scale 1:16



PROJECT:  
ASPHALT PAVEMENT  
PARKING LOT  
LAREDO, TX 78041

BUILDER:  
ARCH+STUDIO DESIGNS  
LAREDO, TX 78041  
arch.studio@att.net

DRAWN BY:  
ARCH+STUDIO DESIGNS  
LAREDO, TX 78041  
arch.studio@att.net

DRAWING:  
SITE PLAN

REV:  
DATE: 08-20-24  
BLOCK:  
LOT:  
SUB:  
PLAN NO.: 1

SHEET  
A-1

SHEET COUNT: 1 of 1