


LAREDO ST

car access

69.44" PROPERTY LINE

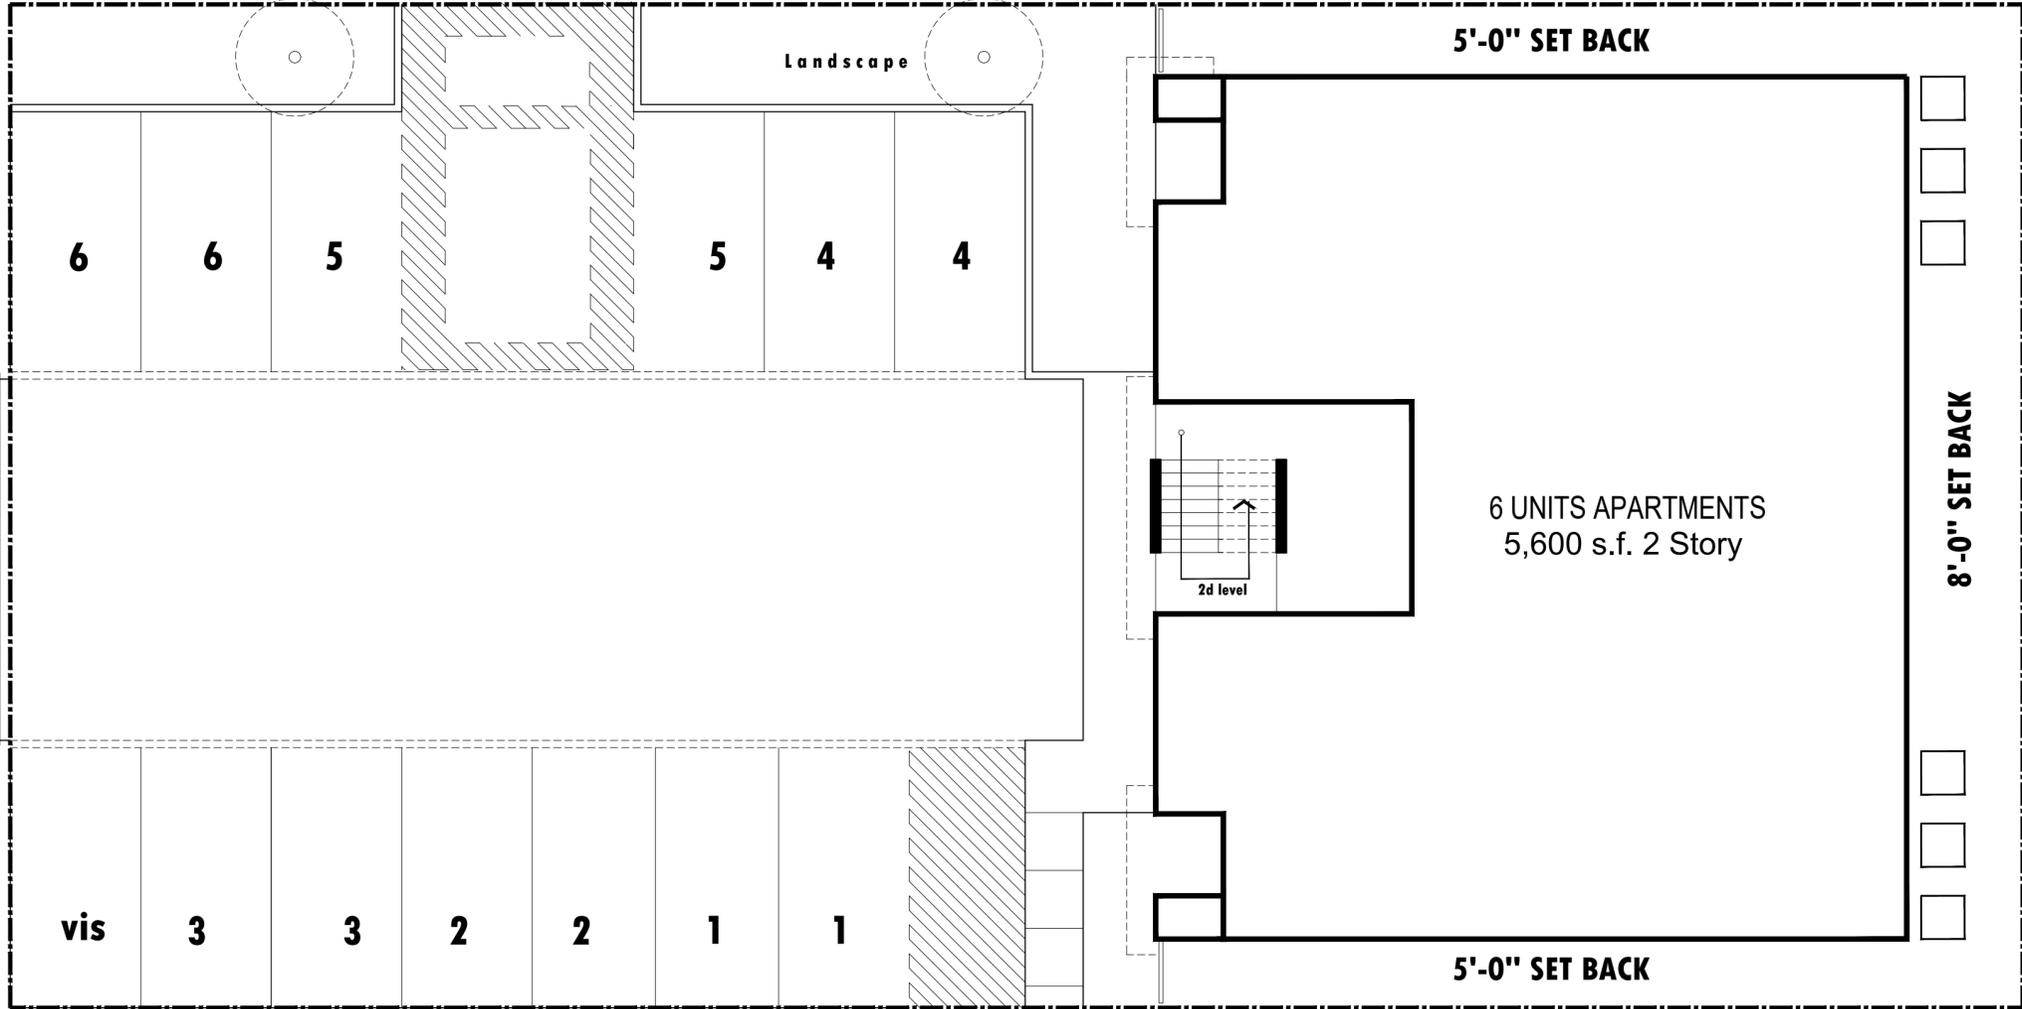

138.10" PROPERTY LINE

5'-0" SET BACK

Landscape

6

6

5

5

4

4

6 UNITS APARTMENTS
5,600 s.f. 2 Story

2d level

8'-0" SET BACK


69.44" PROPERTY LINE

5'-0" SET BACK

138.10" PROPERTY LINE

SITE PLAN

Scale 1/4"=1'-0"

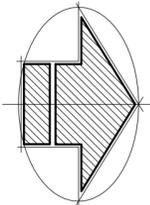

NORTH

LEGAL DESCRIPTION

LOT 6 BLOCK 555

EASTERN DIVISION

CITY OF LAREDO WEBB COUNTY, TEXAS

CORINTIOS CONSTRUCTION
AND DESIGN INC.

602 W. CALTON RD SUITE 3 LAREDO TX.
956-2378662 956-2820891

LAREDO APARTMENTS

918 LAREDO ST
EASTERN DIVISION

6 UNITS OF APARTMENTS

Preliminary
Date:

Drawer: j.r.m.l.
Revision
No.

Construction approved
Date:

Date: 10/30/2023


Client approved
Date:

Scale: NO

SHEET NO.

1

SITE PLAN

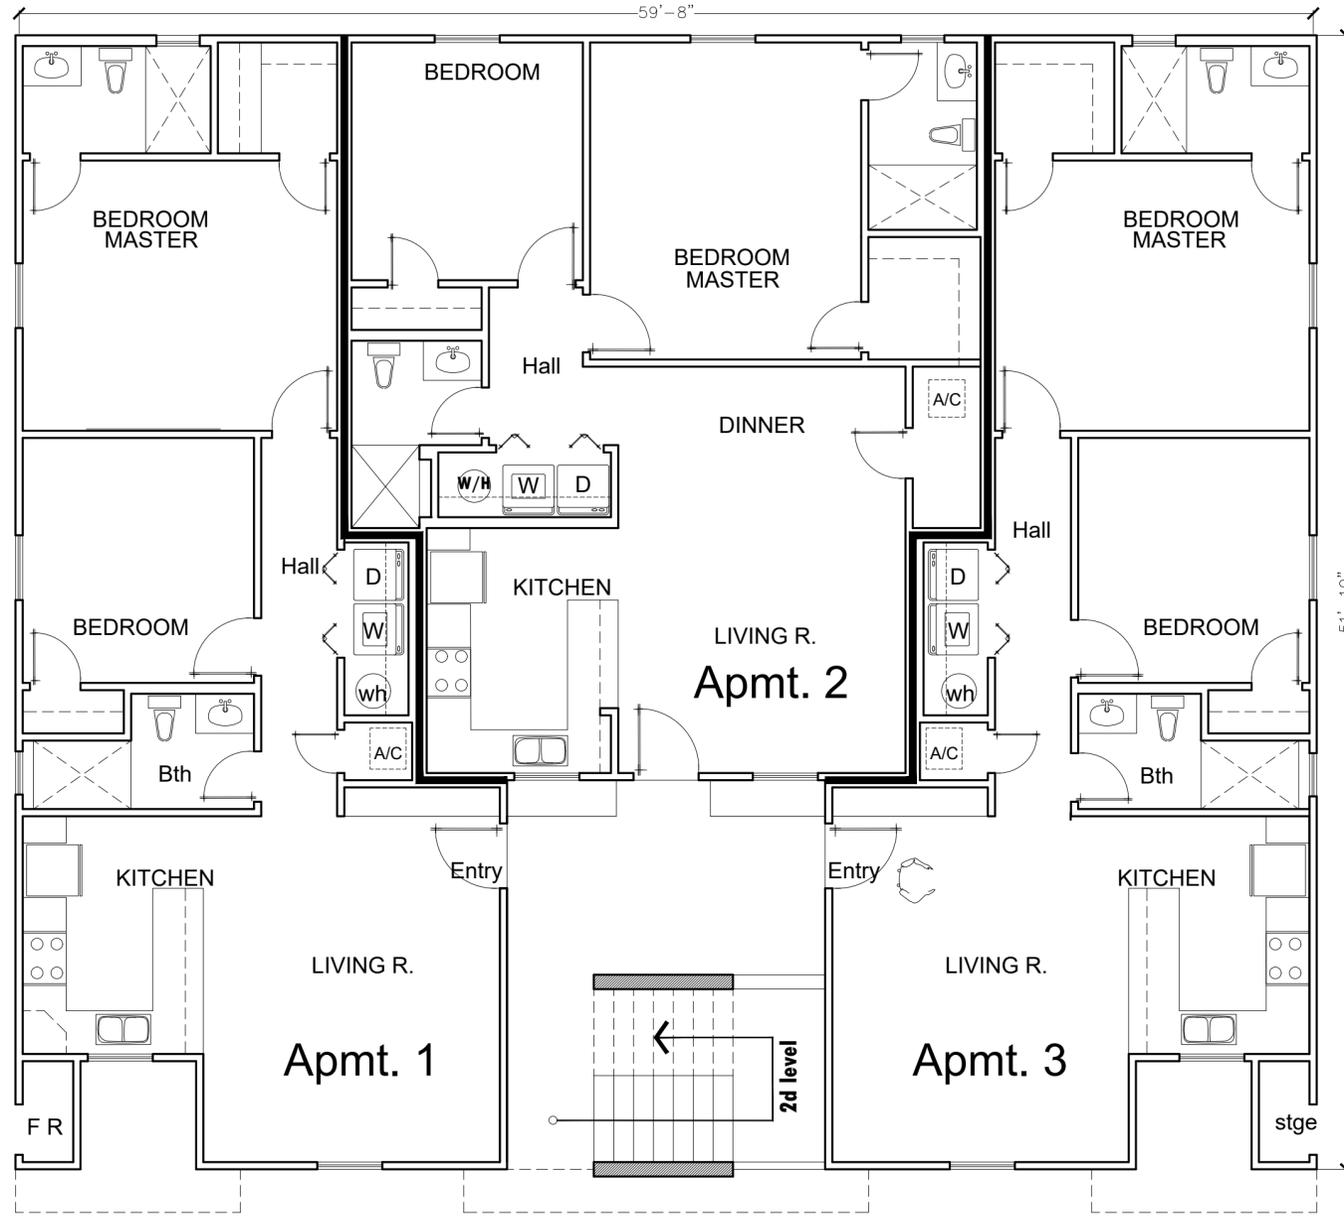

FLOOR PLAN
FIRST LEVEL

SHEET NO.


2

FLOOR PLAN

Drawer: j.r.m.l.	Preliminary Date:	Construction approved Date:	Client approved Date:
Revision No.	10/30/2023		
Date:	NO	NO	NO
Scale:			

LAREDO APARTMENTS
 918 LAREDO ST
 EASTERN DIVISION
6 UNITS OF APARTMENTS

CORINTIOS CONSTRUCTION AND DESIGN INC.
 602 W. CALTON RD SUITE 3 LAREDO TX.
 956-2378662 956-2820891

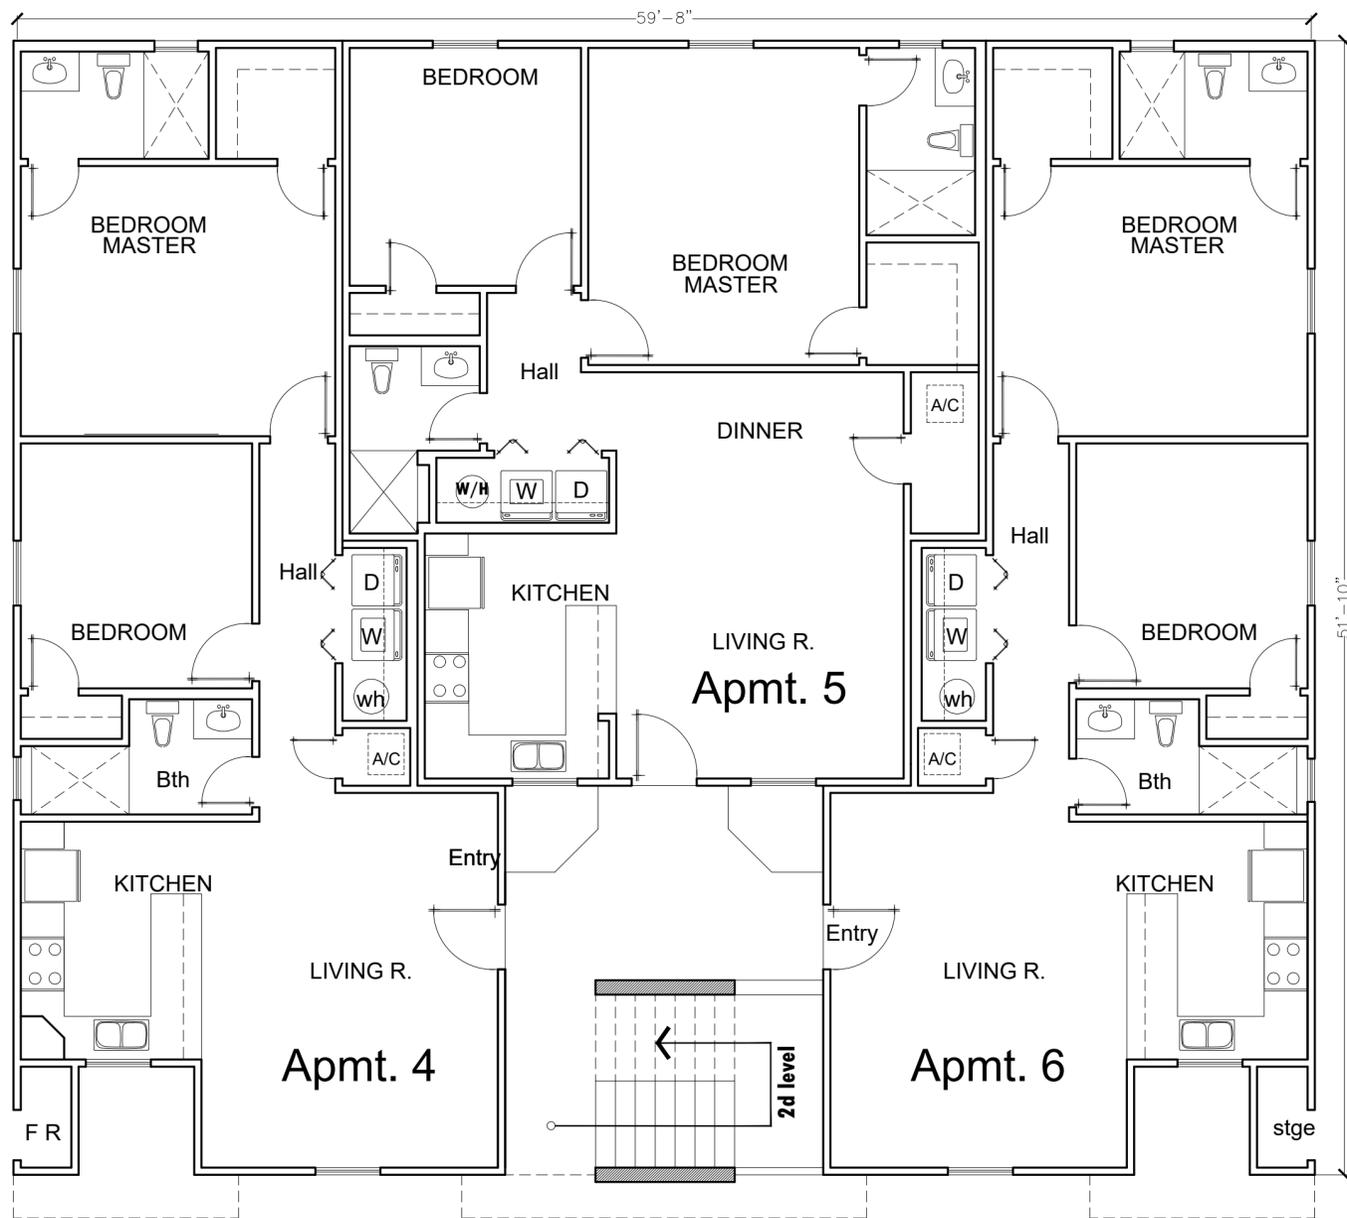


FLOOR PLAN
SECOND LEVEL

SHEET NO.
3
FLOOR PLAN


Drawer: j.r.m.l.
Revision No. 10/30/2023
Preliminary Date: _____
Construction approved Date: _____
Client approved Date: _____
Scale: NO

LAREDO APARTMENTS
918 LAREDO ST
EASTERN DIVISION
6 UNITS OF APARTMENTS

CORINTIOS CONSTRUCTION AND DESIGN INC.
602 W. CALTON RD SUITE 3 LAREDO TX.
956-2378662 956-2820891

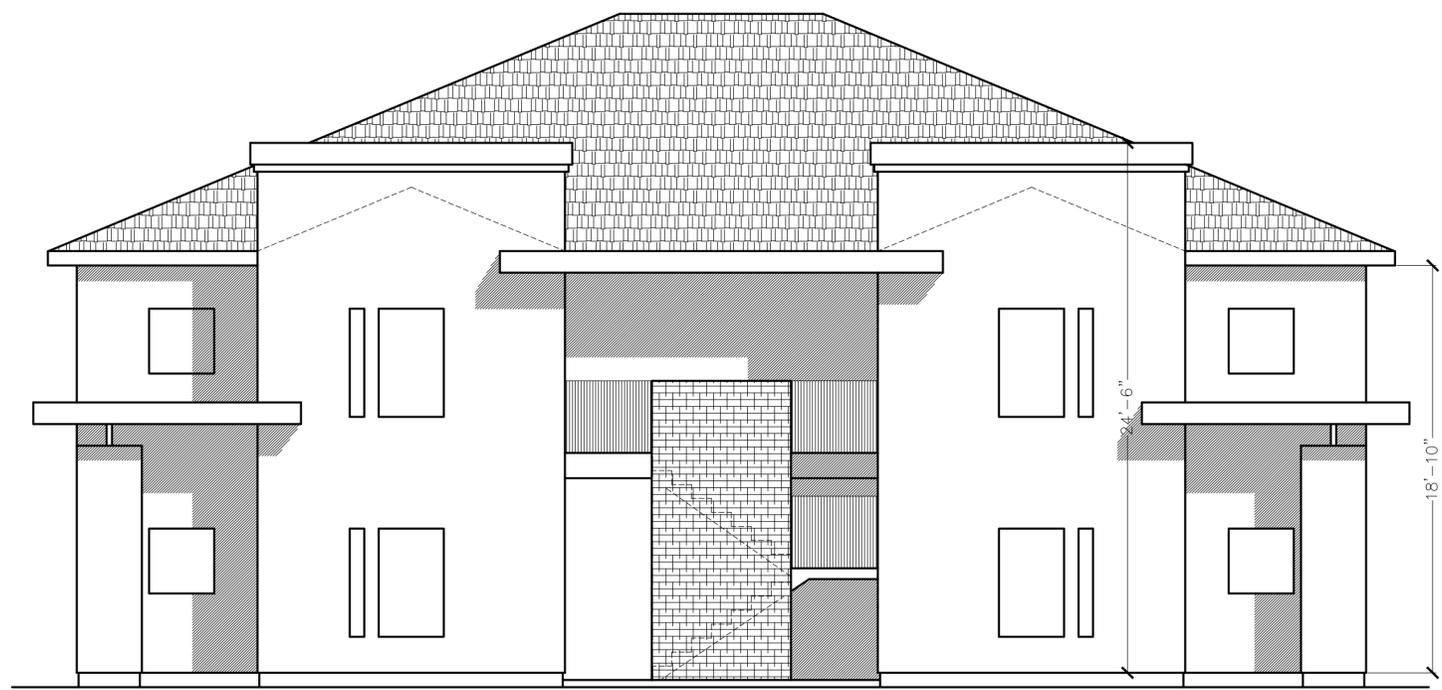

FRONT ELEVATION

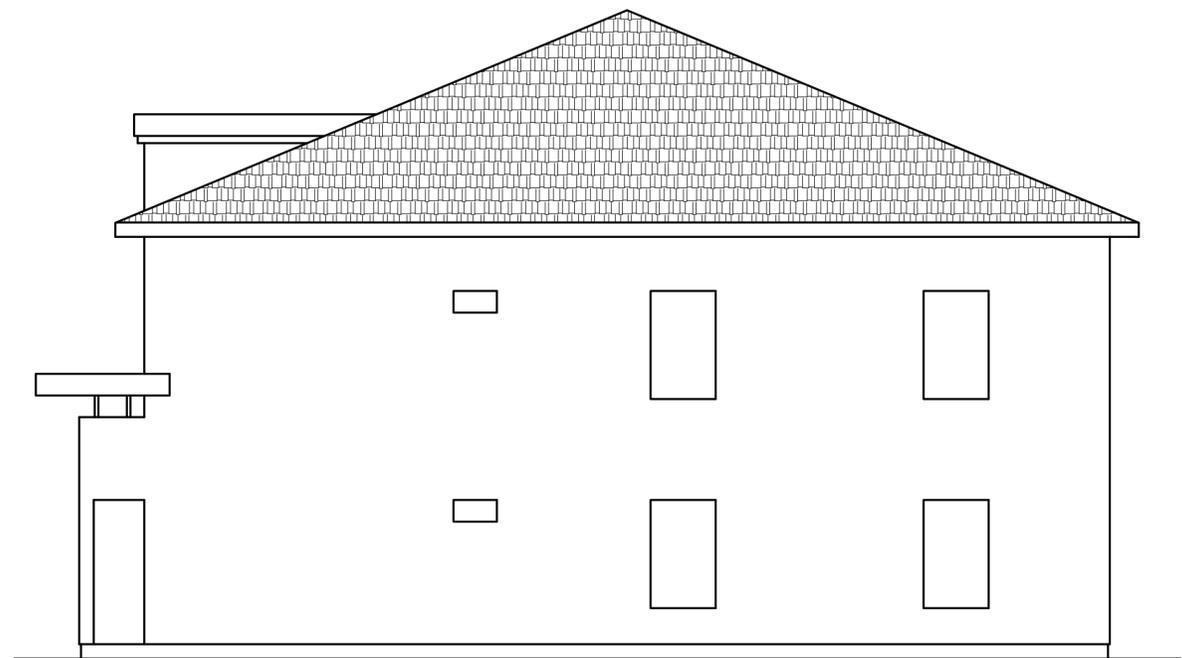

LEFT ELEVATION

SHEET NO.
6
 ELEVATION

Drawer : j.r.m.l.
 Revision No. _____
 Date: 10/30/2023
 Scale: NO
 Preliminary Date: _____
 Construction approved Date: _____
 Client approved Date: _____

LAREDO APARTMENTS
 918 LAREDO ST
 EASTERN DIVISION
6 UNITS OF APARTMENTS

CORINTIOS CONSTRUCTION
 AND DESIGN INC.
 602 W. CALTON RD SUITE 3 LAREDO TX.
 956-2378662 956-2820891