




NAD 83, 4205 SOUTH ZONE - GRID
COORDINATES, NAVD 88. THE COORDINATES
LISTED ON THIS SHEET ARE PROVIDED FOR
CONSTRUCTION STAKING PURPOSES ONLY AND
DO NOT REPRESENT OFFICIAL (NGS) CONTROL
AND/OR BENCHMARKS.

MANHOLE	NORTHING	EASTING
MH-1	17,071,998.65	681,420.82
MH-2	17,071,999.31	681,486.20
MH-3	17,072,171.00	681,499.46
MH-4	17,072,198.46	681,484.18
MH-5	17,072,323.60	681,763.37
MH-6	17,072,675.34	681,813.51
EX MH	17,073,061.76	682,037.11

DATE : 10/23/2023	DRAWN : D.M.	HORIZONTAL SCALE: 1"= 50' (FULL 24"x36")
REVISIONS :	CHECKED : W.N./T.P.N.	VERTICAL SCALE : 1"= 5' (FULL 24"x36")
	APPROVED : R.B./W.N.	This document is the property of PORRAS NANCE ENGINEERING and may not be reproduced, modified, or used in any way without the written permission of PORRAS NANCE ENGINEERING

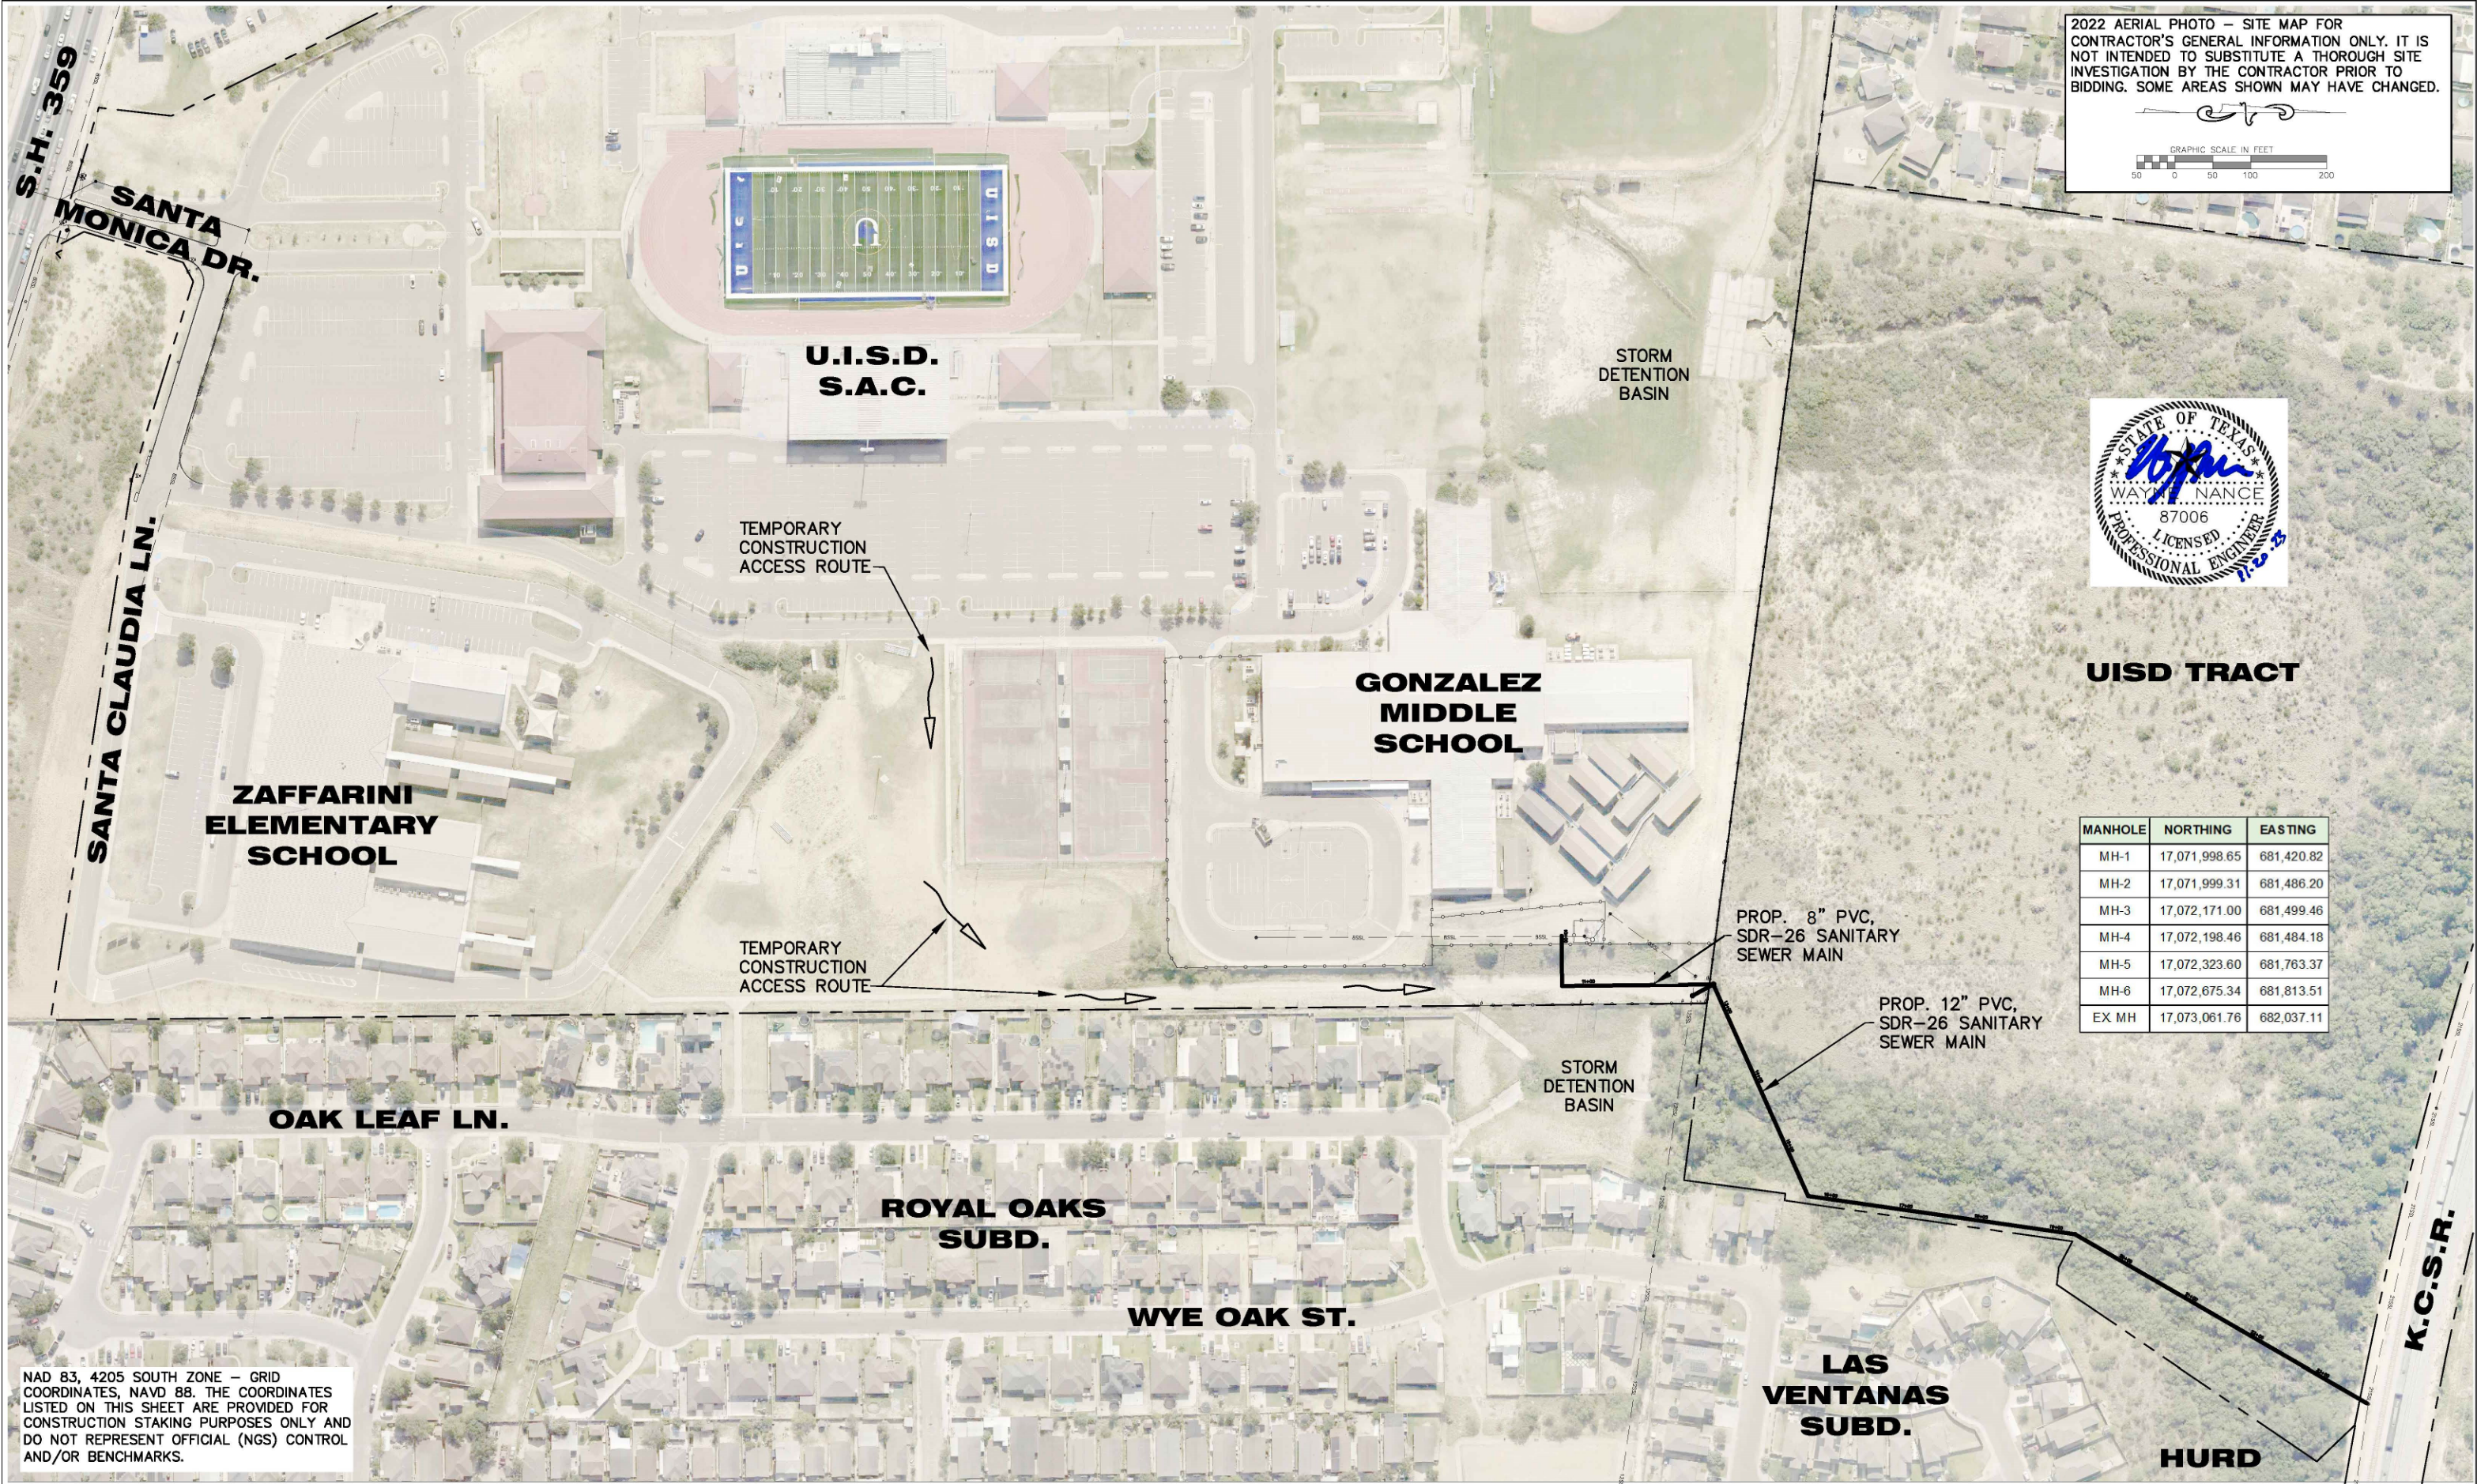

PORRAS NANCE
ENGINEERING

304 E. CALTON RD.
LAREDO, TEXAS 78041
TBPE F-6205
TBPLS F-101888
OFFICE (956) 724-3097
www.porrasnance.com

PROJECT:
GONZALEZ LIFT STATION
8"/12" GRAVITY BYPASS

THE SEAL APPEARING ON THIS
DOCUMENT WAS AUTHORIZED BY
WAYNE NANCE, P.E. #87006 ON
11-20-23. ALTERATION OF A
SEALED DOCUMENT WITHOUT
PROPER NOTIFICATION TO THE
RESPONSIBLE ENGINEER IS A
VIOLATION UNDER THE TEXAS
ENGINEERING PRACTICES ACT.

PLAN OF:
PROJECT LOCATION MAP