


Reference Location
Latitude:
Longitude:

WR: 88190543
Easement #: N/A

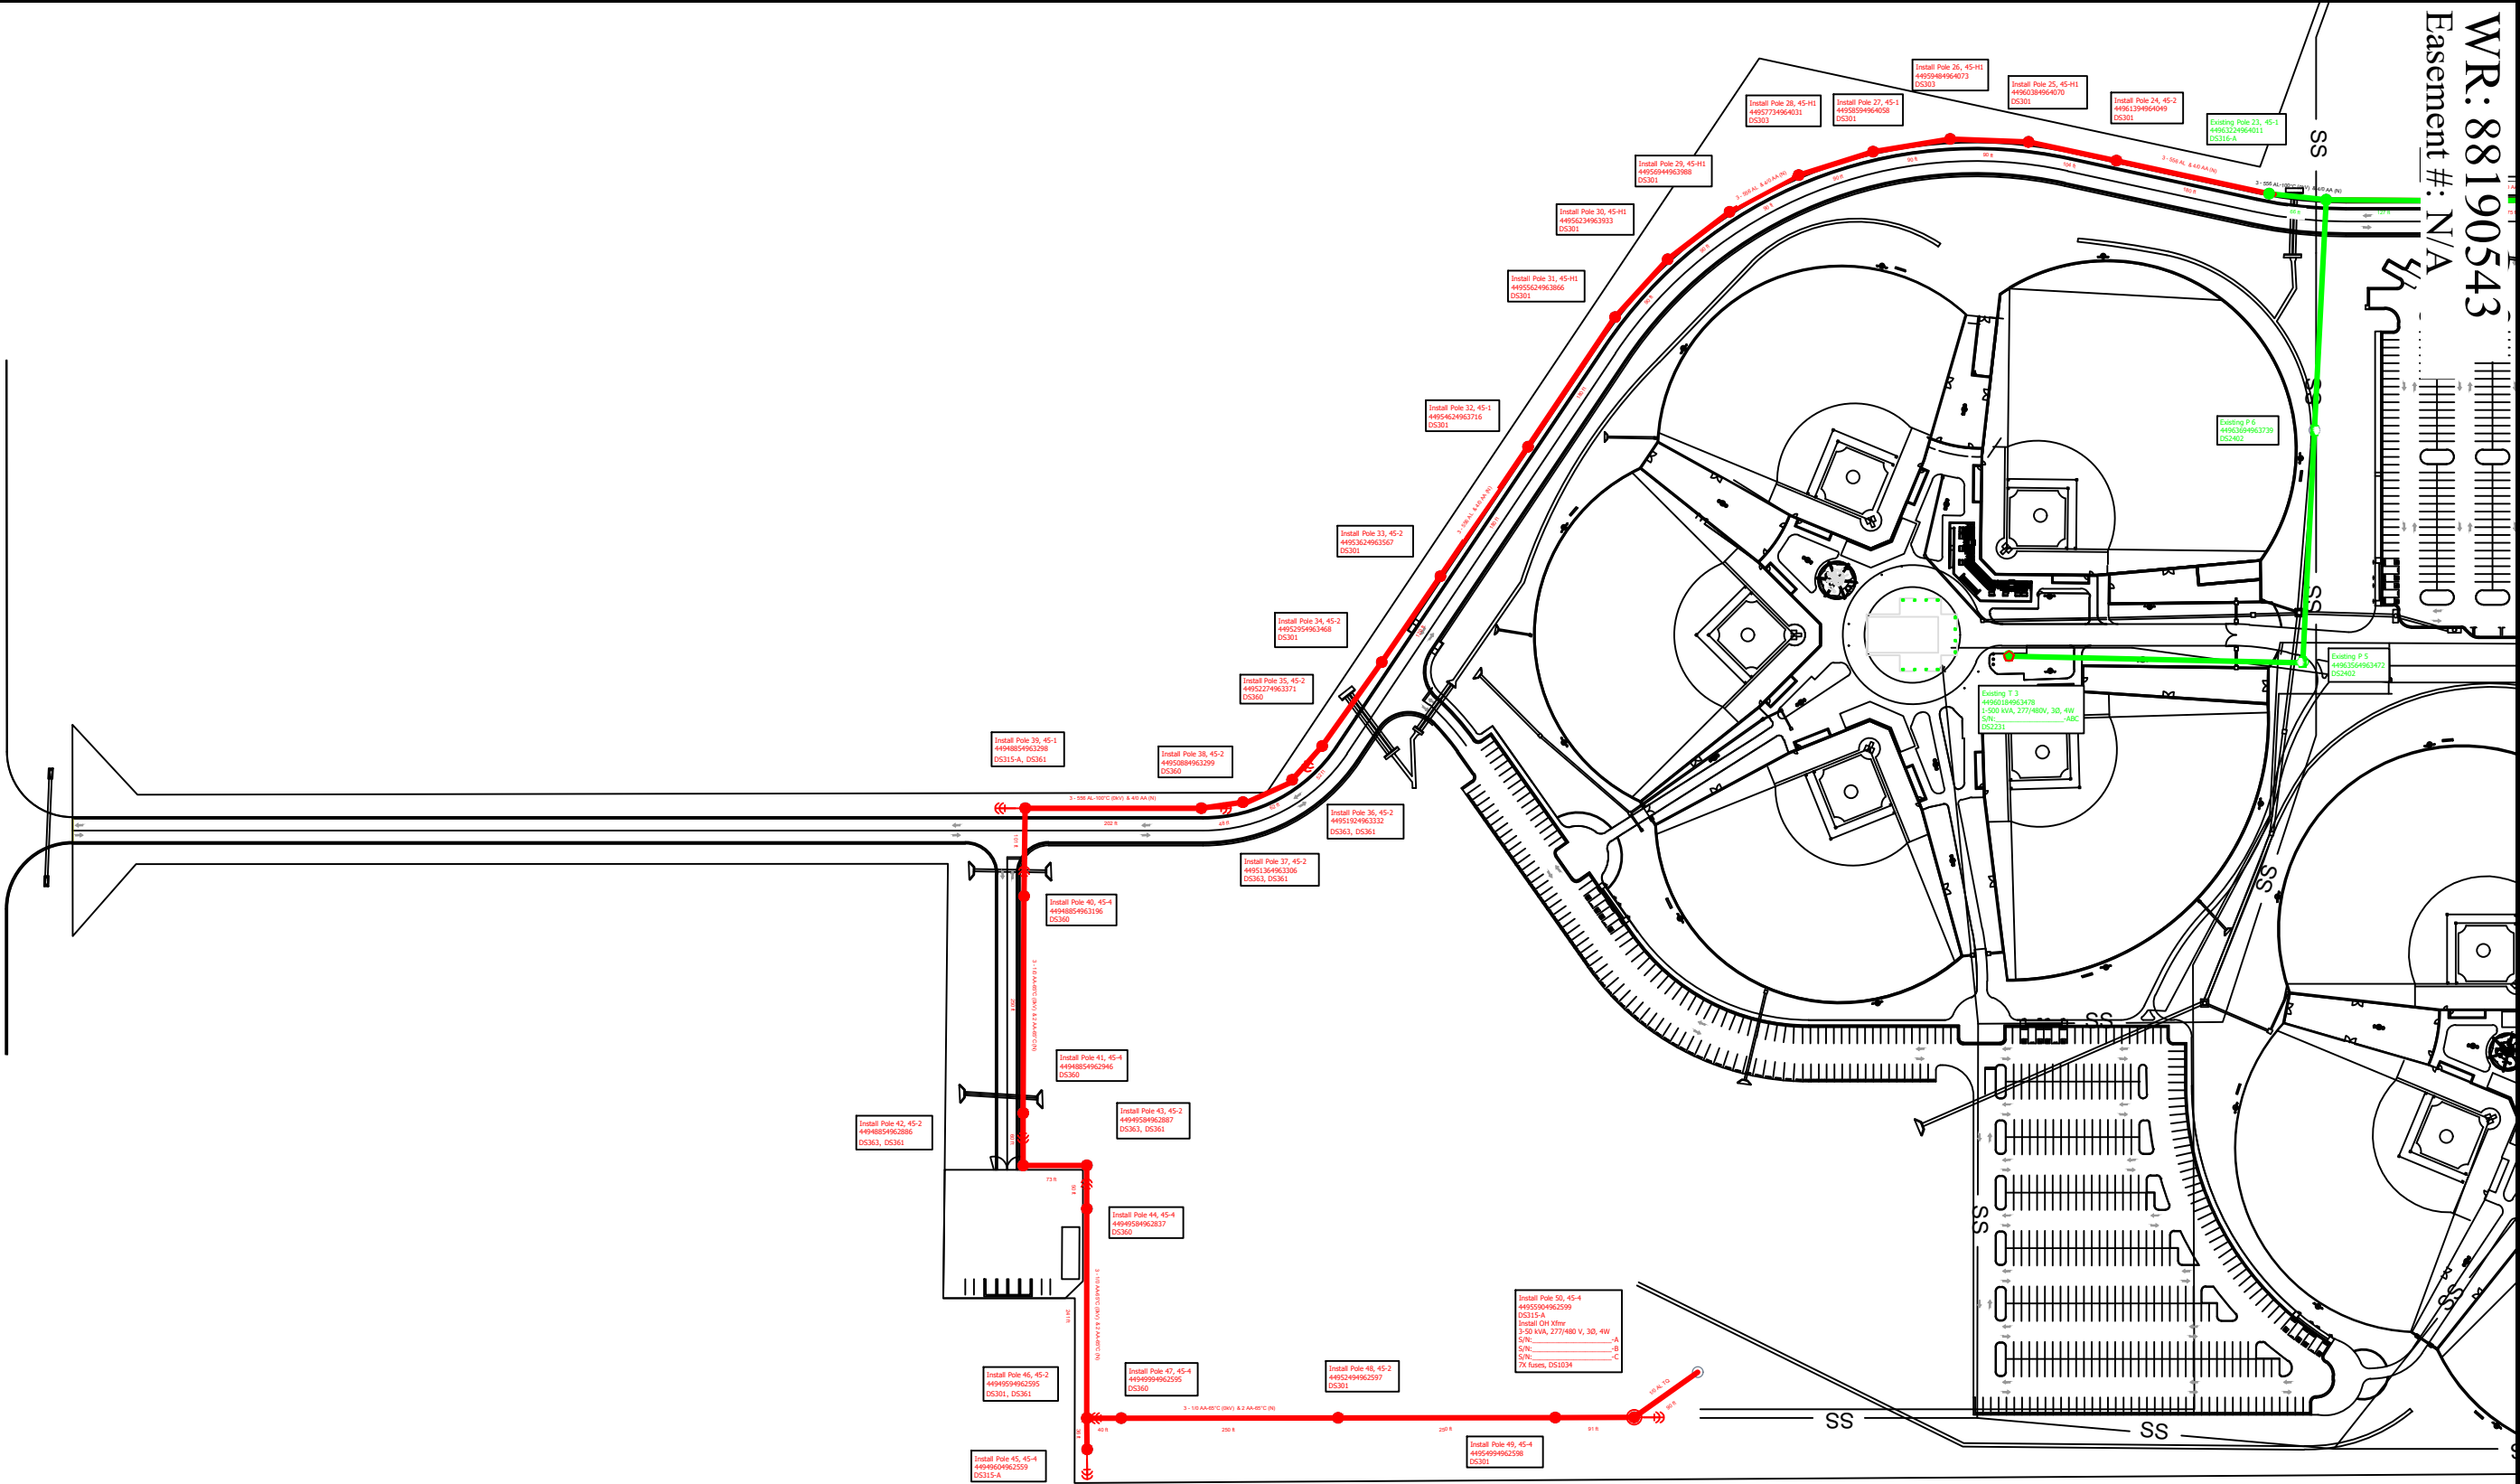

Customer Contact:
• Jorge Martinez 956-269-1239

COLOR CODE LEGEND
RED -New Facilities
GREEN-Existing/Transfer Facilities
BLUE -Facilities to Be Removed

Note to Crew:
• **Update** each pole ID tag with correct 14 digit GPS location number marked in **RED** which matches the XY coordinates obtained by GPS. **Blue** numbers refer to previous location ID
• **Contact** TXDOT 48hrs prior to construction
• **CONFIRM PHASES & PHASE ROTATION AS NEEDED**

Job Description: CUST SERV- BUENA VISTA COMPLEX LIFT STA- PM XFMR, UG PRI, POLES 94LAT000G8			WR: 88190543
			WO: DCP03624554
Customer: Jorge Martinez 956-269-1239		Date Completed: 10/14/2024	Man Hours: 216.45
Location: 4709 Cuatro Vientos Rd		County: Webb	Project ID: EDN100039
District: 177 - Laredo	City: Laredo	Crew HQ: 11715	
Station / Circuit: Santo Nino 94LAT000G8		N V: 12.47KV	Phases: ABC N
Drawn By: Jorge A Montemayor	Tree Trimming: NO	OWR: N/A	
Tel #: 956-471-2586	Accessible: YES	ESID: N/A	
Issued for:		Scale: 1" = 200'	 An AEP Company
Final		Page: 1 of 1	
		Rev. 1	