
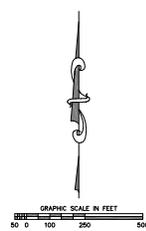
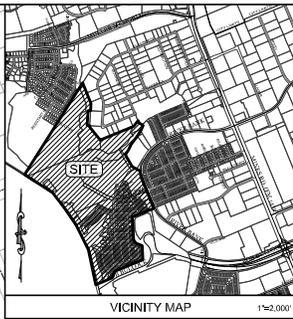


REVISED SUBMITTED MASTERPLAN

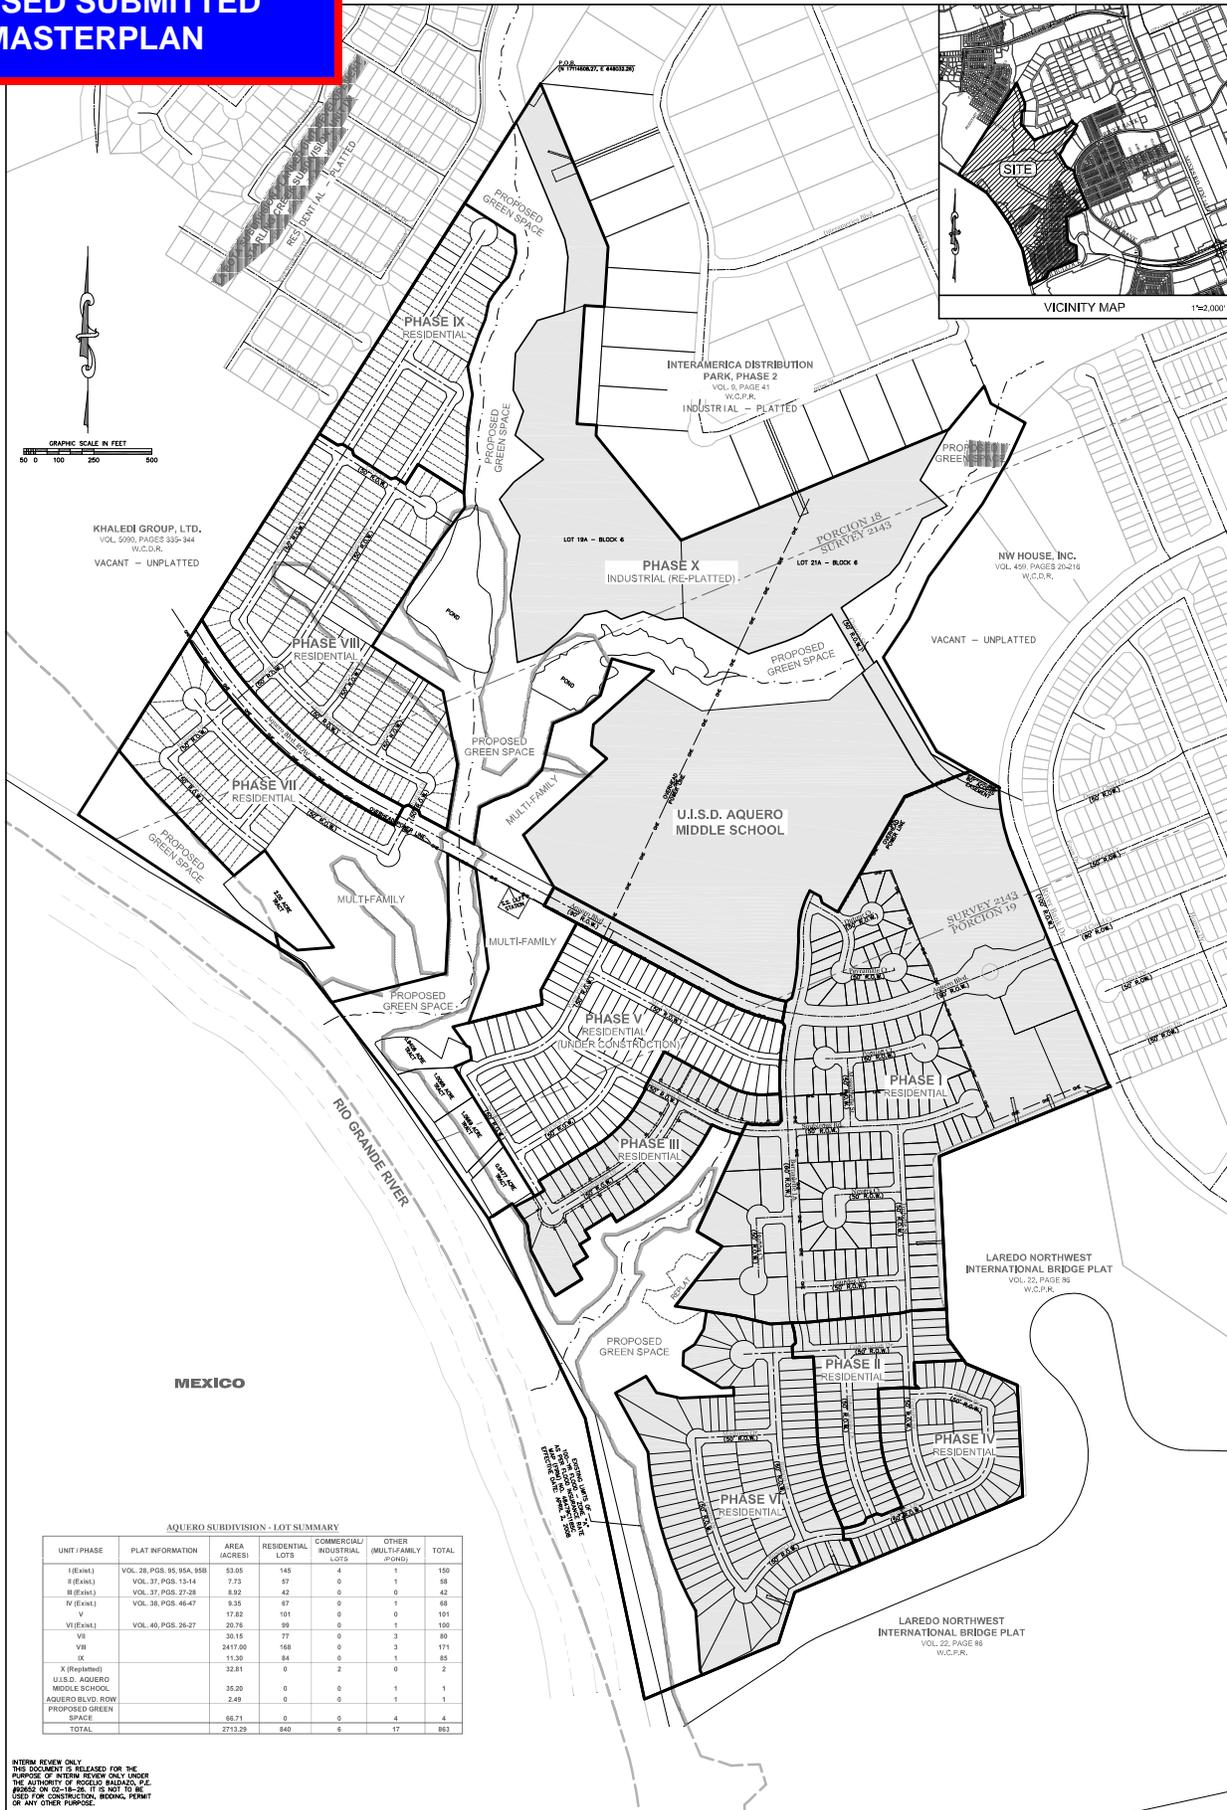

KHALEDI GROUP, LTD.
VOL. 509, PAGES 339-344
W.C.P.R.
VACANT - UNPLATTED

NW HOUSE, INC.
VOL. 459, PAGES 29-278
W.C.P.R.
VACANT - UNPLATTED

LAREDO NORTHWEST INTERNATIONAL BRIDGE PLAT
VOL. 23, PAGE 89
W.C.P.R.

LAREDO NORTHWEST INTERNATIONAL BRIDGE PLAT
VOL. 22, PAGE 88
W.C.P.R.

MEXICO

AQUERO SUBDIVISION - LOT SUMMARY

UNIT / PHASE	PLAT INFORMATION	AREA (ACRES)	RESIDENTIAL LOTS	COMMERCIAL INDUSTRIAL LOTS	OTHER (MULTIFAMILY / POOL)	TOTAL
I (E/AM)	VOL. 36, PGS. 95, 96A, 208	53.05	145	4	1	150
II (E/AM)	VOL. 37, PGS. 13-14	7.73	97	0	1	98
III (E/AM)	VOL. 37, PGS. 27-28	8.92	42	0	0	42
IV (E/AM)	VOL. 38, PGS. 46-47	9.35	67	0	1	68
V		17.82	101	0	0	101
VI (E/AM)	VOL. 40, PGS. 26-27	20.76	99	0	1	100
VII		30.15	77	0	3	80
VIII		2417.00	168	0	3	171
IX		11.30	84	0	1	85
X (Replatted)		32.81	0	2	0	2
U.S.D. AQUERO MIDDLE SCHOOL		35.20	0	0	1	1
AQUERO BLVD. ROW		2.49	0	0	1	1
PROPOSED GREEN SPACE		66.71	0	0	4	4
TOTAL		2712.29	840	6	17	863

INTERIM REVIEW ONLY
THIS DOCUMENT IS RELEASED FOR THE PURPOSE OF PREVIEW REVIEW ONLY UNDER THE AUTHORITY OF ROGELIO BALBUENA, P.E. BEFORE OR ON 02-18-2017. IT IS NOT TO BE USED FOR CONSTRUCTION, BIDDING, PERMIT OR ANY OTHER PURPOSE.

HR. SCALE : 1"=200' (FULL 24"x36")
HOR. SCALE : 1"=500' (HALF 11"x17")
DATE : 12-20-2017
REVISIONS : 07-23-20/02-18-20
DRAWN : R.B./D.M.
APPROVED : T.P.N./M.N.

PORRAS NANCE ENGINEERING

304 E. CALTON RD.
LAREDO, TEXAS 78041
TYPE F-6205
TBRPLS F-10188800
OFFICE (956) 724-3097
www.porrasnance.com

OWNER:
AQUERO, LTD.
11204 McPHERSON AVE.
LAREDO, TEXAS 78045
(956) 237-7980 OFF.

ENGINEER/SURVEYOR:
PORRAS NANCE ENGINEERING
304 E. CALTON RD.
P.O. BOX 1670
LAREDO, TEXAS 78044
(956) 724-3097 PH
(956) 724-8038 FX

PLAT OF:
AQUERO SUBDIVISION MASTER PLAN