


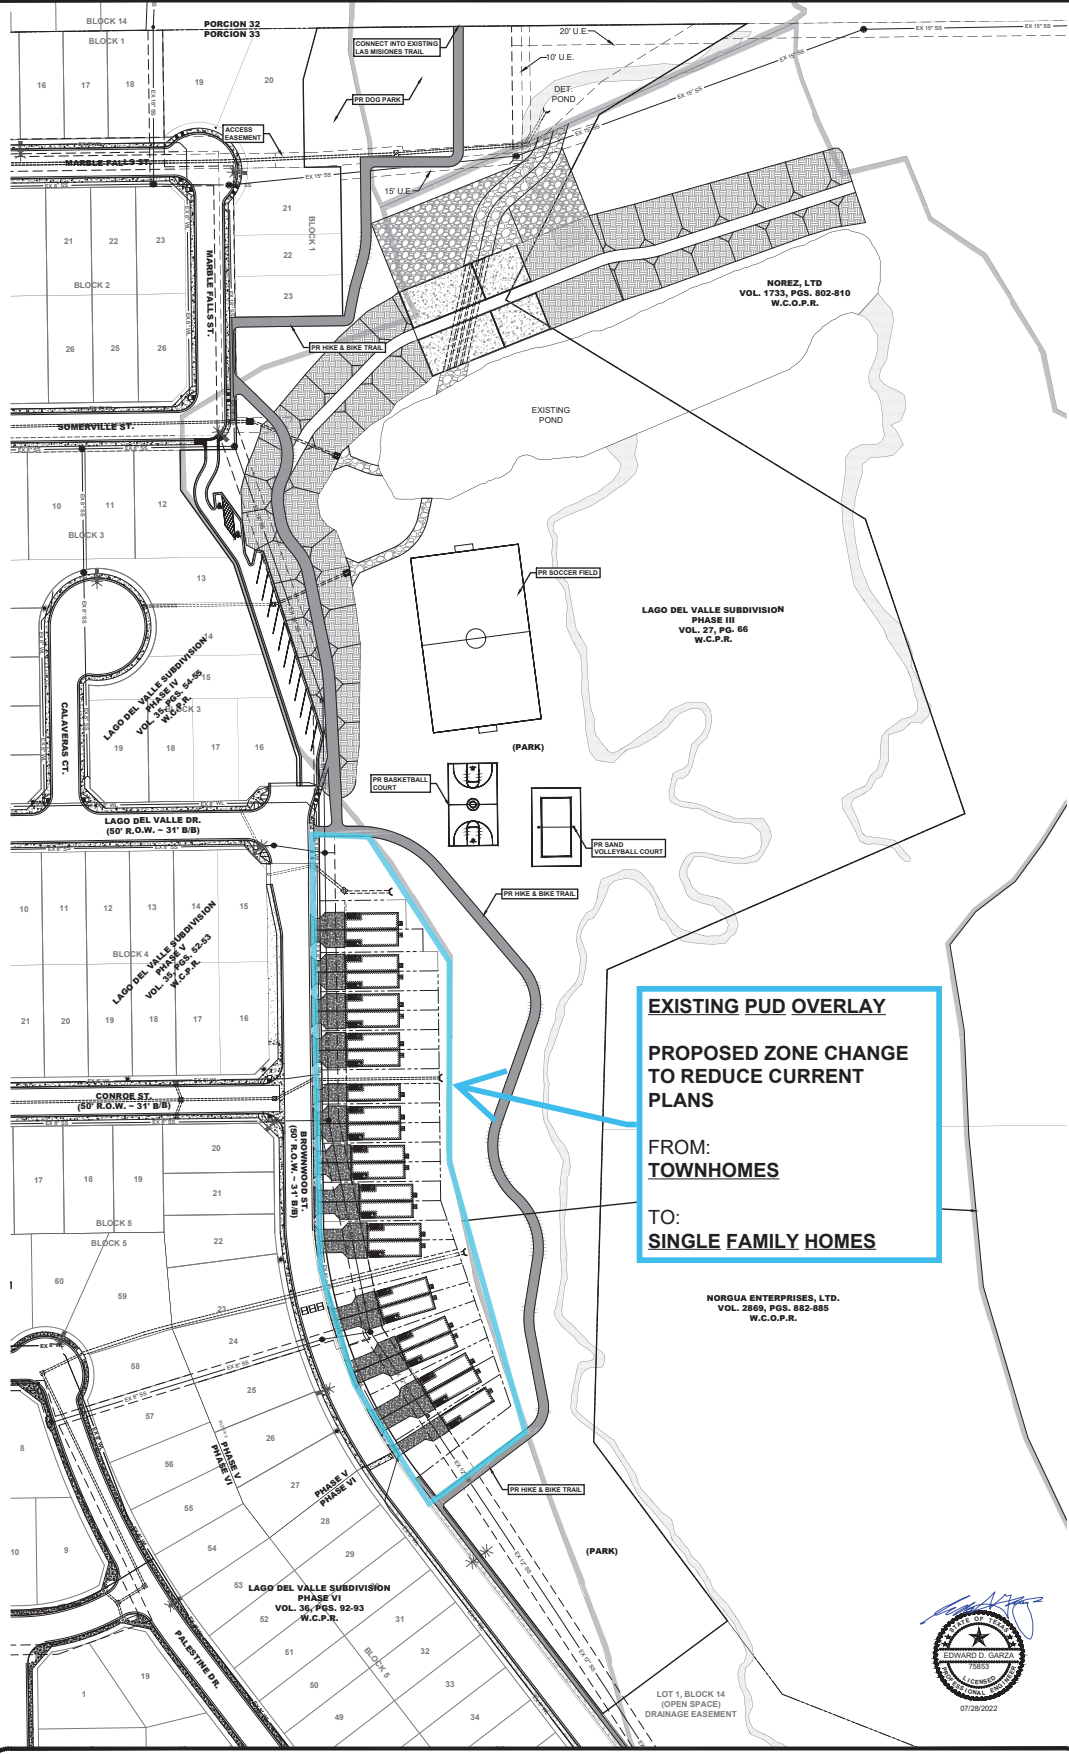

EXISTING PUD OVERLAY

**PROPOSED ZONE CHANGE
TO REDUCE CURRENT
PLANS**

**FROM:
TOWNHOMES**

**TO:
SINGLE FAMILY HOMES**

NORGUA ENTERPRISES, LTD.
VOL. 2869, PGS. 882-885
W.C.O.P.R.



No.	Revision/Issue	Date

GENERAL NOTES

FIRM NAME AND ADDRESS
CRANE ENGINEERING CORP.
1810 JUNCTION DRIVE
LAREDO, TX 78541
FIRM REGISTRATION NO. F-33353

DATE
7/28/2022

PROJECT NAME AND ADDRESS
**Lago Del Valle Subdivision
Phase 3
Twinhome P.U.D. Zone
Laredo, TX**

DATE
7/28/2022

SCALE
As Noted

SHEET
01

NOT TO SCALE. SEE LAGO DEL VALLE SUBDIVISION PHASE 3 PUD OVERLAY FOR ZONING AND PUD OVERLAY. SEE LAGO DEL VALLE SUBDIVISION PHASE 3 PUD OVERLAY FOR ZONING AND PUD OVERLAY.