


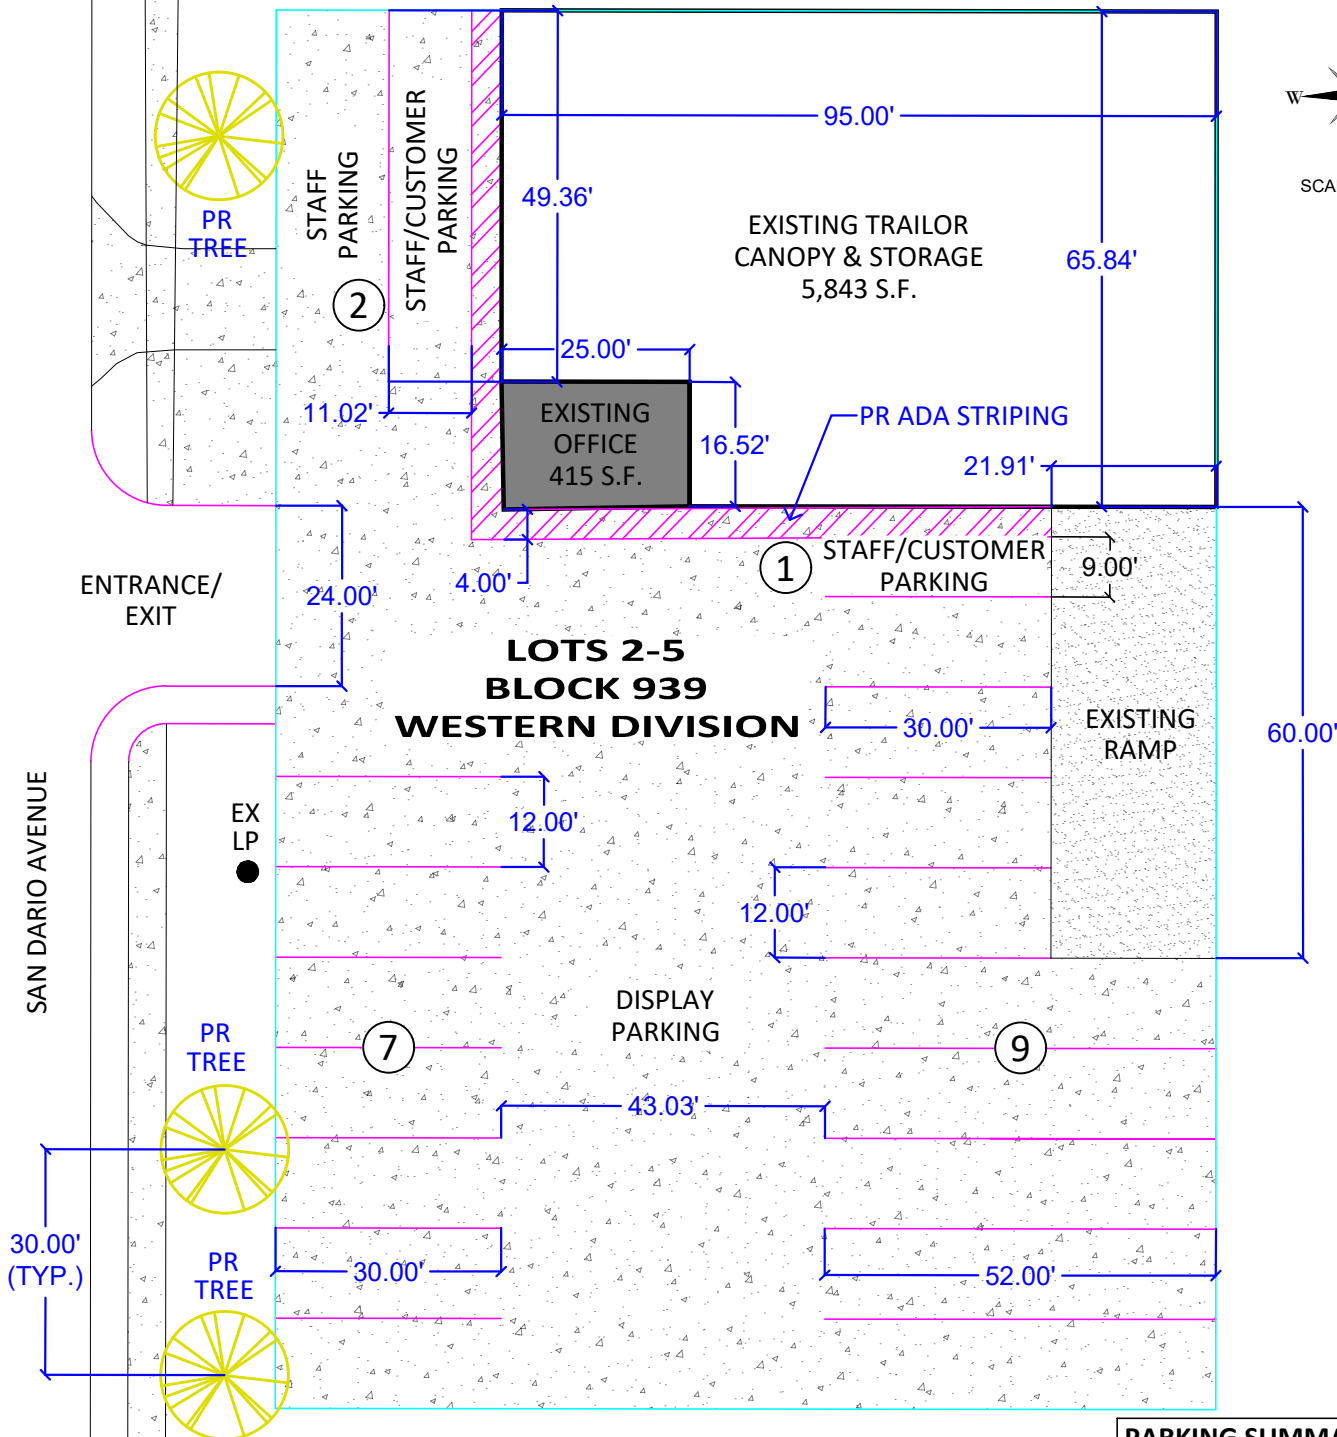



Exhibit A

PARKING SUMMARY	
DISPLAY PARKING=	15
STAFF PARKING=	3
CUSTOMER PARKING=	2

EXISTING SITE PLAN @ 3715 SAN DARIO AVE & 3703 SAN DARIO AVE

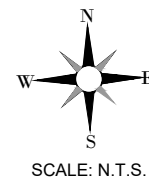

TBPE Reg. #: F-23802
Office: (956) 251-2808
6999 McPherson Rd., Ste. 329, Office #6
Laredo, TX 78041

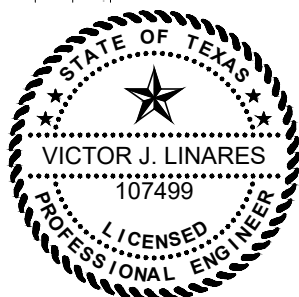

THE SEAL APPEARING ON THIS DOCUMENT WAS AUTHORIZED BY VICTOR J. LINARES, P.E., #107499 ON 6/30/2025 FOR THE PURPOSE OF CUP APPLICATION EXHIBIT USE ONLY.