


Exhibit A

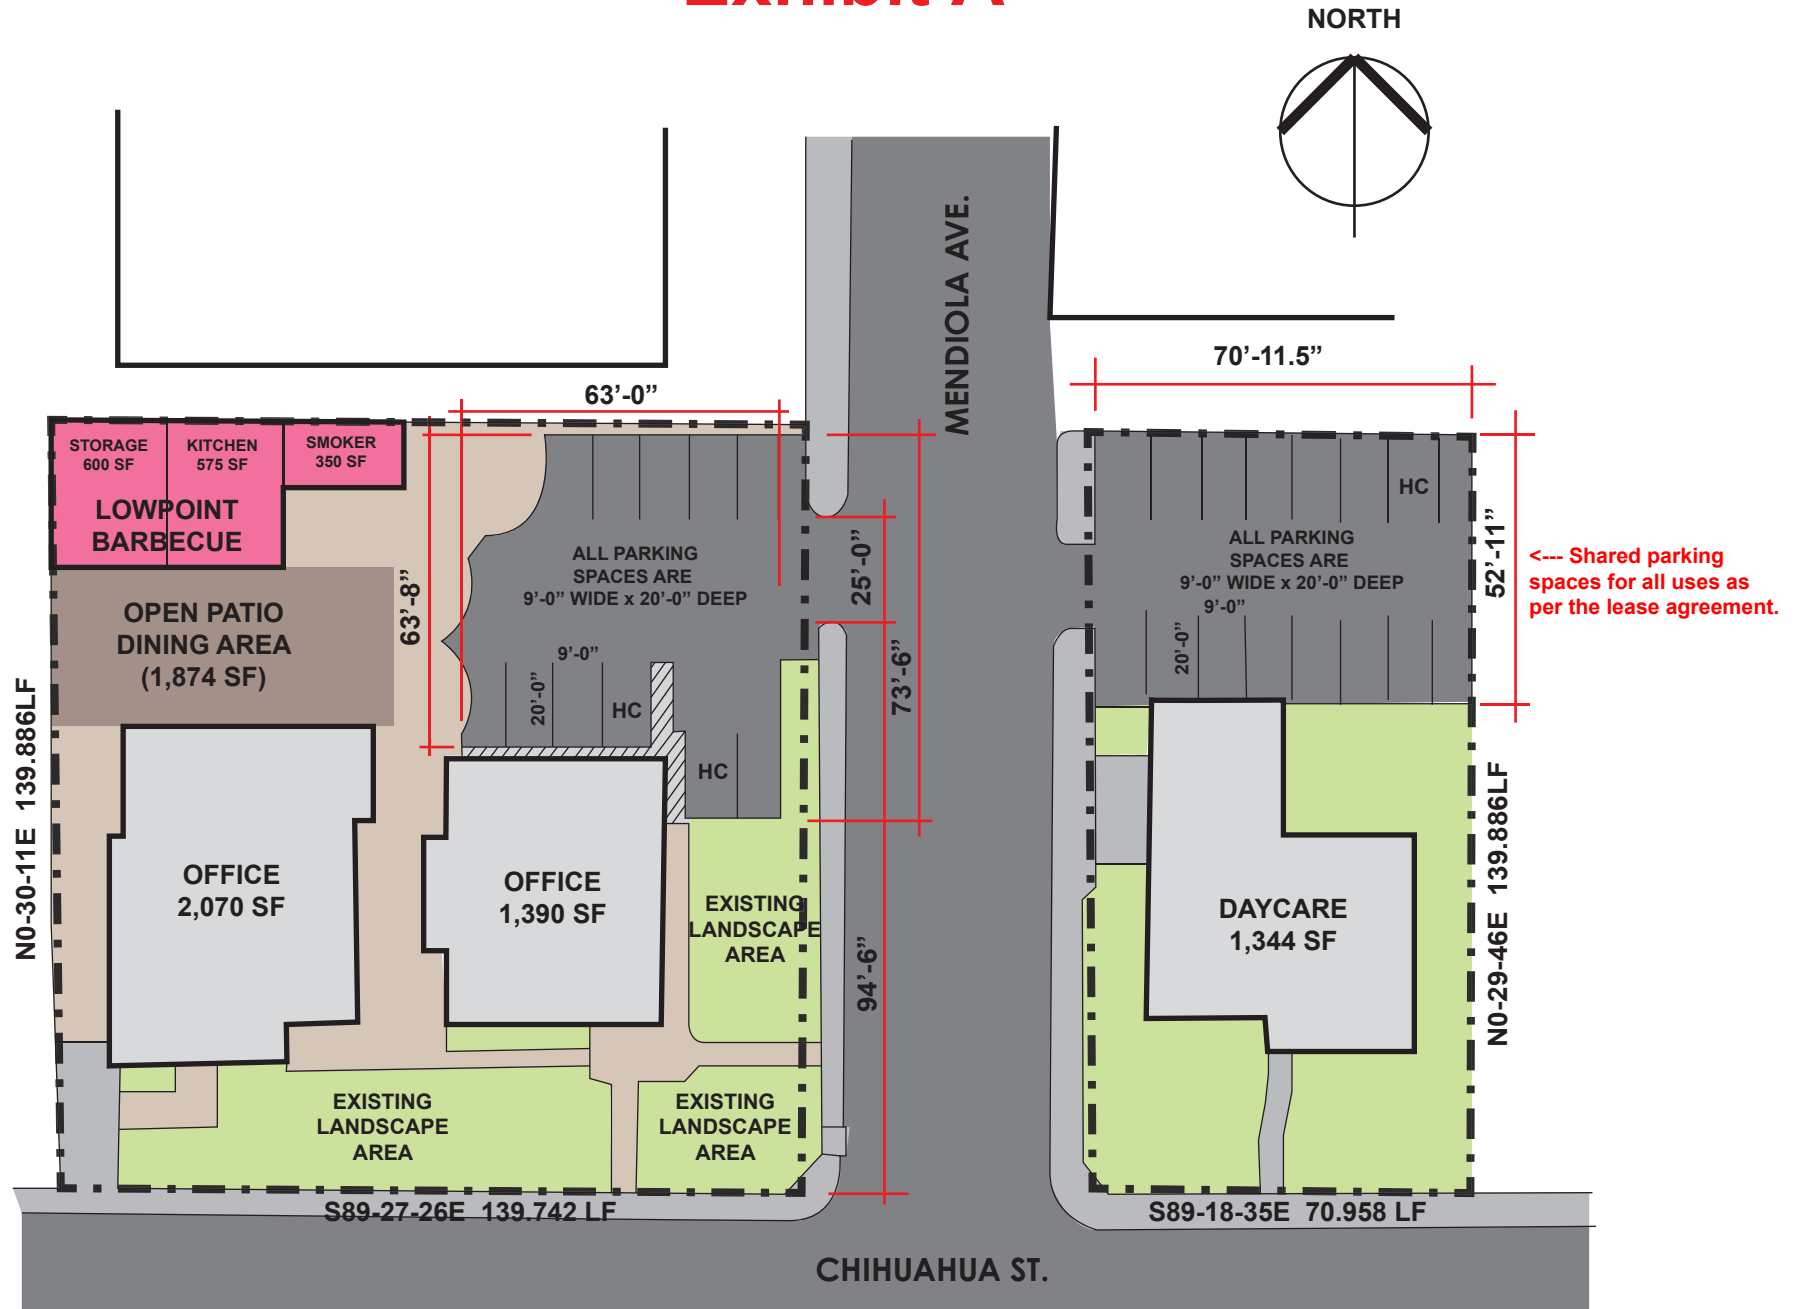

NOTE: NO NEW LANDSCAPING OR BUILDING EXPANSION IS CONTEMPLATED.
THE FACILITY WILL OPERATE AS IT CURRENTLY IS.

1 SITE PLAN
NOT TO SCALE