






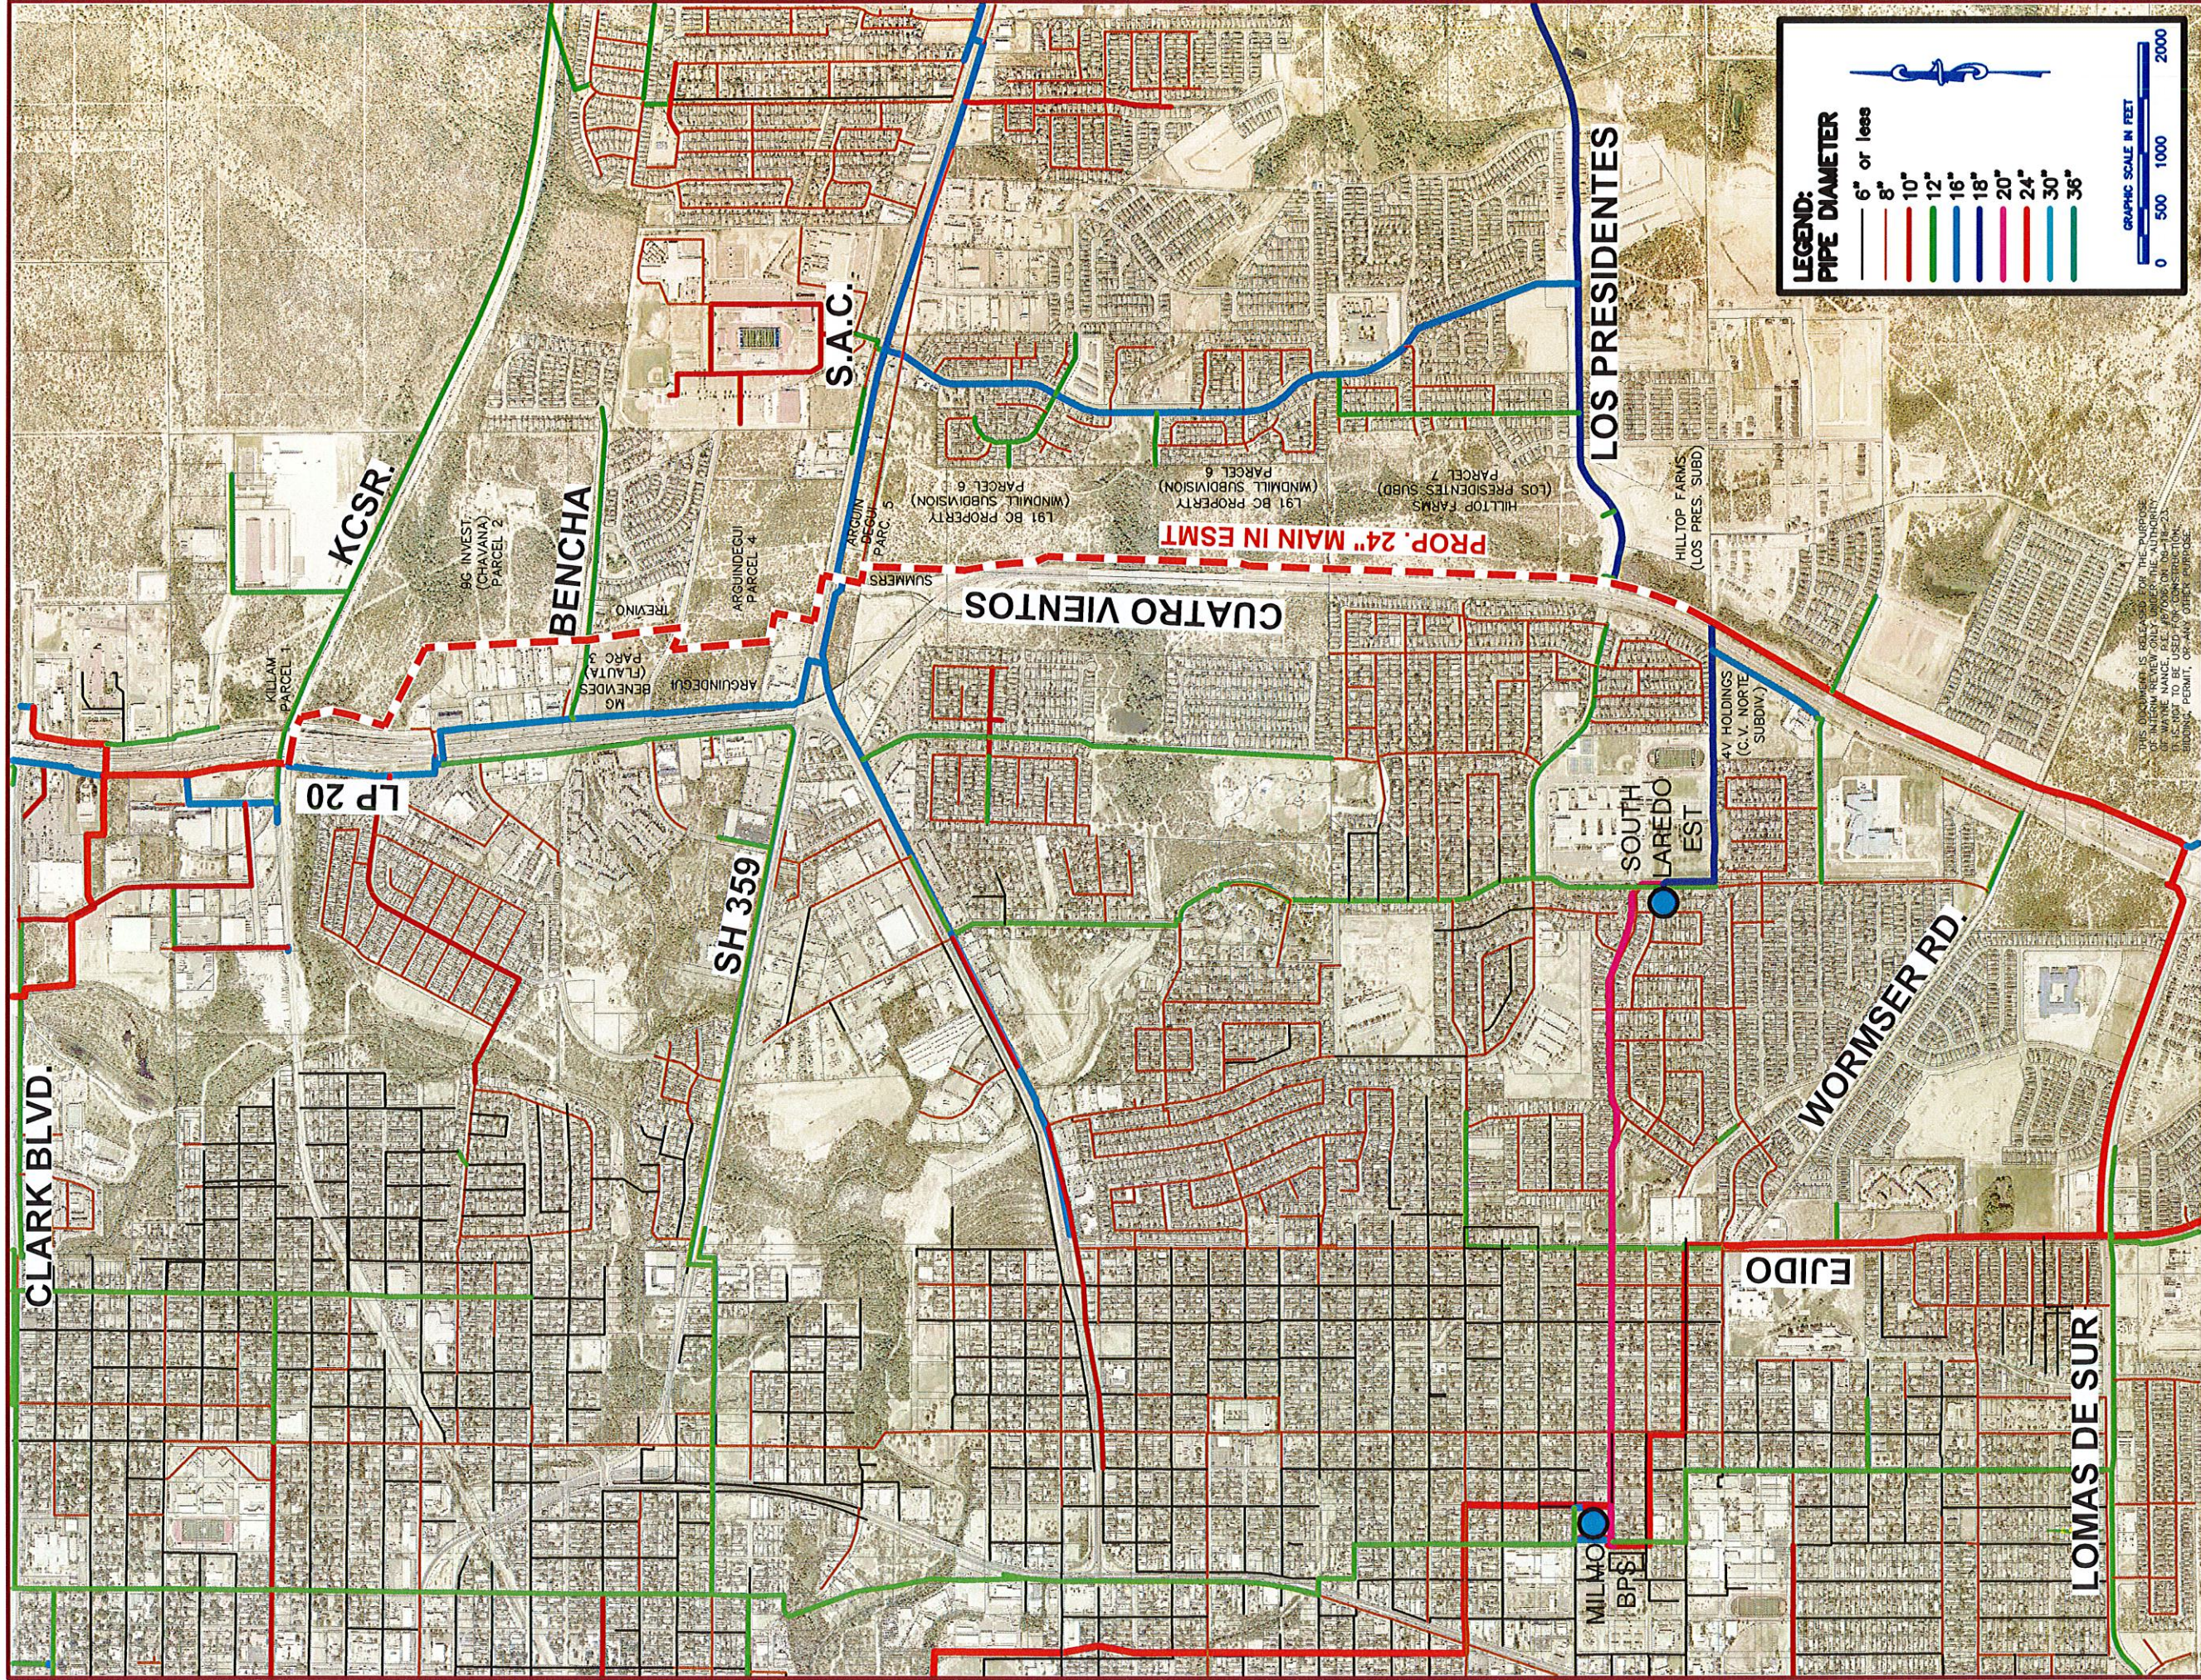


THIS DOCUMENT IS RELEASED FOR THE PURPOSE OF INTERIM REVIEW ONLY UNDER THE AUTHORITY OF WAYNE NANCE, P.E. #87006 ON 09-15-23. IT IS NOT TO BE USED FOR CONSTRUCTION, BIDDING, PERMIT, OR ANY OTHER PURPOSE.

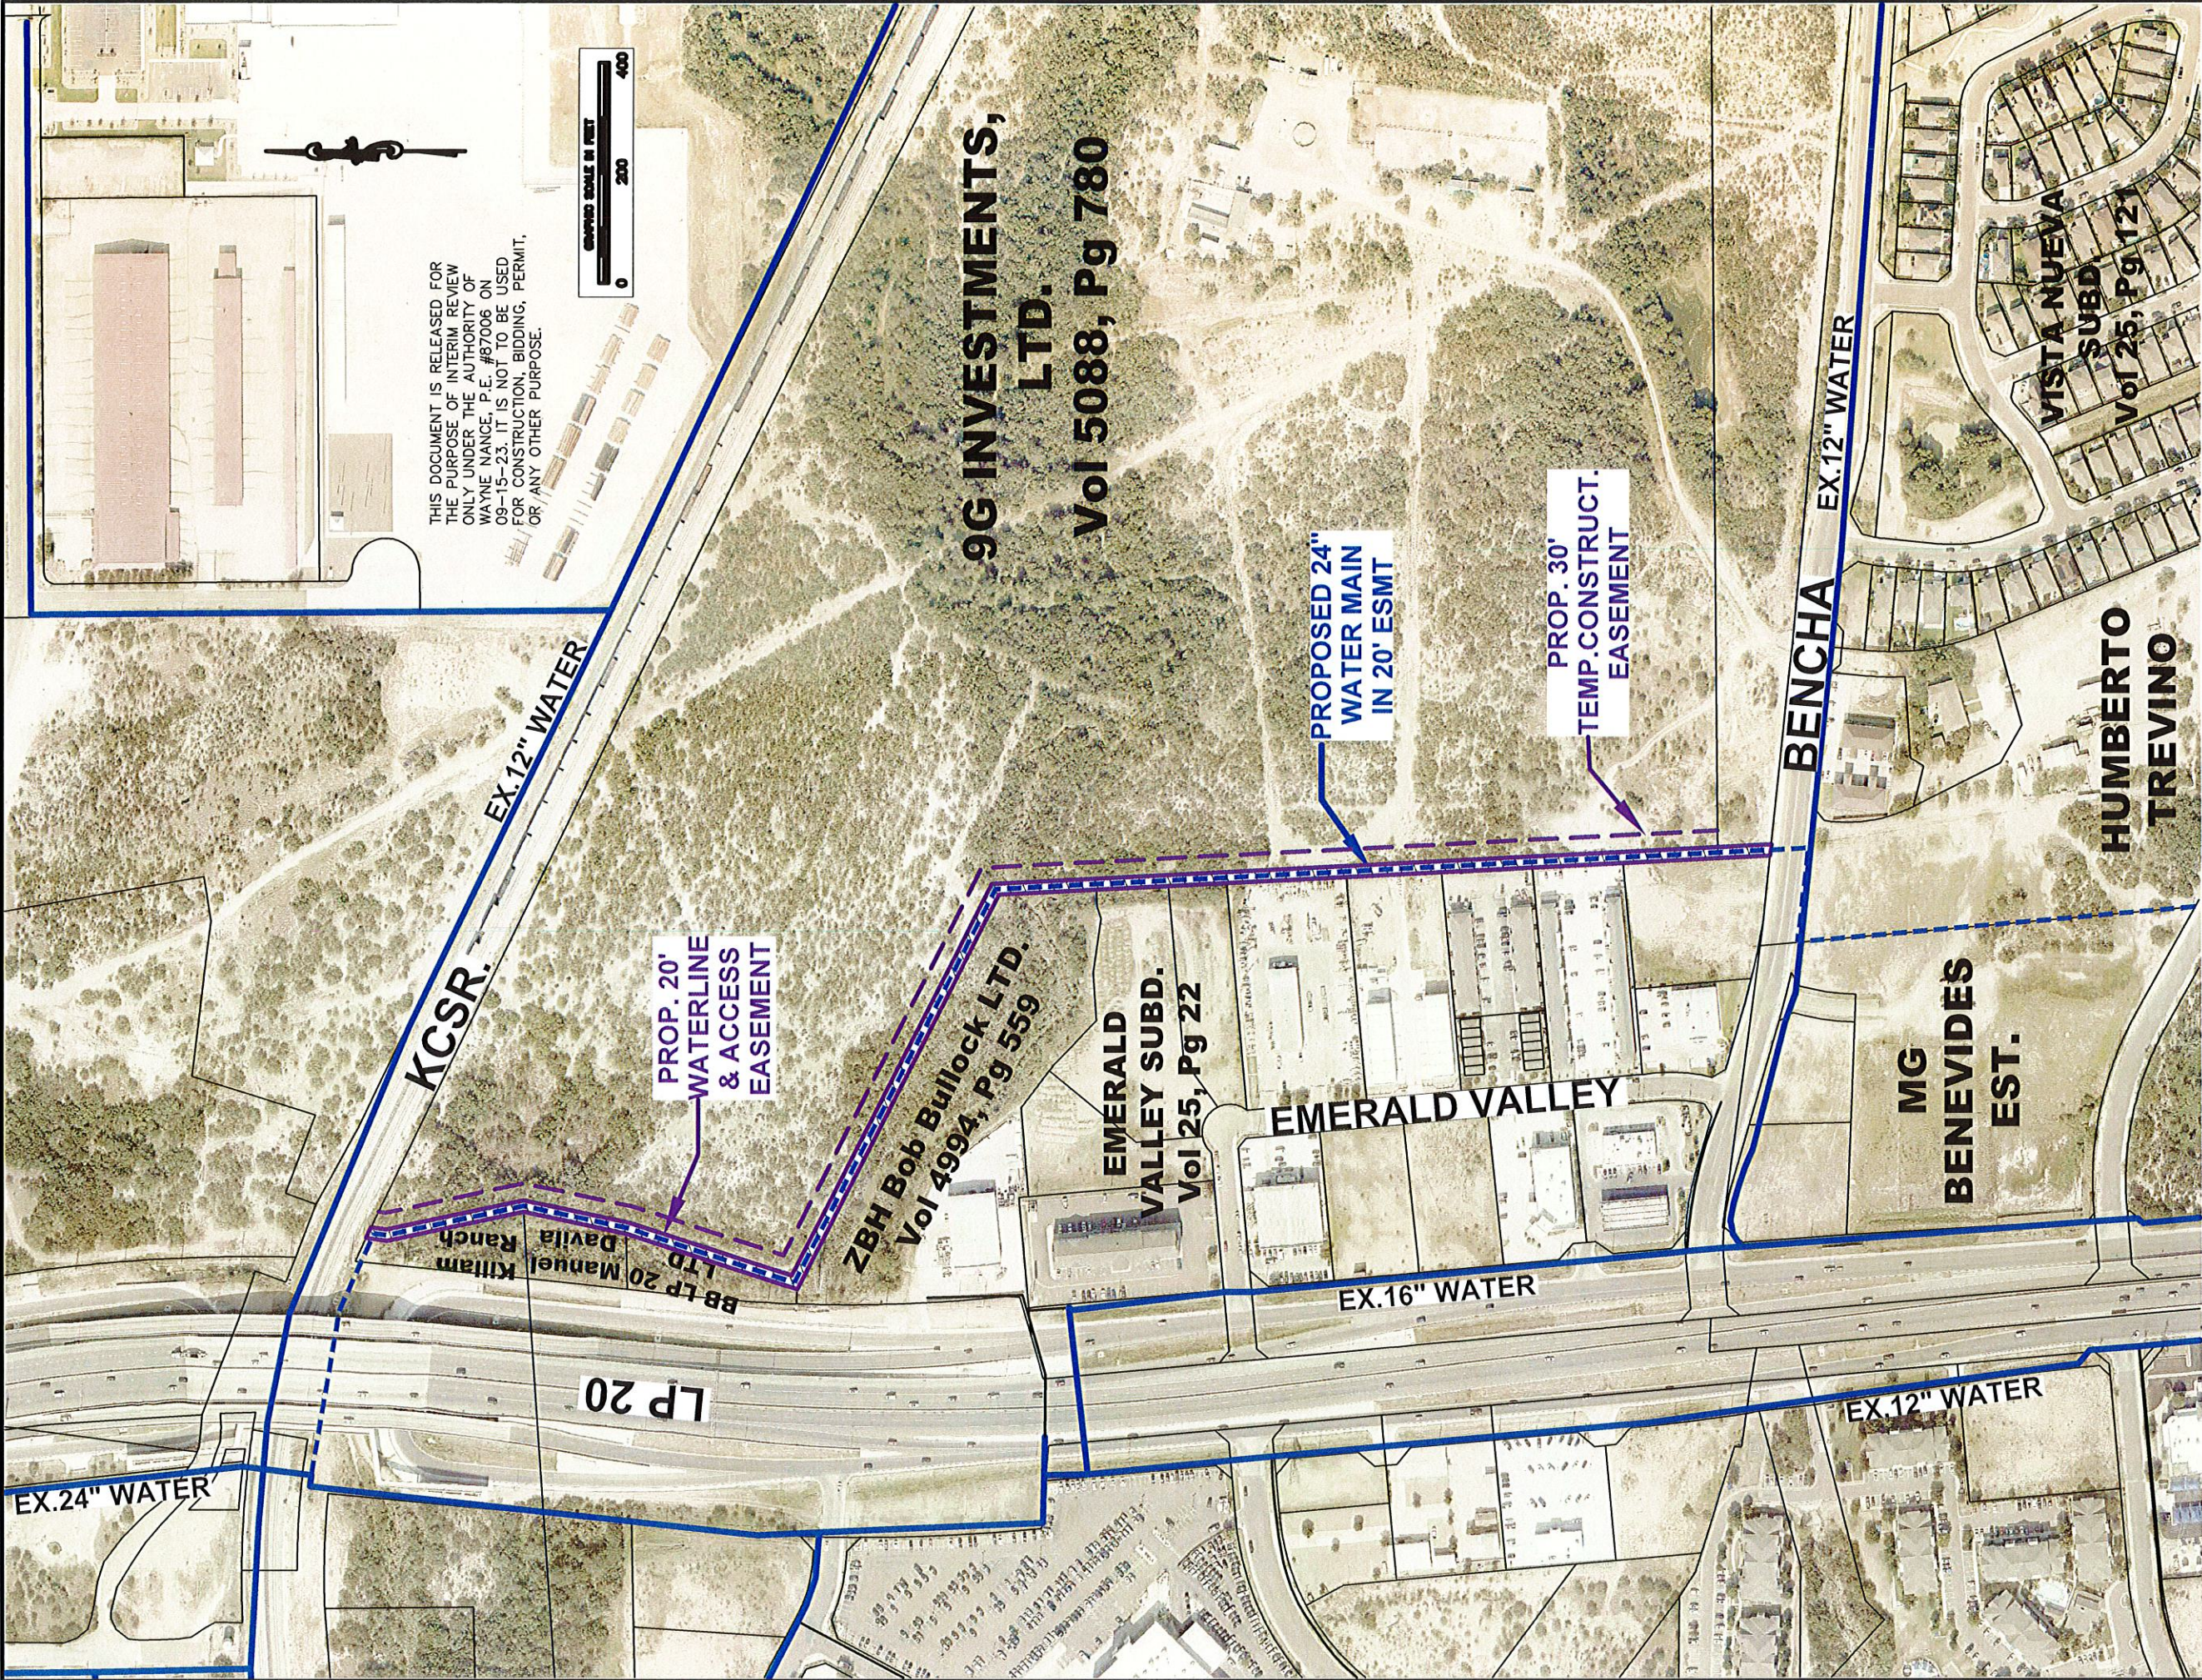


	City of Laredo 24" Water Main South Laredo Supply	SOUTH LAREDO 24" SUPPLY MAIN - LP 20 PROPOSED EASEMENT EXHIBIT	PARCEL 2
--	---	---	----------

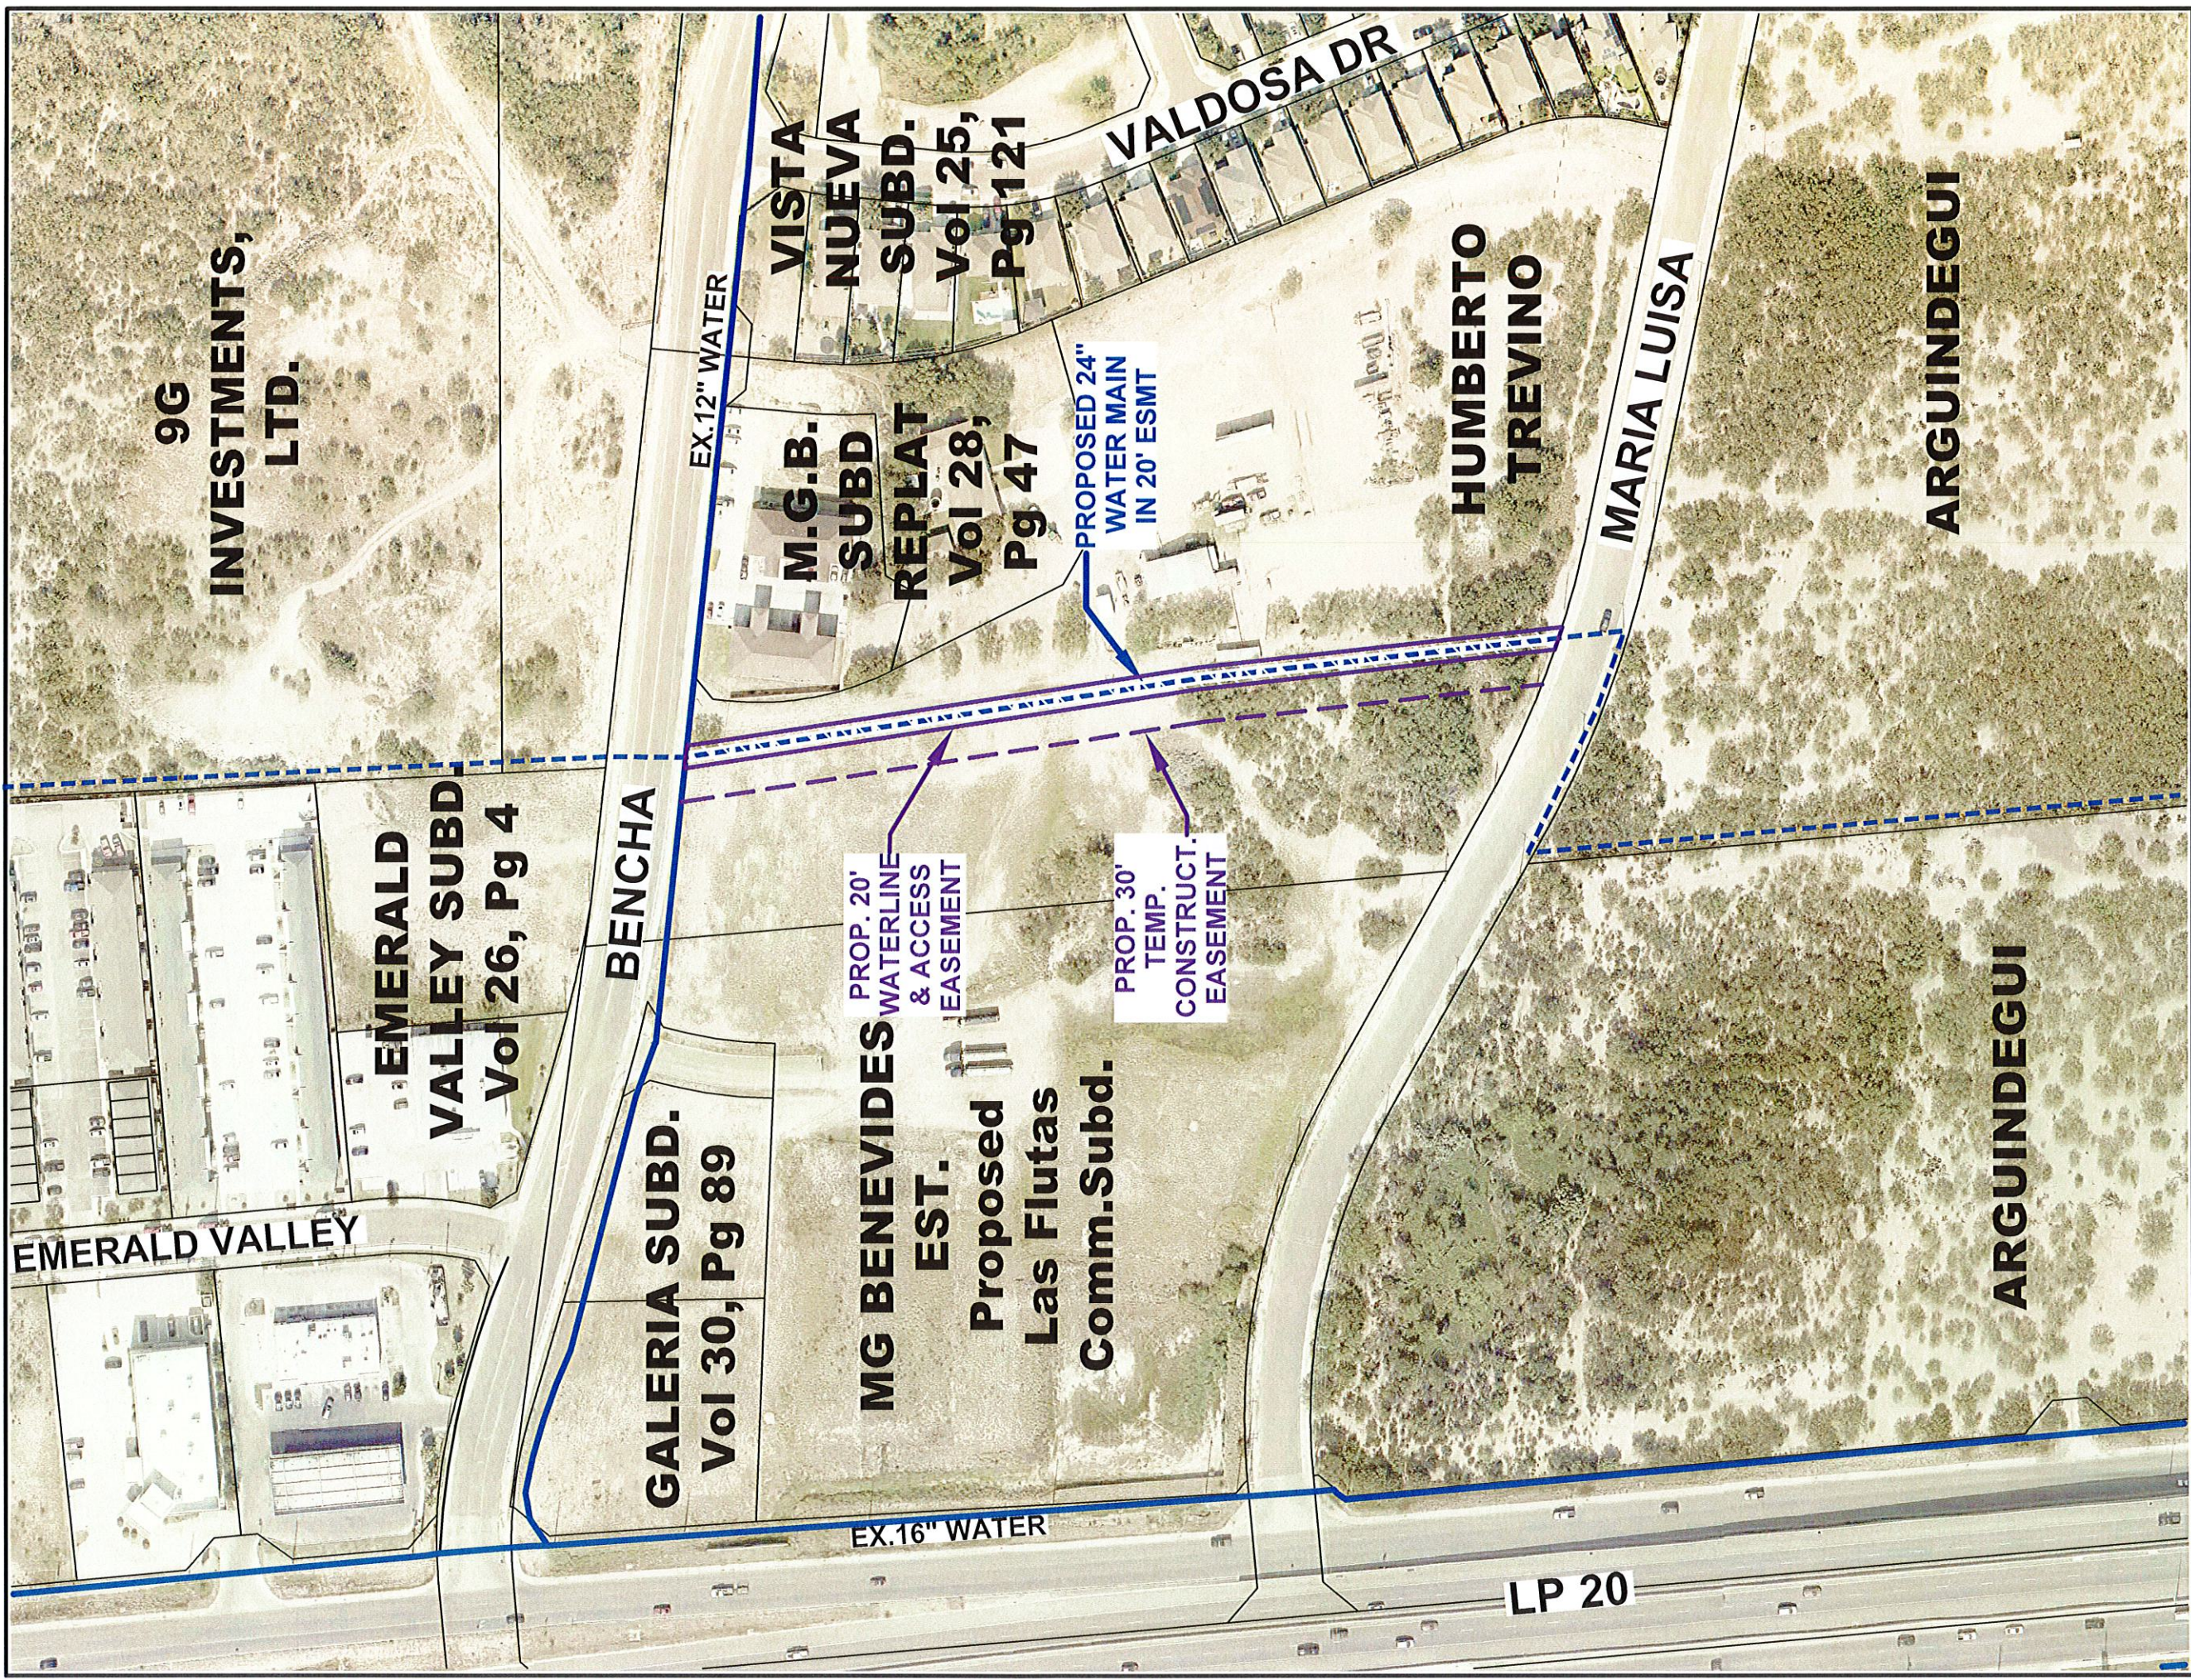


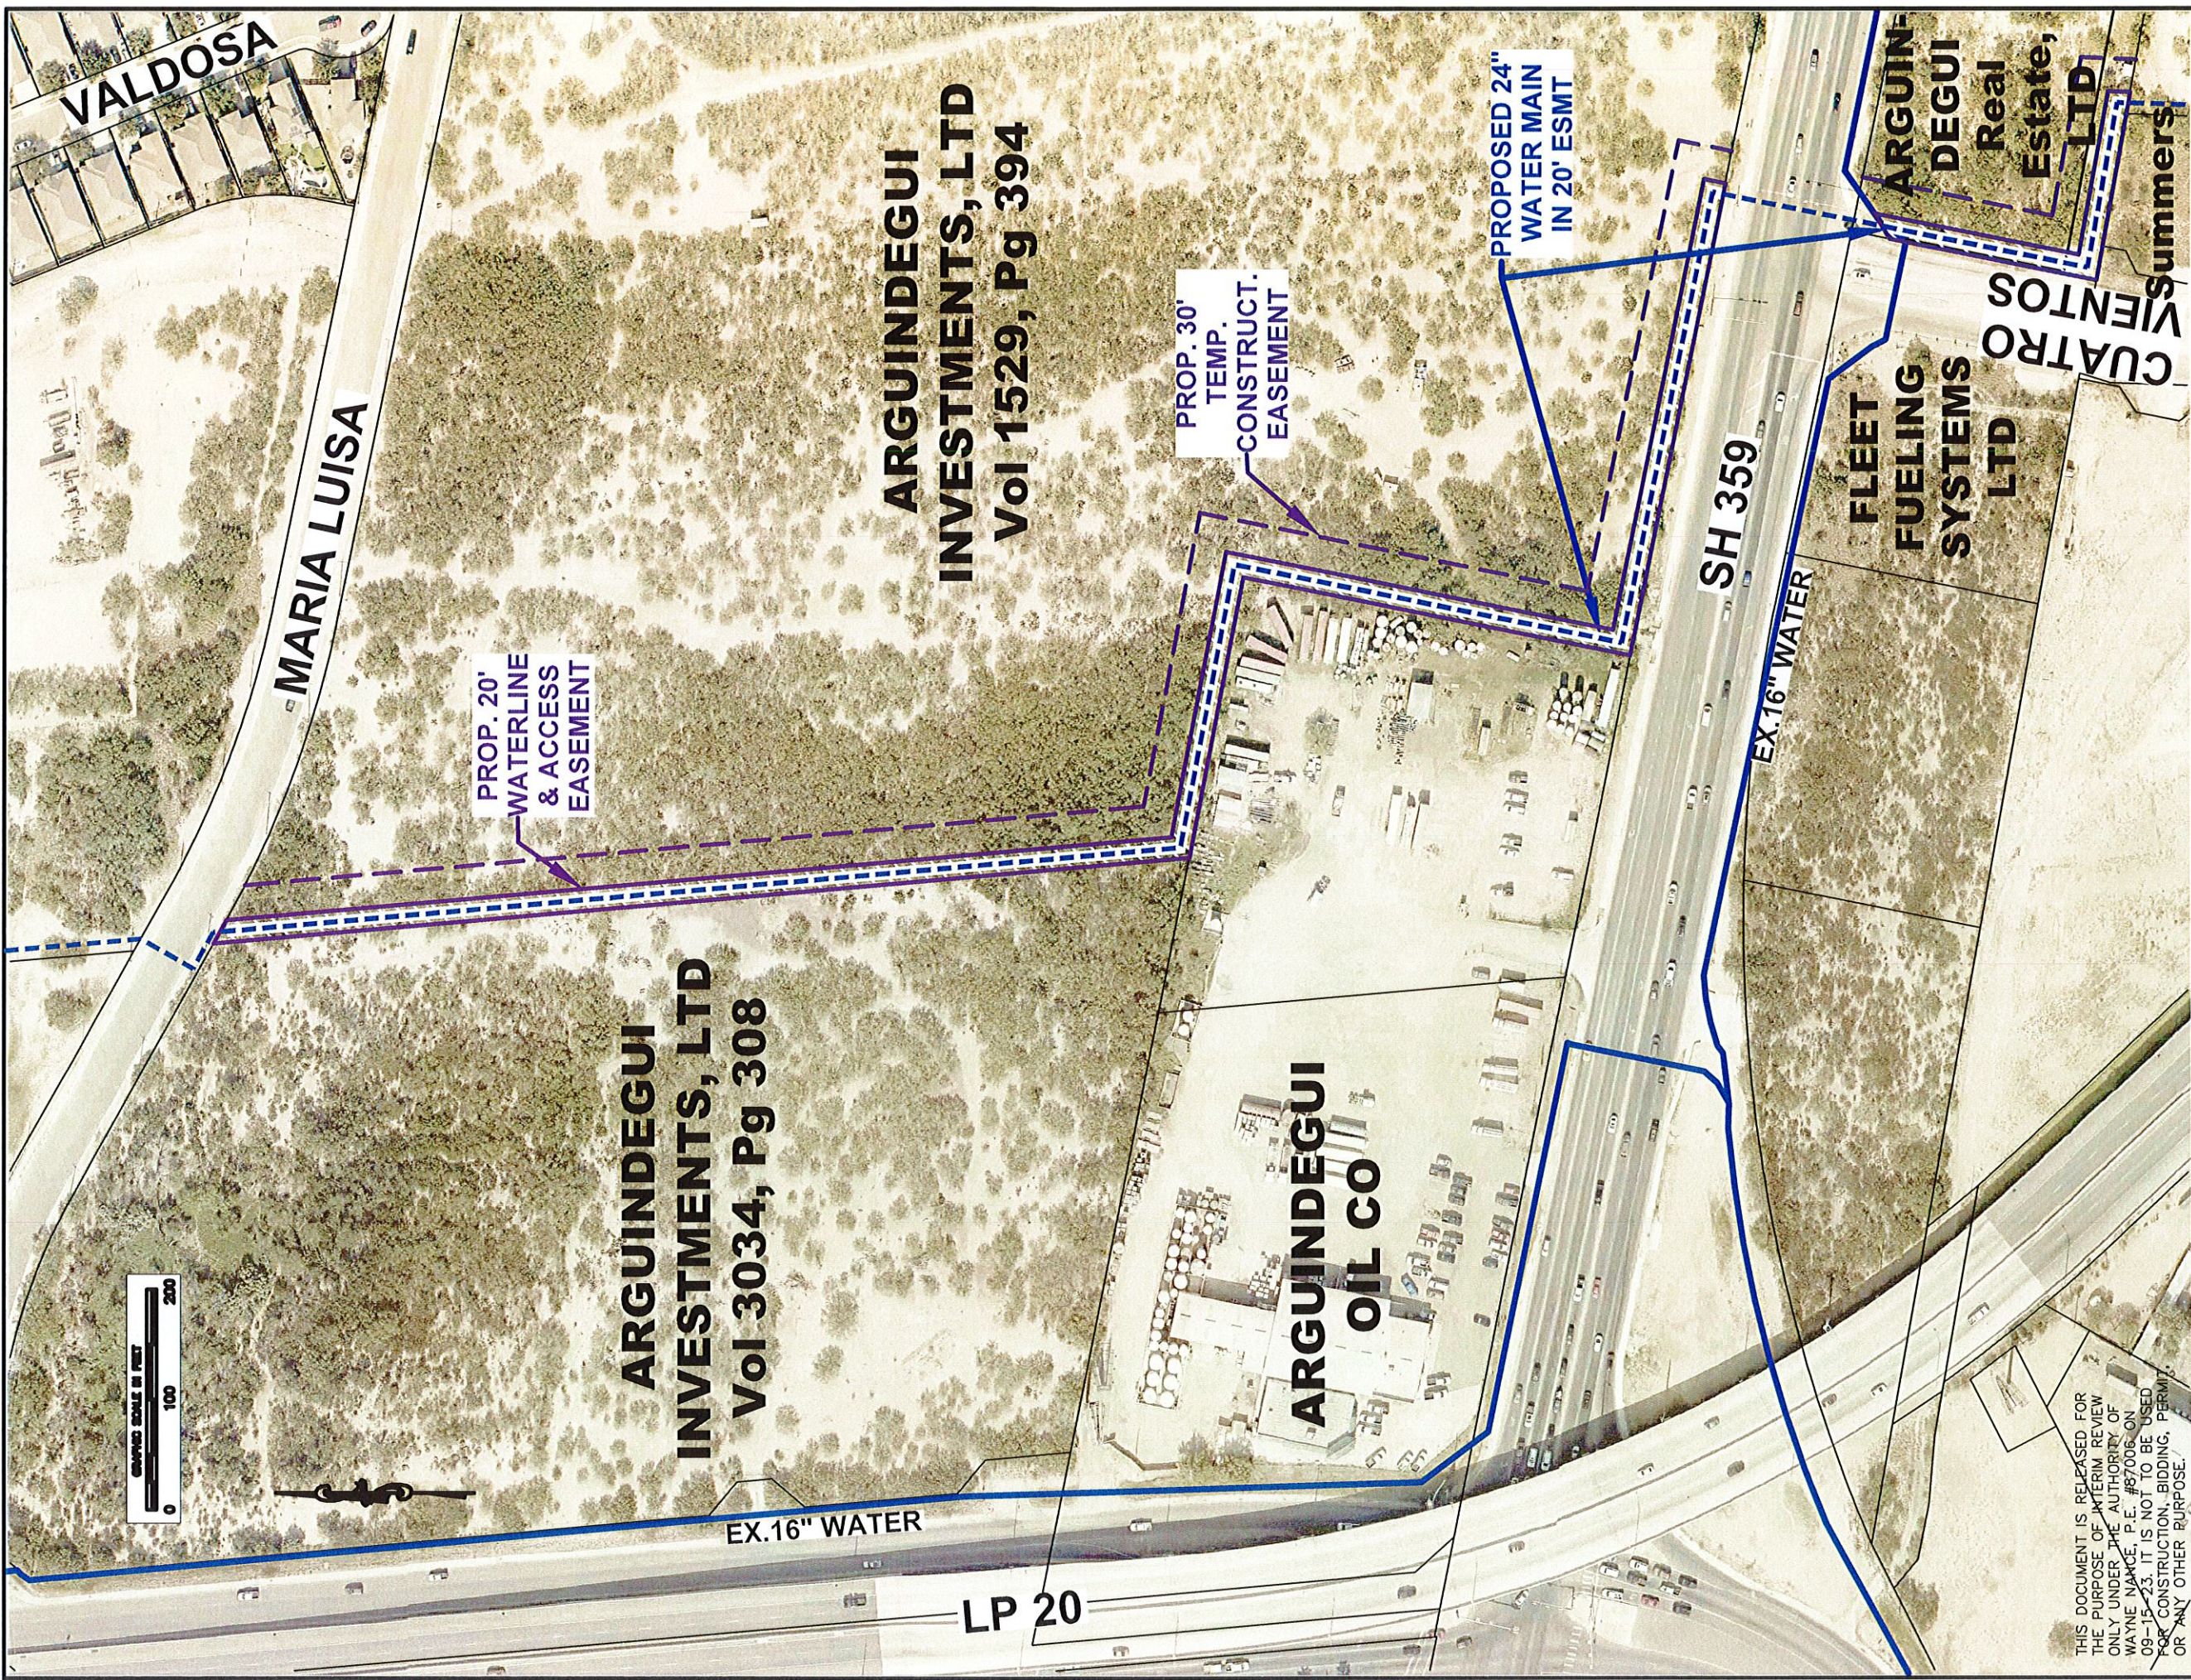

THIS DOCUMENT IS RELEASED FOR THE PURPOSE OF INTERIM REVIEW ONLY UNDER THE AUTHORITY OF WAYNE NANCE, P.E. #87006 ON 09-15-23. IT IS NOT TO BE USED FOR CONSTRUCTION, BIDDING, PERMIT OR ANY OTHER PURPOSE.

Summers
Option
Note

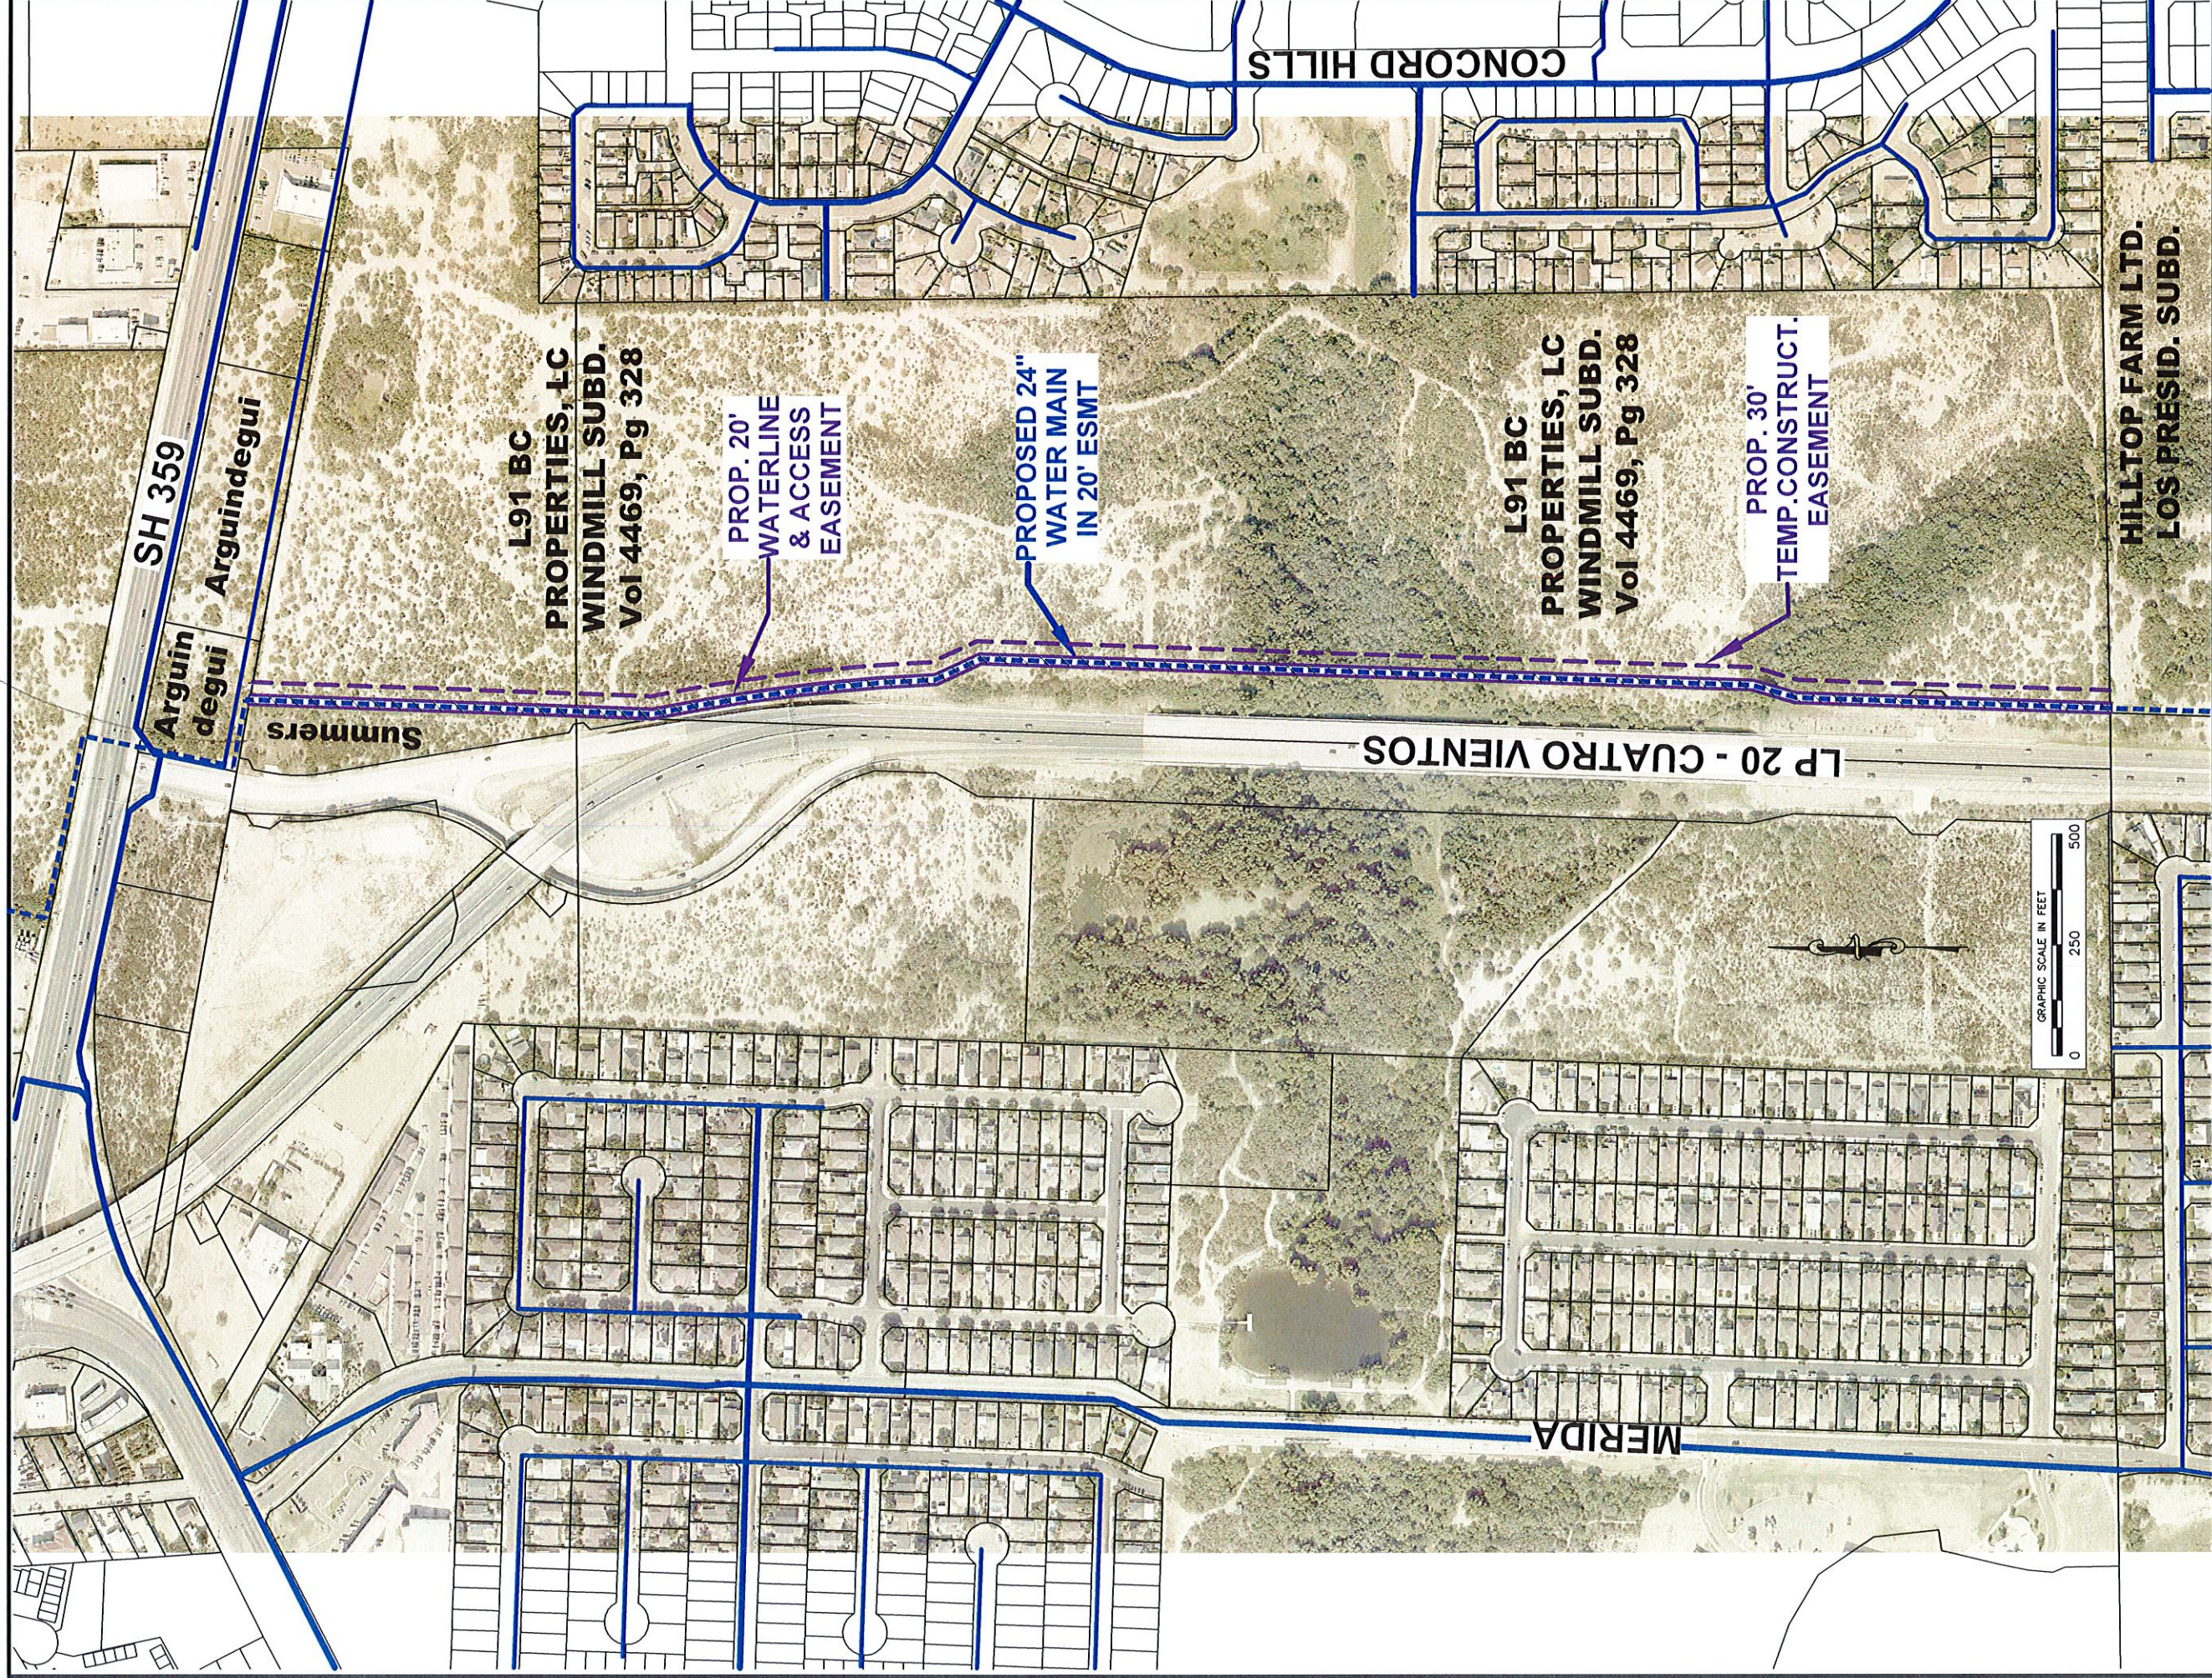

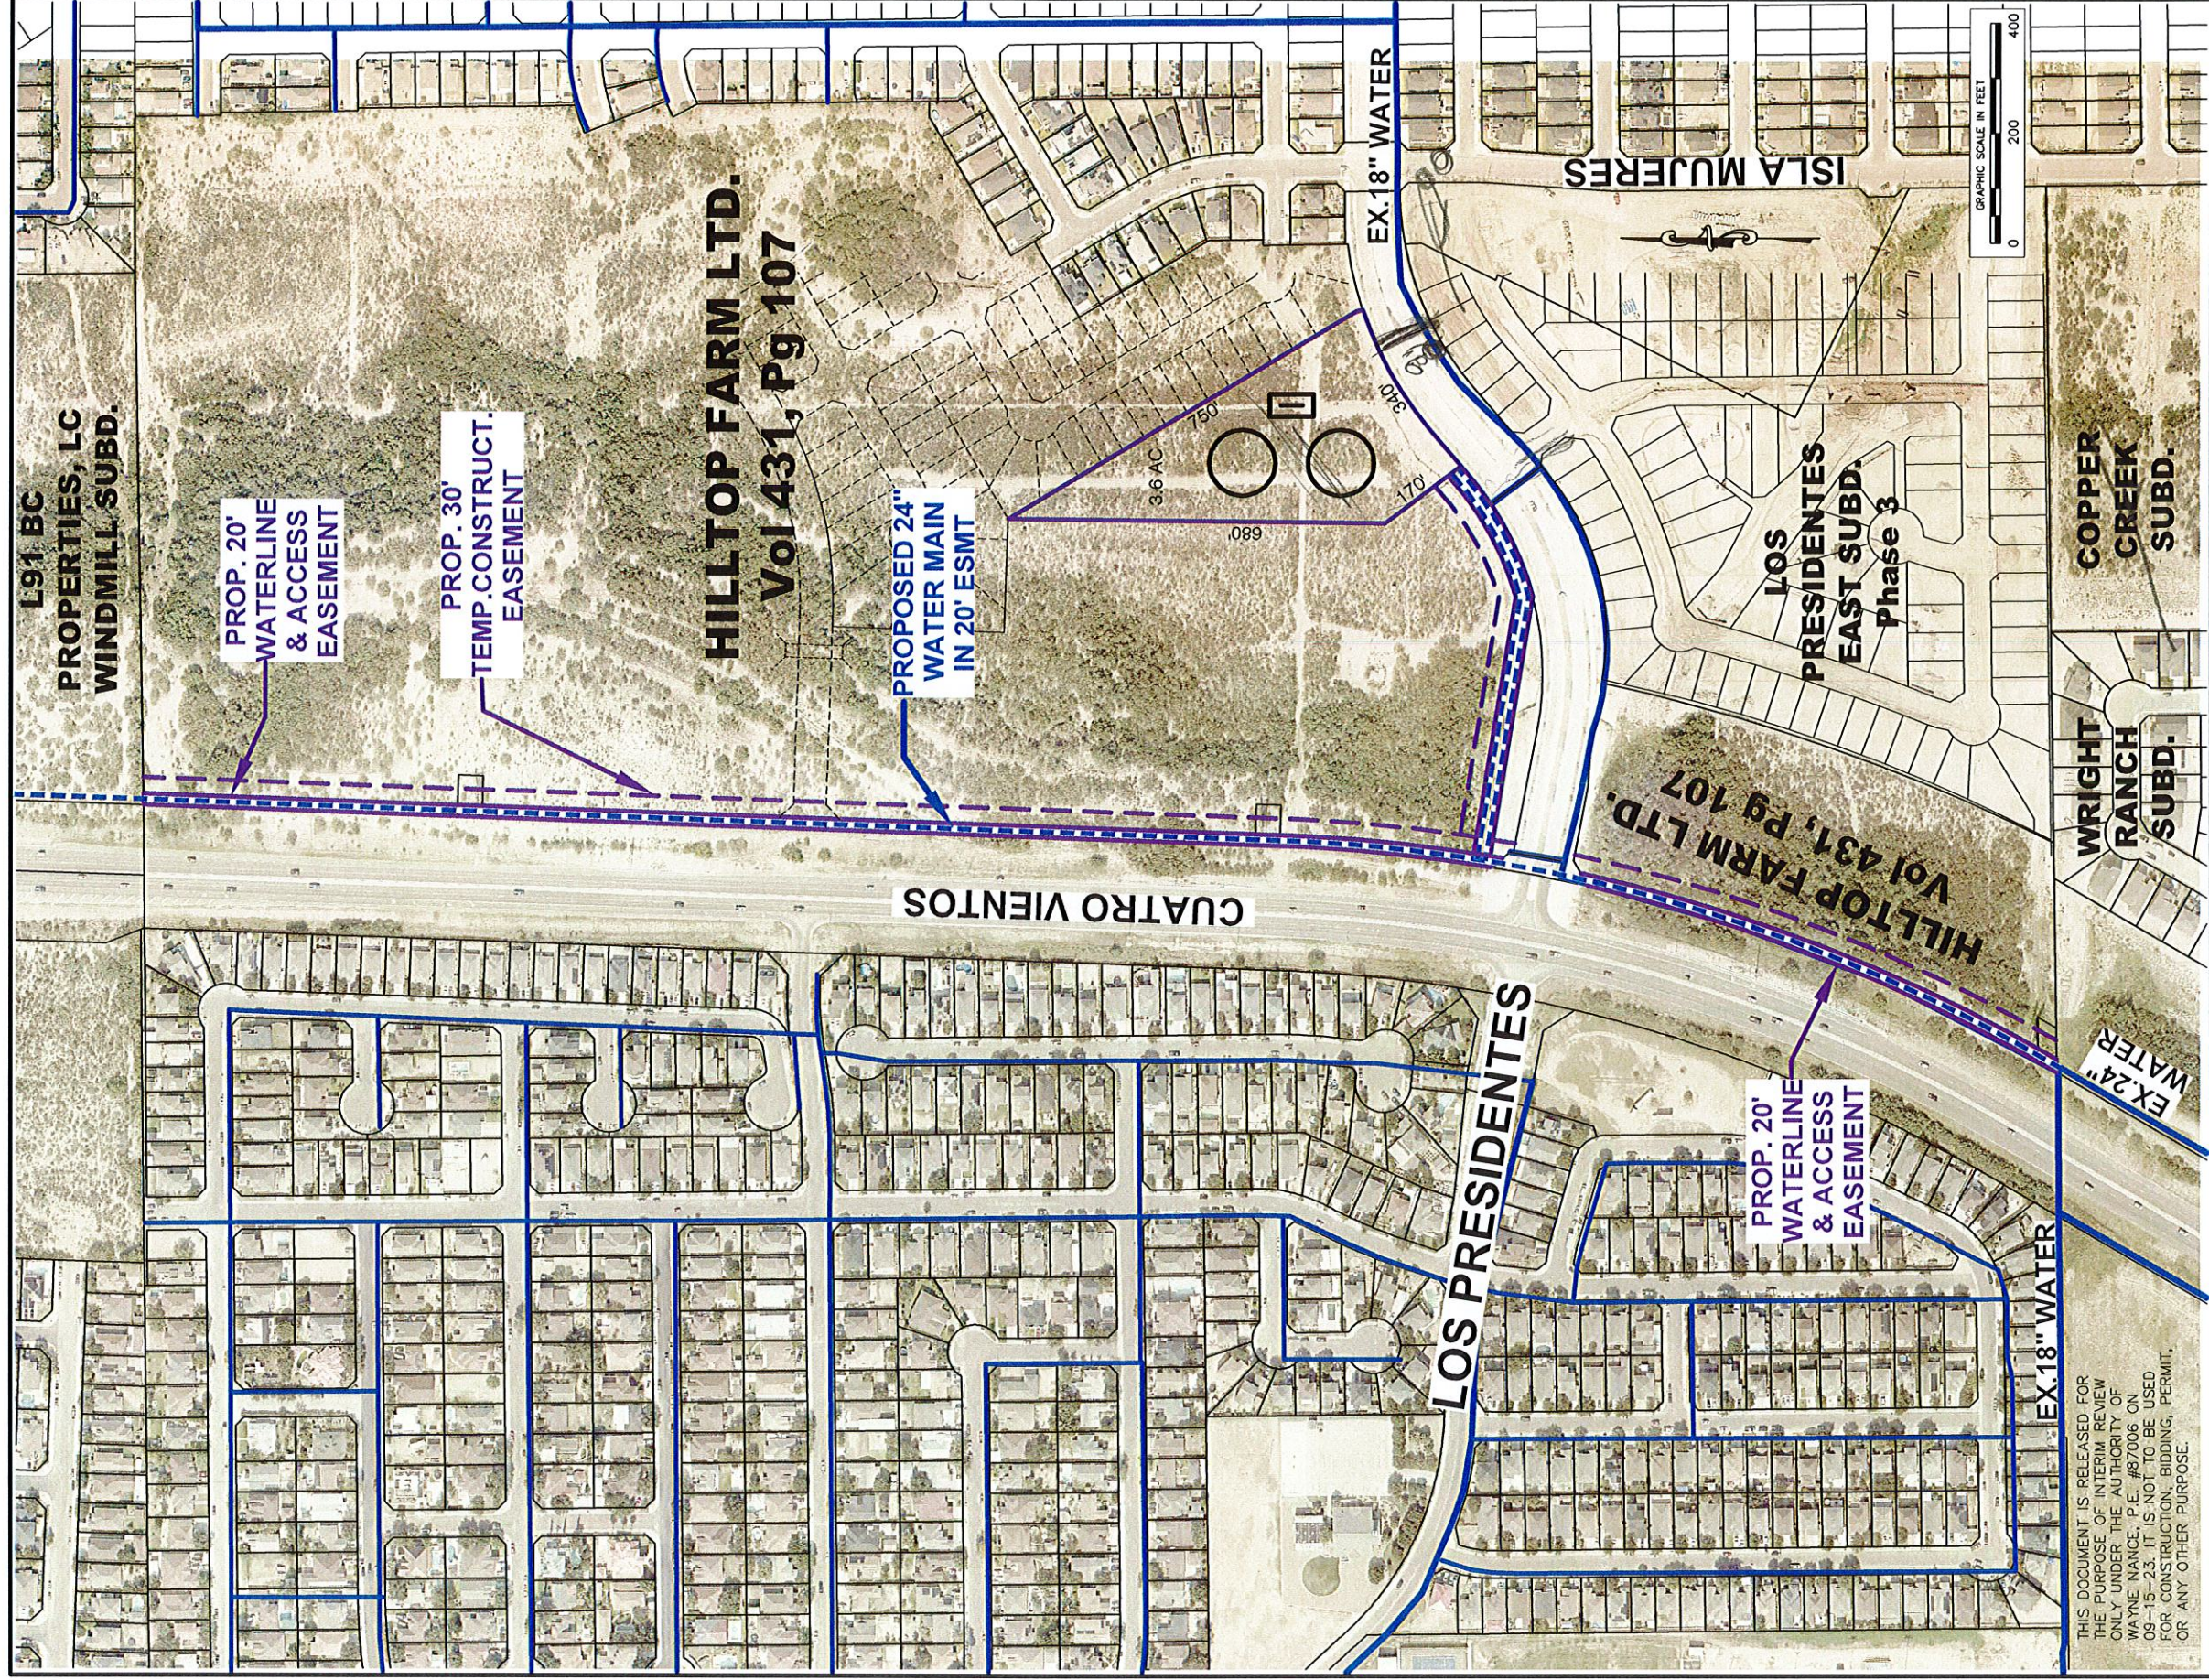

THIS DOCUMENT IS RELEASED FOR THE PURPOSE OF INTERIM REVIEW ONLY UNDER THE AUTHORITY OF WAYNE NANCE, P.E. #87006 ON 09-15-23. IT IS NOT TO BE USED FOR CONSTRUCTION, BIDDING, PERMIT, OR ANY OTHER PURPOSE.

WAYNE NANCE
ENGINEERING
TEXAS REGISTERED ENGINEERING FIRM F-62205

City of Laredo
24" Water Main
South Laredo Supply

SOUTH LAREDO 24" SUPPLY MAIN - LP 20
PROPOSED EASEMENT EXHIBIT

PARCEL 7

[Handwritten signature]