

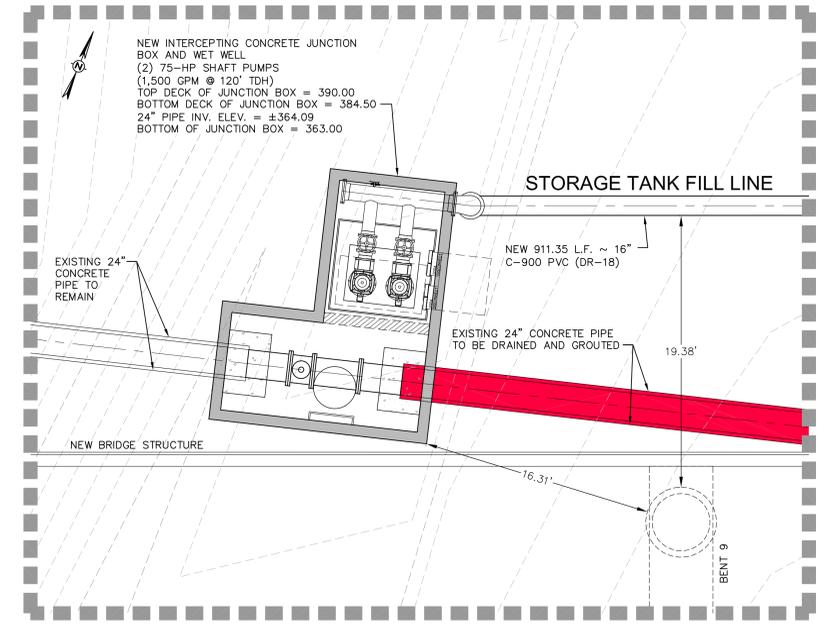


NO.	DATE	REVISION	BY

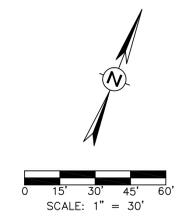

DETAIL "A"
 SCALE: 1" = 5'

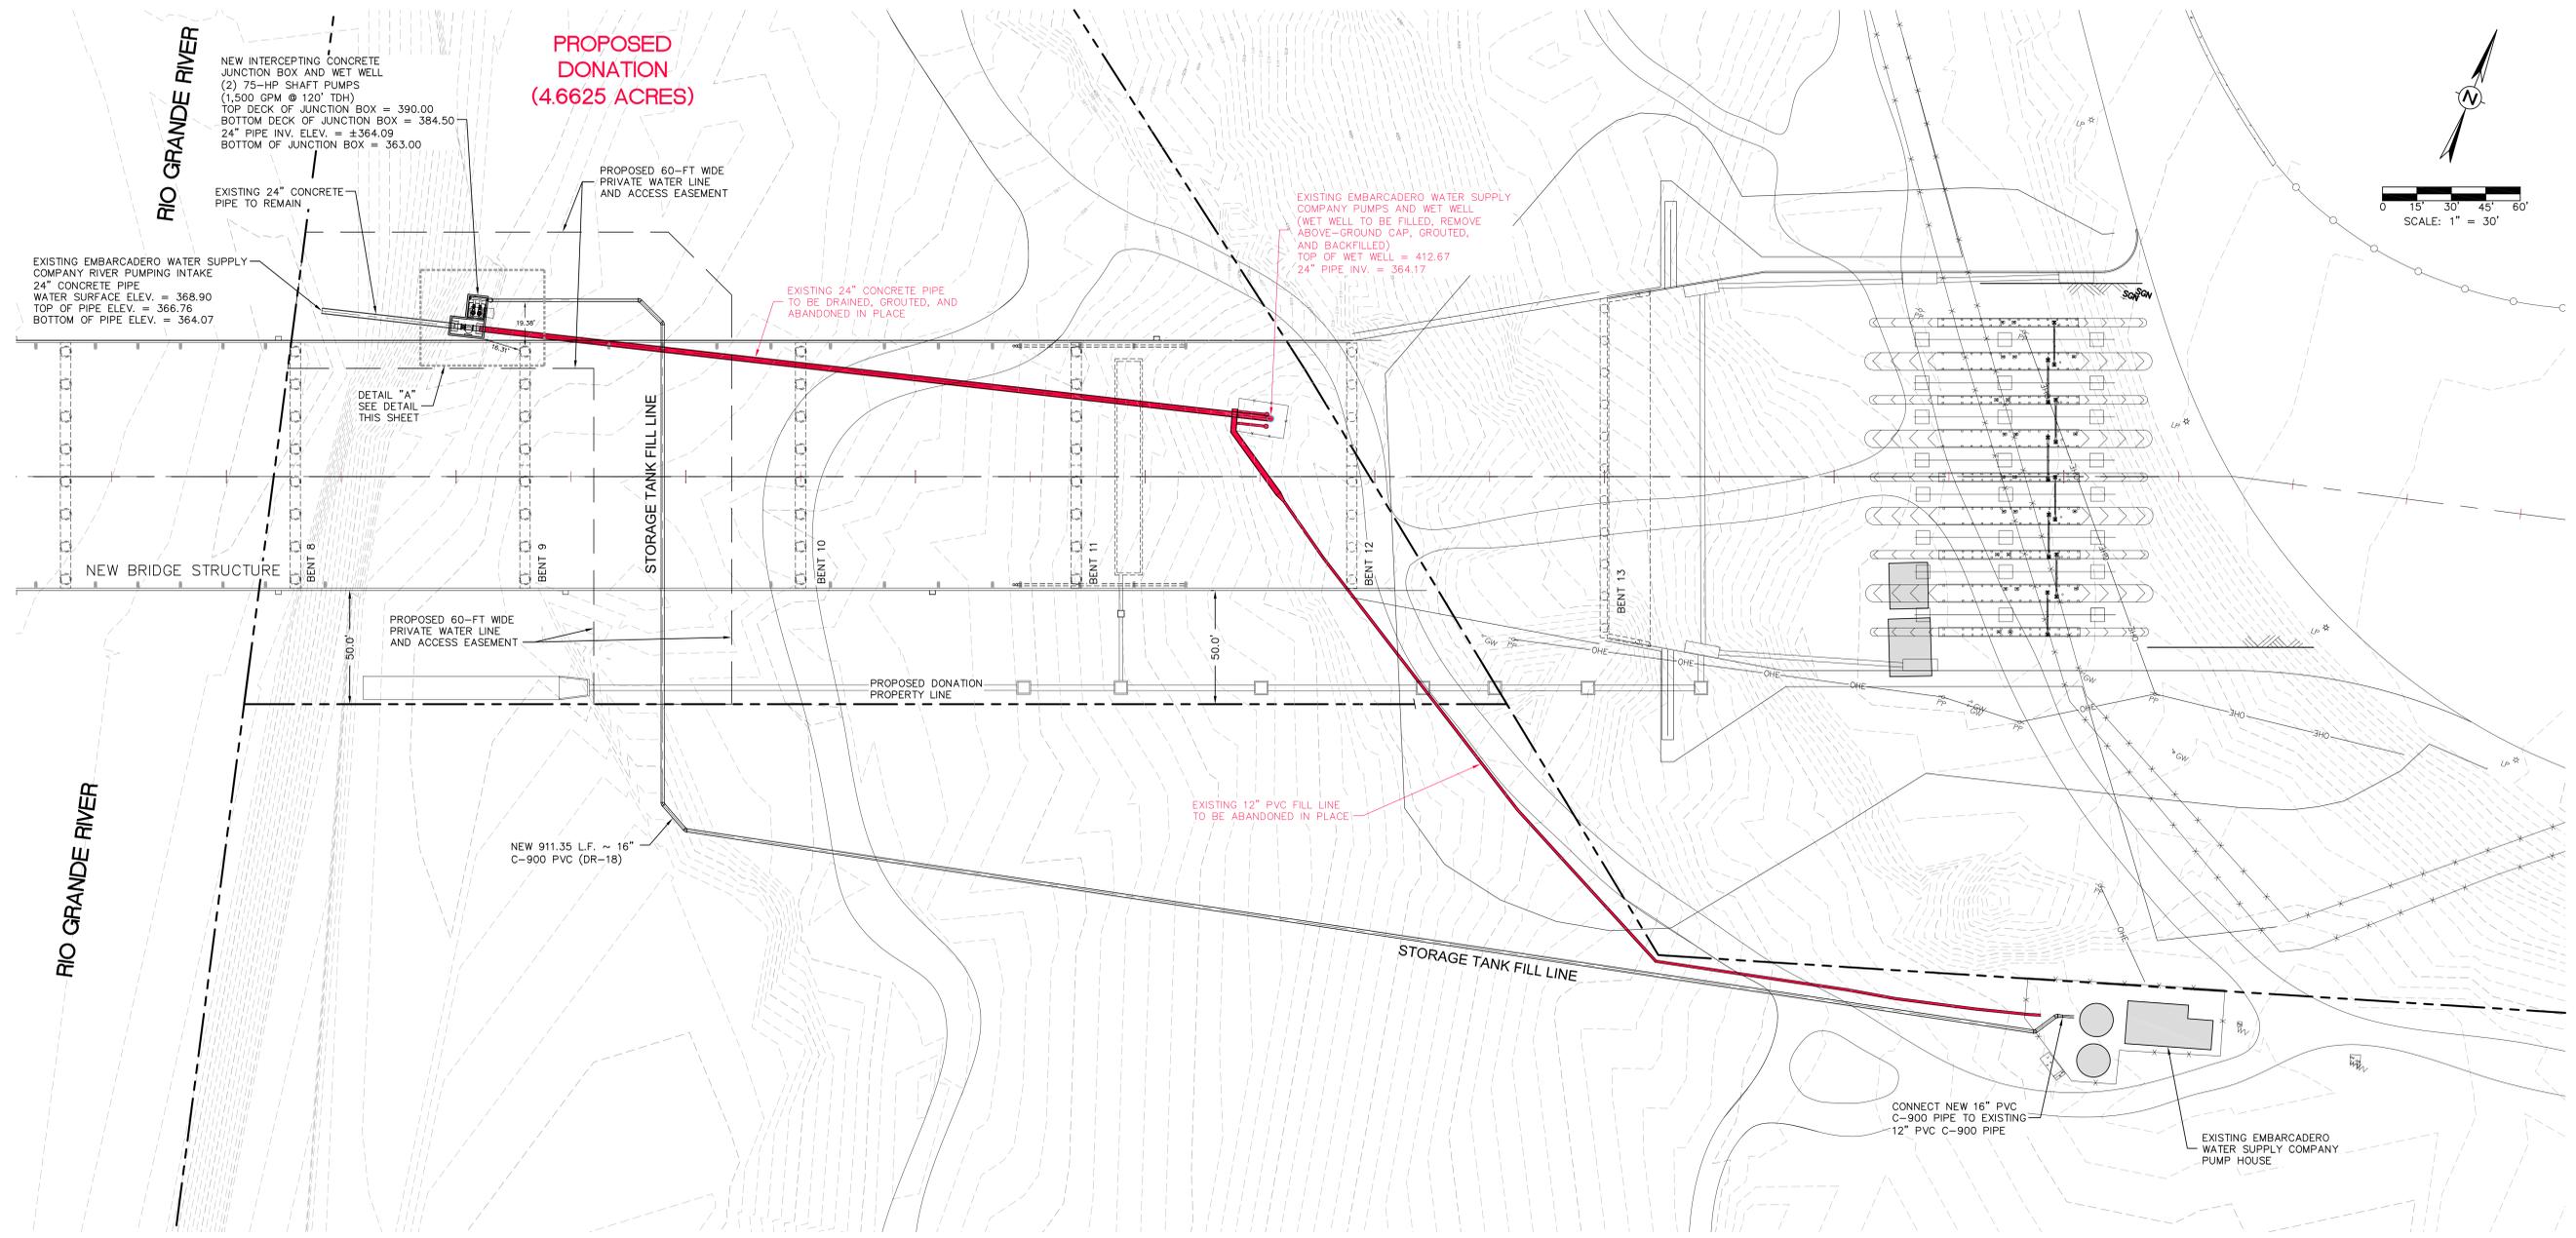

OVERALL LAYOUT

**WORLD TRADE BRIDGE
 RIVER PUMPING FACILITY TRANSITION
 EMBARCADERO WATER SUPPLY COMPANY
 11110 MINES ROAD, SUITE 101
 LAREDO, TEXAS 78045**

DATE: 1/27/26
DRAWN BY: P.N.
DESIGNED BY: P.N.
CHECKED BY: A.C.
REVIEWED BY: A.C.
PROJECT NUMBER: 24054-06