


Exhibit A

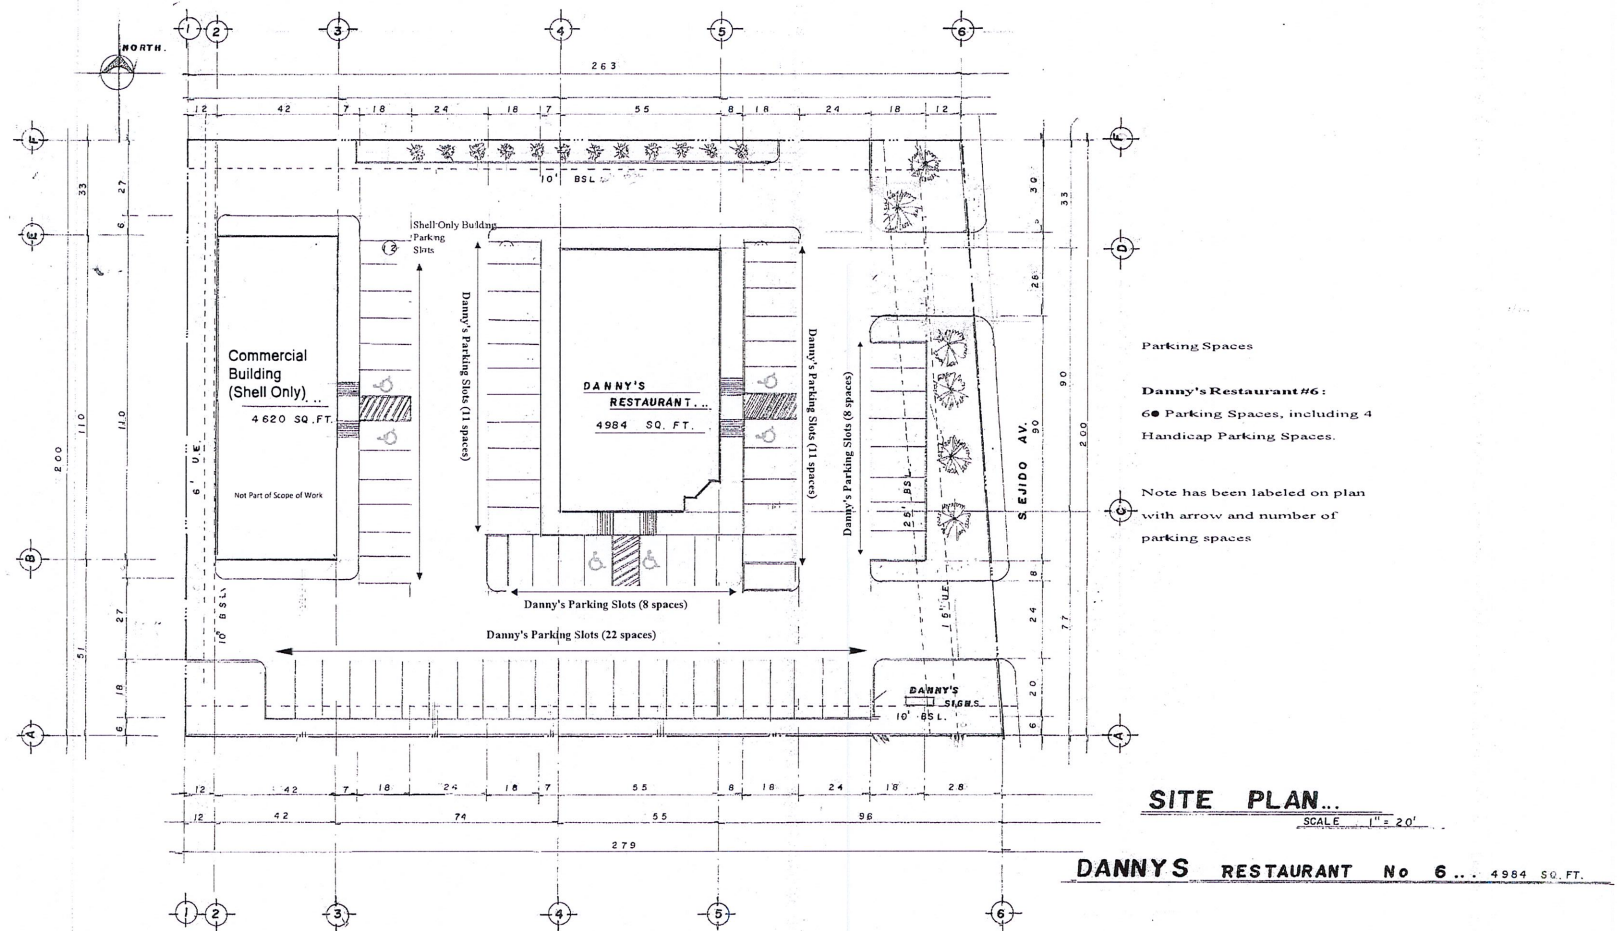

Danny's Restaurant Project (Scope of Work)

Commercial Building - Not Part of Scope of Work (Permit 23-00013471)

Applicable Building Codes:

- o 2018 International Building Code
- o 2018 International Mechanical Code
- o 2018 International Energy Conservation Code
- o 2017 National Electric Code
- o 2018 International Fire Code
- o 2018 International Plumbing Code
- o 2012 Texas Accessibility Standards
- o All of City of Laredo Ordinances

NO.	DATE:	REVISION:

LAREDO REAL FOODS inc		DANNYS RESTAURANT No 6	
OWNER: DANIEL LOPEZ 1319 HIDALGO. LAREDO TX. 78041		Legal description: 3604 EJIDO RD. LAREDO TX. 78046 LOMAS DEL SUR BLOCK 12 LOT: 16.	Prepared by: Jose J. Vazquez A0.0