



COURTYARD RESOURCE CENTER

BETHANY HOUSE OF LAREDO
901 HIDALGO ST, LAREDO TX 78040

HISTORICAL APPLICATION DOCUMENTS

NOTES:
DO NOT SCALE DRAWINGS.
CONTACT ARCHITECT IN CASE OF DISCREPANCY.

COPYRIGHT:
THE ARCHITECTS EXPRESSLY RESERVE THEIR COMMON-LAW COPYRIGHT AND OTHER RIGHTS IN THESE DRAWINGS, SPECIFICATIONS AND DESIGN. THESE DRAWINGS ARE NOT TO BE USED, REPRODUCED, CHANGED, OR COPIED IN ANY FORM OR MANNER WHATSOEVER, NOR ARE THEY TO BE ASSIGNED TO ANY THIRD PARTY WITHOUT THE EXPRESSED WRITTEN PERMISSION AND CONSENT FROM CAJAZZO AND ASSOCIATES ARCHITECTS.

[illegible]


KEY PLAN

ELEVATIONS & PHOTOS

Drawn by:	JJM
Checked by:	GJC JR
Project number:	22-03
Project Issue Date:	11-08-2023

AH-101

Scale: As indicated

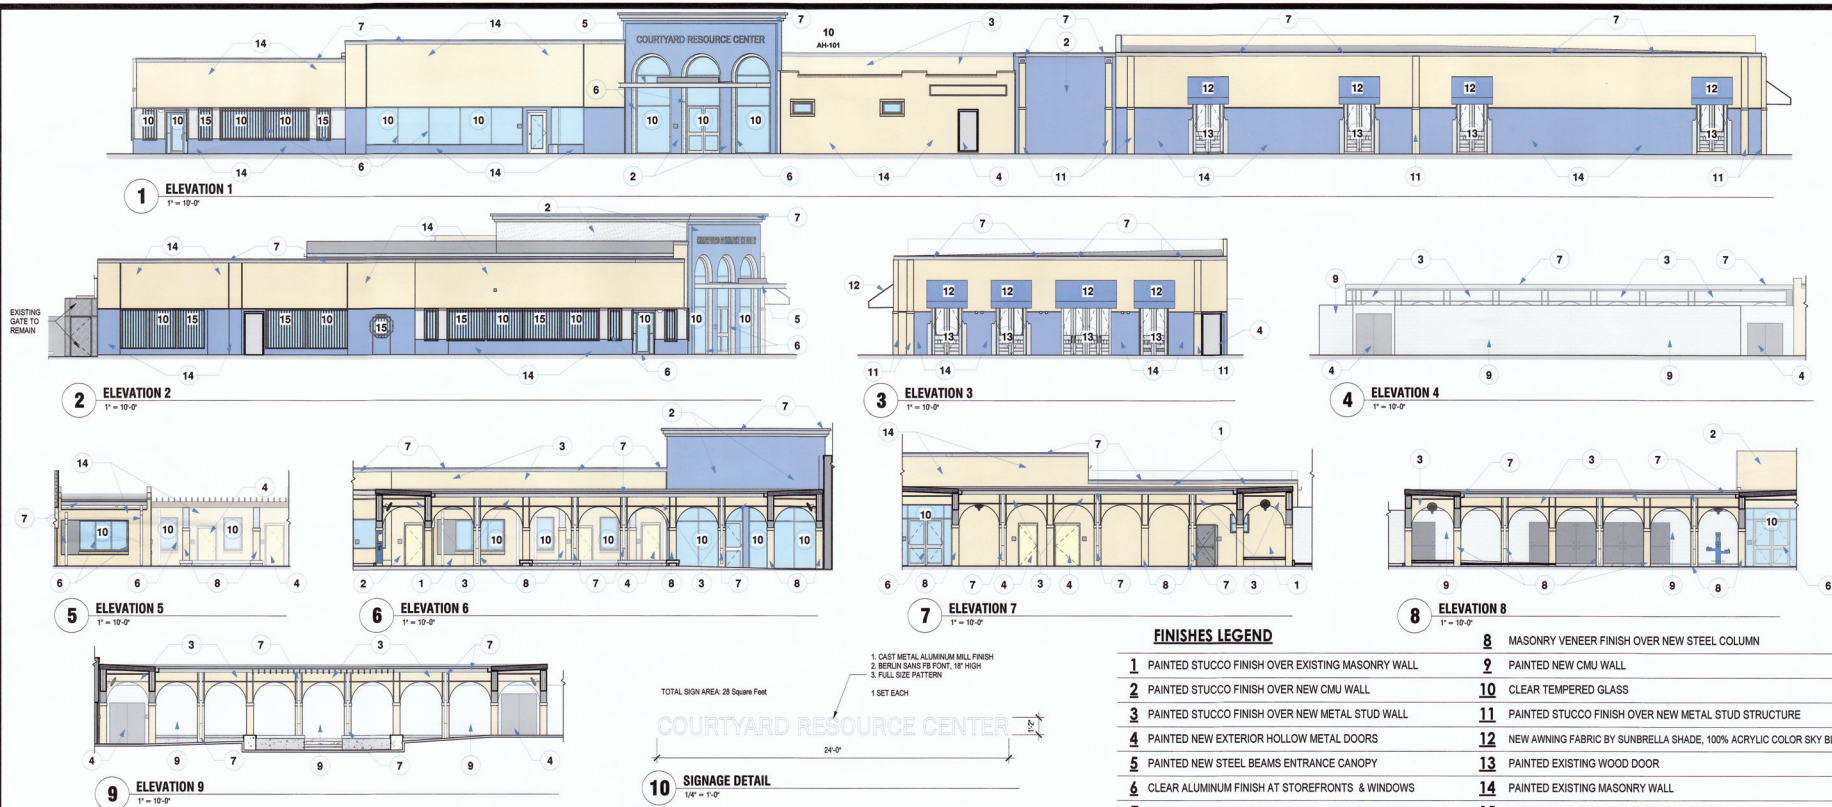

PROPOSED BUILDING E
EAST - FACADE - SAN BERNANDO AVE.



PROPOSED BUILDING E
EAST - FACADE - SAN BERNANDO AVE.



PROPOSED BUILDING E
NORTH - FACADE - HIDALGO ST.



PROPOSED BUILDING E
NORTH - FACADE - HIDALGO ST.



PROPOSED BUILDING E & C
NORTH - FACADE - HIDALGO ST.



PROPOSED BUILDING C
NORTH - FACADE - HIDALGO ST.



PROPOSED BUILDING C
SOUTH - FACADE - EXISTING PARKING LOT



PROPOSED BUILDING B & A
NORTH - FACADE - SAN BERNANDO AVE.



PROPOSED BUILDING E
NORTH - FACADE - HIDALGO ST.



PROPOSED BUILDING A
NORTH & WEST - FACADE - HIDALGO ST.
& SAN AGUSTIN AVE.



PROPOSED BUILDING A
NORTH & WEST - FACADE - HIDALGO ST.
& SAN AGUSTIN AVE.



PROPOSED BUILDING A
WEST - FACADE - SAN AGUSTIN AVE