



PLOTTED SCALE: 1:200
 PLOTTED ON: 1/19/2026 @ 6:15:41 PM
 DESIGN FILENAME: c:\dms\kci-projects_02\josue.chavez@kci.com\dms939851955_ Exhibit_PRL.dgn

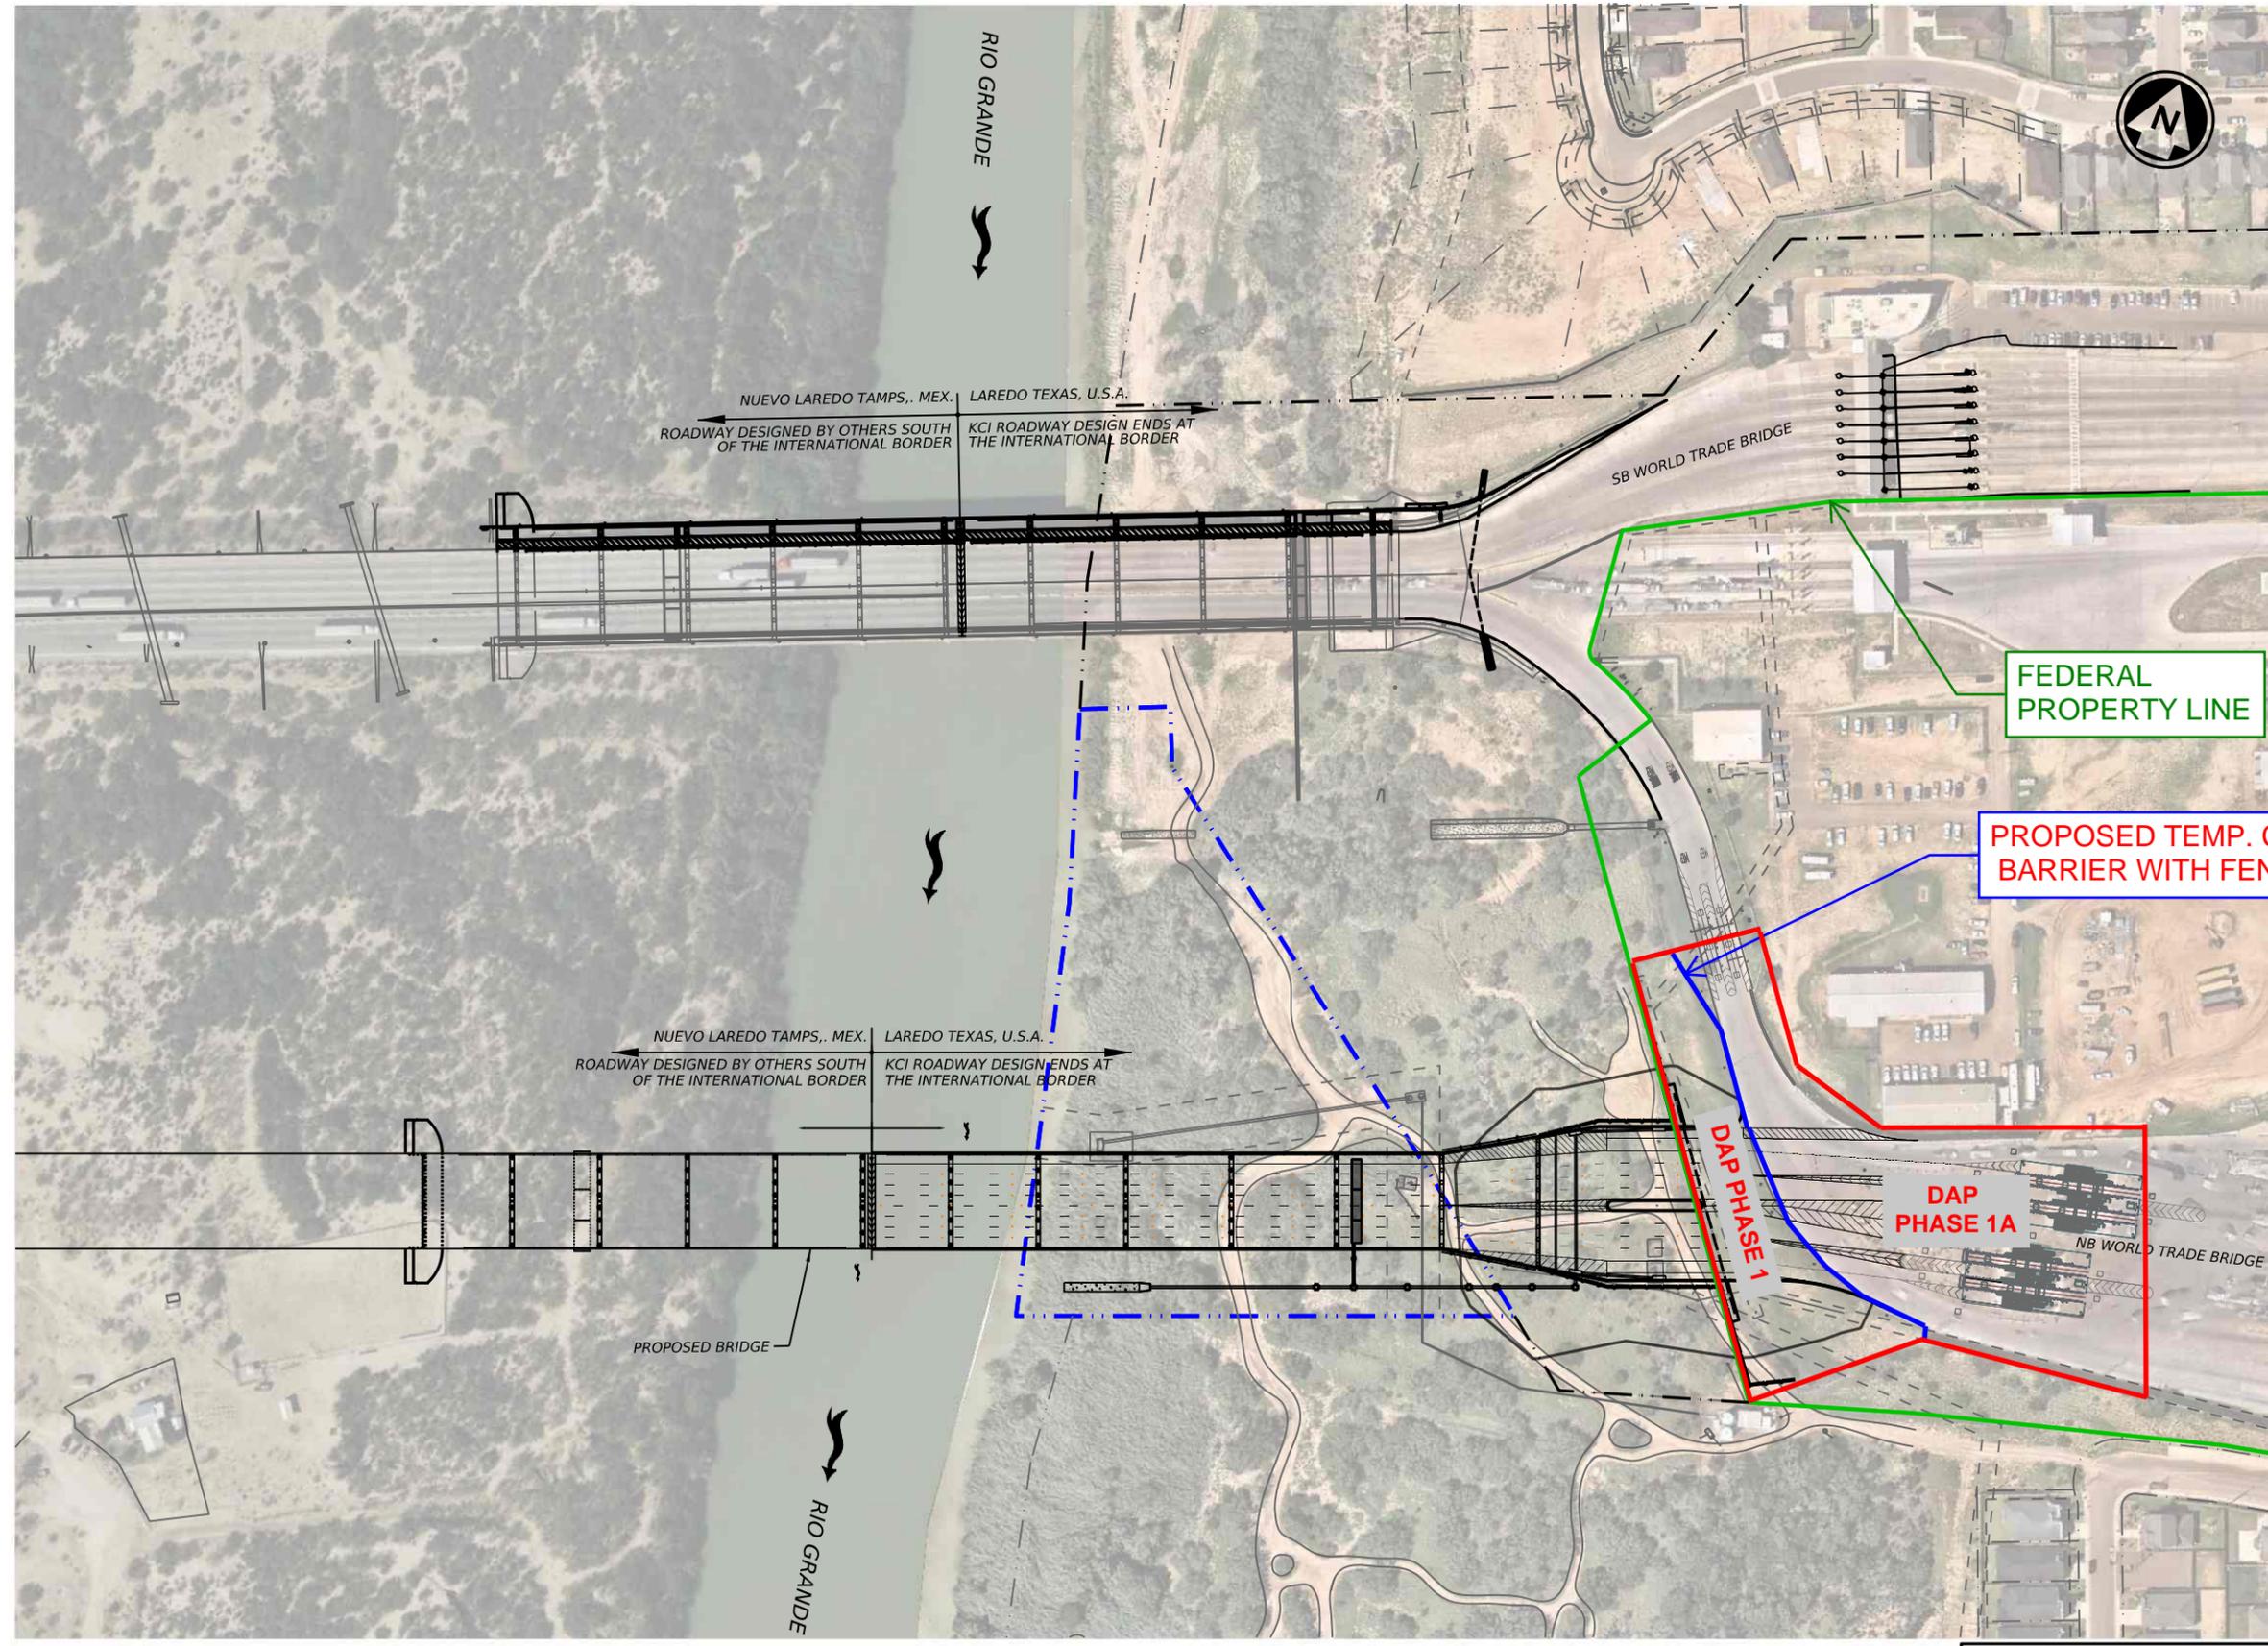

PLAN VIEW LEGEND

- PROPOSED FEATURES
- EXISTING FEATURES
- FEDERAL GOVERNMENT PROPERTY
- PROPOSED PROPERTY ACQUISITION
- CITY OF LAREDO PROPERTY

NO.	DATE	REVISION	APPROVED

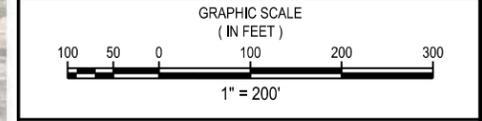

KCI TECHNOLOGIES, INC.
 2806 W. BITTERS RD. - SUITE 218
 SAN ANTONIO, TX 78248 - 210.641.9999
 TEXAS REGISTERED ENGINEERING FIRM
 TBPE FIRM No. F-10573
 www.kci.com



CITY OF LAREDO TEXAS

WORLD TRADE INTERNATIONAL BRIDGE EXPANSION PROJECT

DAP APPLICATION AMENDMENT EXHIBIT

DAP PROJECT PH 1 & PH 1A DELINEATION IN OVERALL WTB EXPANSION PROJECT

SHEET 1 OF 1

DGN:	JC	FED. RD. DIV. NO.	STATE	FEDERAL AID PROJECT NO.	HIGHWAY NO.		
CHK DGN:	KG		TEXAS		VARIOUS		
DWG:		DIST.	COUNTY	CONT. NO.	SECT. NO.	JOB NO.	SHEET NO.
CHK DWG:		LAR	WEBB	0922	33	213	3