


Exhibit B

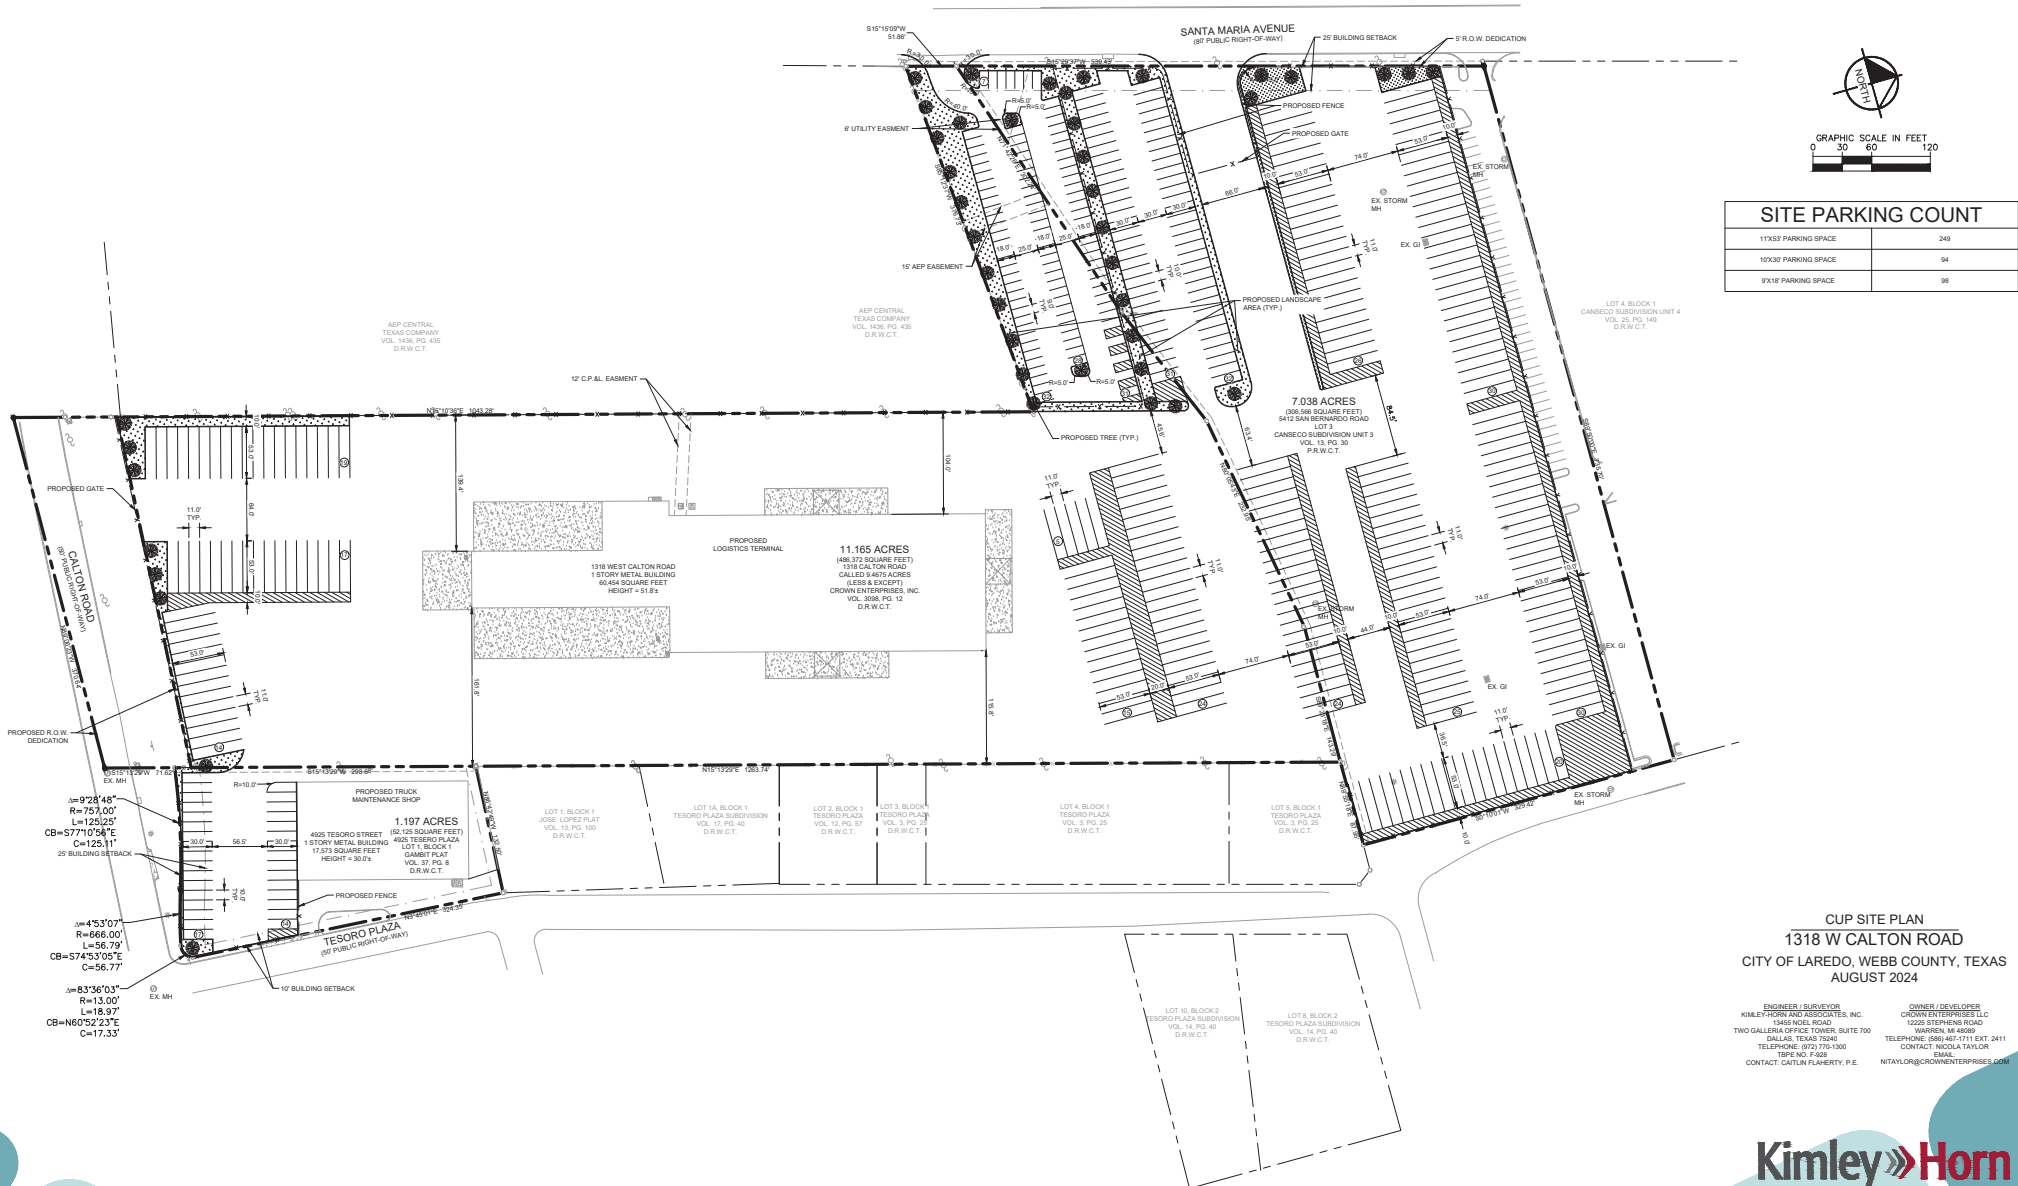

CUP SITE PLAN
1318 W CALTON ROAD
CITY OF LAREDO, WEBB COUNTY, TEXAS
AUGUST 2024

ENGINEER / SURVEYOR	OWNER / DEVELOPER
KIMLEY-HORN AND ASSOCIATES, INC.	CROWN ENTERPRISES LLC
13455 NOEL ROAD	12225 STEPHENS ROAD
TWO GALLERIA OFFICE TOWER, SUITE 700	WARREN, MI 48098
DALLAS, TEXAS 75240	TELEPHONE: (586) 467-1711 EXT. 2411
TELEPHONE: (972) 770-1300	CONTACT: NICOLA TAYLOR
TBPE NO. F-928	EMAIL:
CONTACT: CAITLIN FLAHERTY, P.E.	NITAYLOR@CROWNENTERPRISES.COM



Kimley»Horn

13455 Noel Road, Two Galleria Office Tower
Suite 700
Dallas, Texas 75240
(972) 770-1300
State of Texas Registration No. F-928

NOTE: THIS PLAN IS CONCEPTUAL IN NATURE AND HAS BEEN PRODUCED WITHOUT THE BENEFIT OF A