

EXHIBIT "A"**KIMMERIDGE TEXAS GAS, LLC****PROPOSED SURFACE USE PLAT**

NEEDMORE 140H & 340H

SITUATED IN

SURVEY 1462, WEBB COUNTY SCHOOL LAND, ABSTRACT 502


WEBB COUNTY, TEXAS

PAD CORNER INFORMATION			
CORNER No.	STATE PLANE TX-S NAD27	GEOGRAPHIC NAD83	ELEV.
①	X = 1608390.30 Y = 750373.87	LAT: 27°43'34.26" LONG: 99°42'38.92"	569.4'
②	X = 1608798.40 Y = 750538.35	LAT: 27°43'35.93" LONG: 99°42'34.39"	562.5'
③	X = 1608961.01 Y = 750134.89	LAT: 27°43'31.95" LONG: 99°42'32.54"	556.9'
④	X = 1608552.92 Y = 749970.40	LAT: 27°43'30.28" LONG: 99°42'37.06"	559.3'


WELL INFORMATION				
WELL NAME		STATE PLANE TX-S NAD27	GEOGRAPHIC NAD83	ELEV.
Ⓐ	NEEDMORE 140H	X = 1608652.42 Y = 750258.50	LAT: 27°43'33.14" LONG: 99°42'35.99"	561.8'
Ⓑ	NEEDMORE 340H	X = 1608670.90 Y = 750266.01	LAT: 27°43'33.22" LONG: 99°42'35.78"	560.0'

PROPOSED PAD	4.39 ACRES
FACILITY AREA	0.46 ACRES
CLEARING LIMITS	2.45 ACRES
TOTAL	7.30 ACRES

SURVEY 1450
"SANTO TOMAS" GRANT
ANTONIO GONZALES
ABSTRACT 57

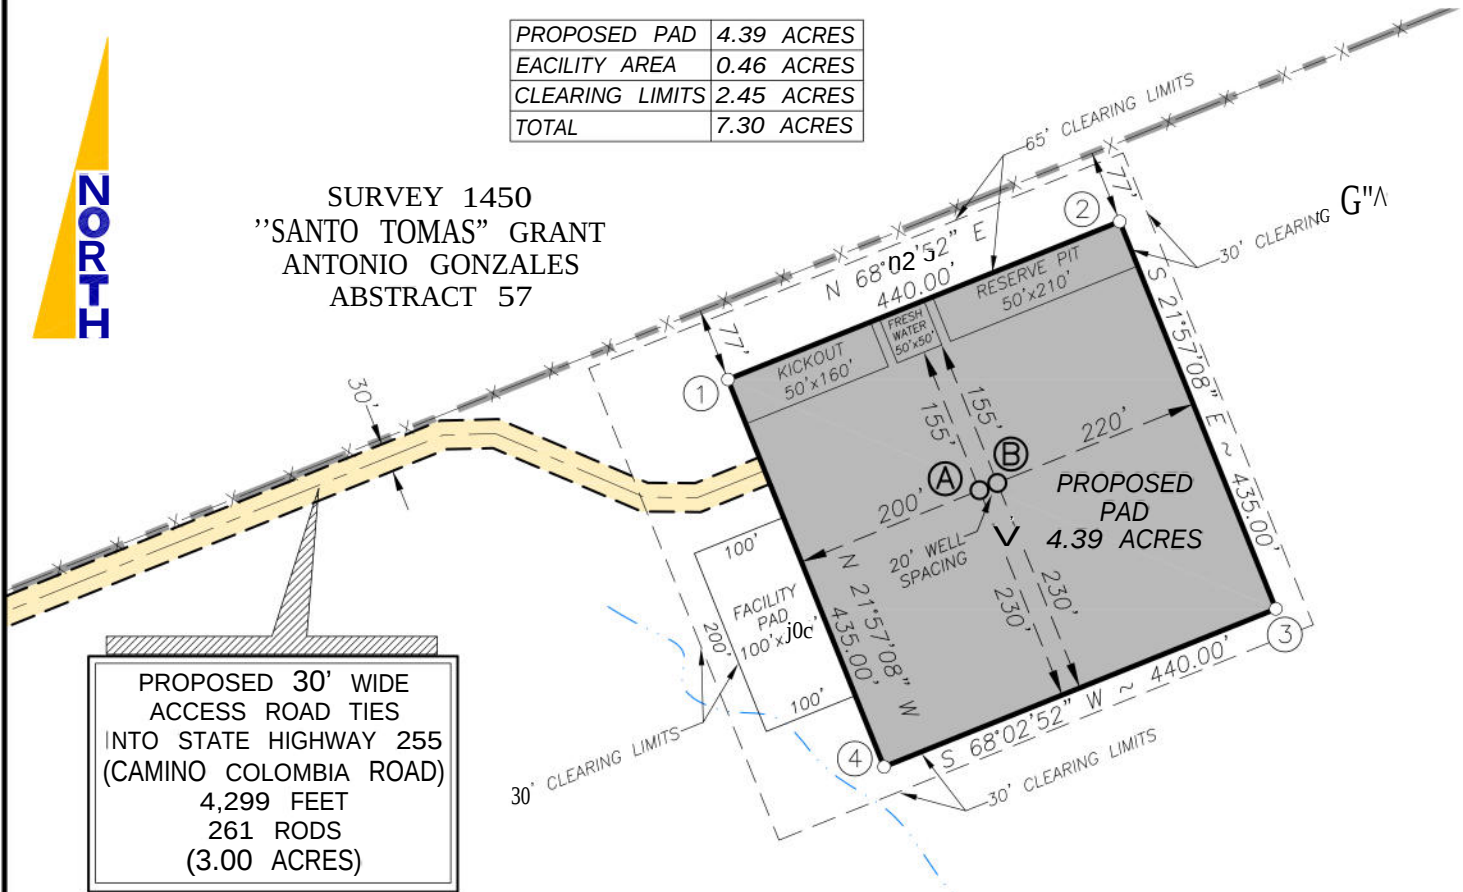

SURVEY 1462
WEBB COUNTY SCHOOL LAND
ABSTRACT 502
WEBB COUNTY, TEXAS

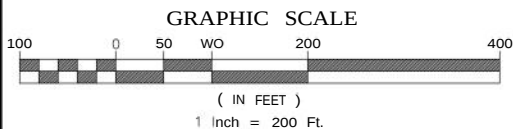

HOWLAND
ENGINEERING AND SURVEYING CO.

TBPE Firm Registration No. F-4097 TBPLS Firm Registration No. 100464-00 TBPLS Firm Registration No. 10194361
7615 N. Bartlett Avenue, Laredo, TX. 78041 P. 956.722.4411 F. 956.441.0180
4902 Sinclair Road, San Antonio, TX. 78222 P. 210.648.1600 F. 210.648.1605
www.howlandcompanies.com

WARNING: BASIS OF BEARING: G.P.S. Tx. South Zone, N.A.D.-27.

THIS PLAT MAY NOT SHOW ALL CROSSINGS OF PIPELINES OR CABLES. HOWLAND ENGINEERING AND SURVEYING CO., INC. ASSUMES NO RESPONSIBILITY TO LOCATE PIPELINE OR CABLE CROSSINGS. NO CLAIM IS HEREBY MADE REGARDING CURRENT OR ACTUAL SURFACE/MINERAL FEE OWNERSHIP OR LESSOR. THIS DRAWING IS MADE EXCLUSIVELY FOR KIMMERIDGE TEXAS GAS, LLC.

LEGEND

	= PAD LINE
	= PENCE LINE
	= SURVEY LINE
	= CREEK

Revision	Date
1	04-25-25
2	05-07-25
3	
4	
5	

FIELD DATE	BOOK	PAGE(S)
04-15-25	182	12-13
04-17-25	182	15
04-27-25	182	18
04-29-25	182	26-27
05-01-25	182	29

DRAWN BY:	L.TREVINO
CHECKED BY:	J.SEGOVIA
JOB No.	26936-25
SHEET:	1 OF 1