

LOCATION MAP
SCALE: 1" = 2000'

LEGEND

- BOUNDARY LINE
- LOT LINE
- UTILITY EASEMENT
- BUILDING SETBACK
- FOUND 1/2" IRON ROD
- SET 1/2" IRON ROD

ABBREVIATIONS:

- P.O.B. = POINT OF BEGINNING
- P.O.C. = POINT OF COMMENCING
- R.O.W. = RIGHT-OF-WAY
- B/B = BACK OF CURB/BACK OF CURB
- B.S. = BUILDING SETBACK
- U.E. = UTILITY EASEMENT
- FIR = FOUND IRON ROD
- SIR = SET IRON ROD

NOTE:

THIS SURVEY WAS PREPARED WITHOUT THE BENEFIT OF A COMMITMENT FOR A TITLE INSURANCE DOCUMENT. THE PROPERTY MAY BE SUBJECT TO AND HAVE ADDITIONAL EASEMENTS AND/OR ENCUMBRANCES NOT NOTED ON THIS SURVEY.

I, THE UNDERSIGNED, HEREBY CERTIFY THAT THIS SURVEY WAS MADE ON THE GROUND UNDER MY SUPERVISION, AND THAT THIS SKETCH REPRESENTS THE FACTS AS FOUND AT THE TIME OF THE SURVEY.

JEFFREY G. PUIG, R.P.L.S.
No. 5961

DATE



ENGINEERS
PLANNERS
SCIENTISTS
CONSTRUCTION MANAGERS
7109 N. Bartlett Avenue, Suite 201
Laredo, Texas 78041
Phone: (956)729-7844
TBPE Registration No. F-10573
TBPLS Firm No. 10194365



SURVEY
OF
0.30 ACRES PARKLAND

LAS ALDEAS SUBDIVISION PHASE 2,
RECORDED IN VOLUME 44, PAGES 38-41,
PLAT RECORDS OF WEBB COUNTY, TEXAS

BASIS OF BEARING:
BASED ON NAD 83, TEXAS STATE PLANES, SOUTH ZONE 4205, U.S. FOOT.

FILENAME: Las Aldeas Subdivision Phase 2 - 0.30 Acre Parkland.dwg		
STATUS: DRAFT	DRAWN BY: R.H.	1 SHEET 1 OF 1
CHECKED BY: E.L.O.	APPROVED BY: J.G.P.	
DATE: 07/16/2026	REVISED DATE: ---	
PROJECT NO.: 762207621		

1
SHEET
1 OF 1

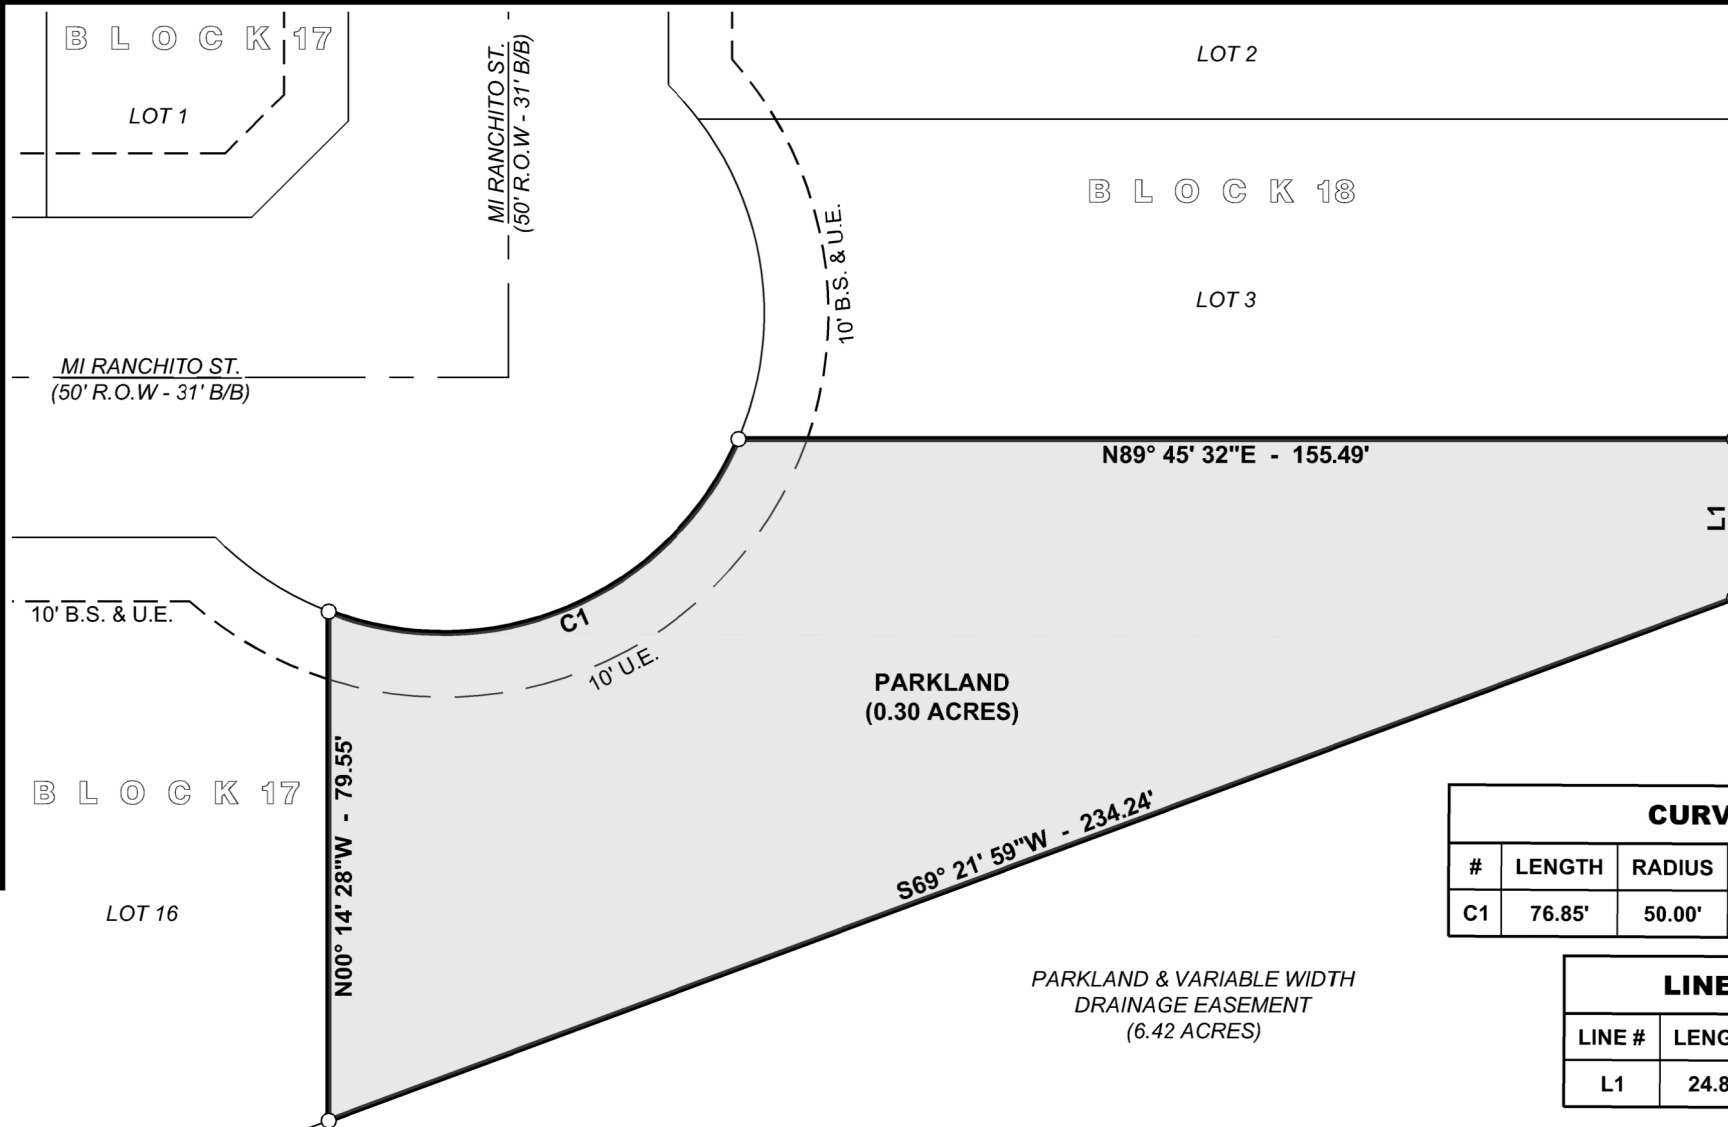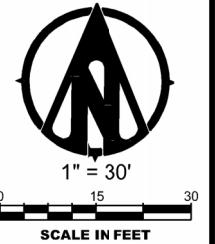

CURVE TABLE

#	LENGTH	RADIUS	CH. LENGTH	CH. BEARING
C1	76.85'	50.00'	69.51'	N66° 56' 17"E

LINE TABLE

LINE #	LENGTH	BEARING
L1	24.89'	S00° 14' 28"E