
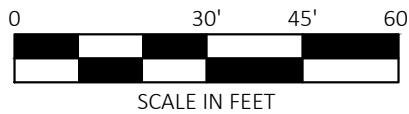


DRAWING LOCATION: P:\32000\32722\0\DRAWINGS\DESIGNWORKING\32722-0-ASE_COPY.DWG - SAVED BY: APINETCOST

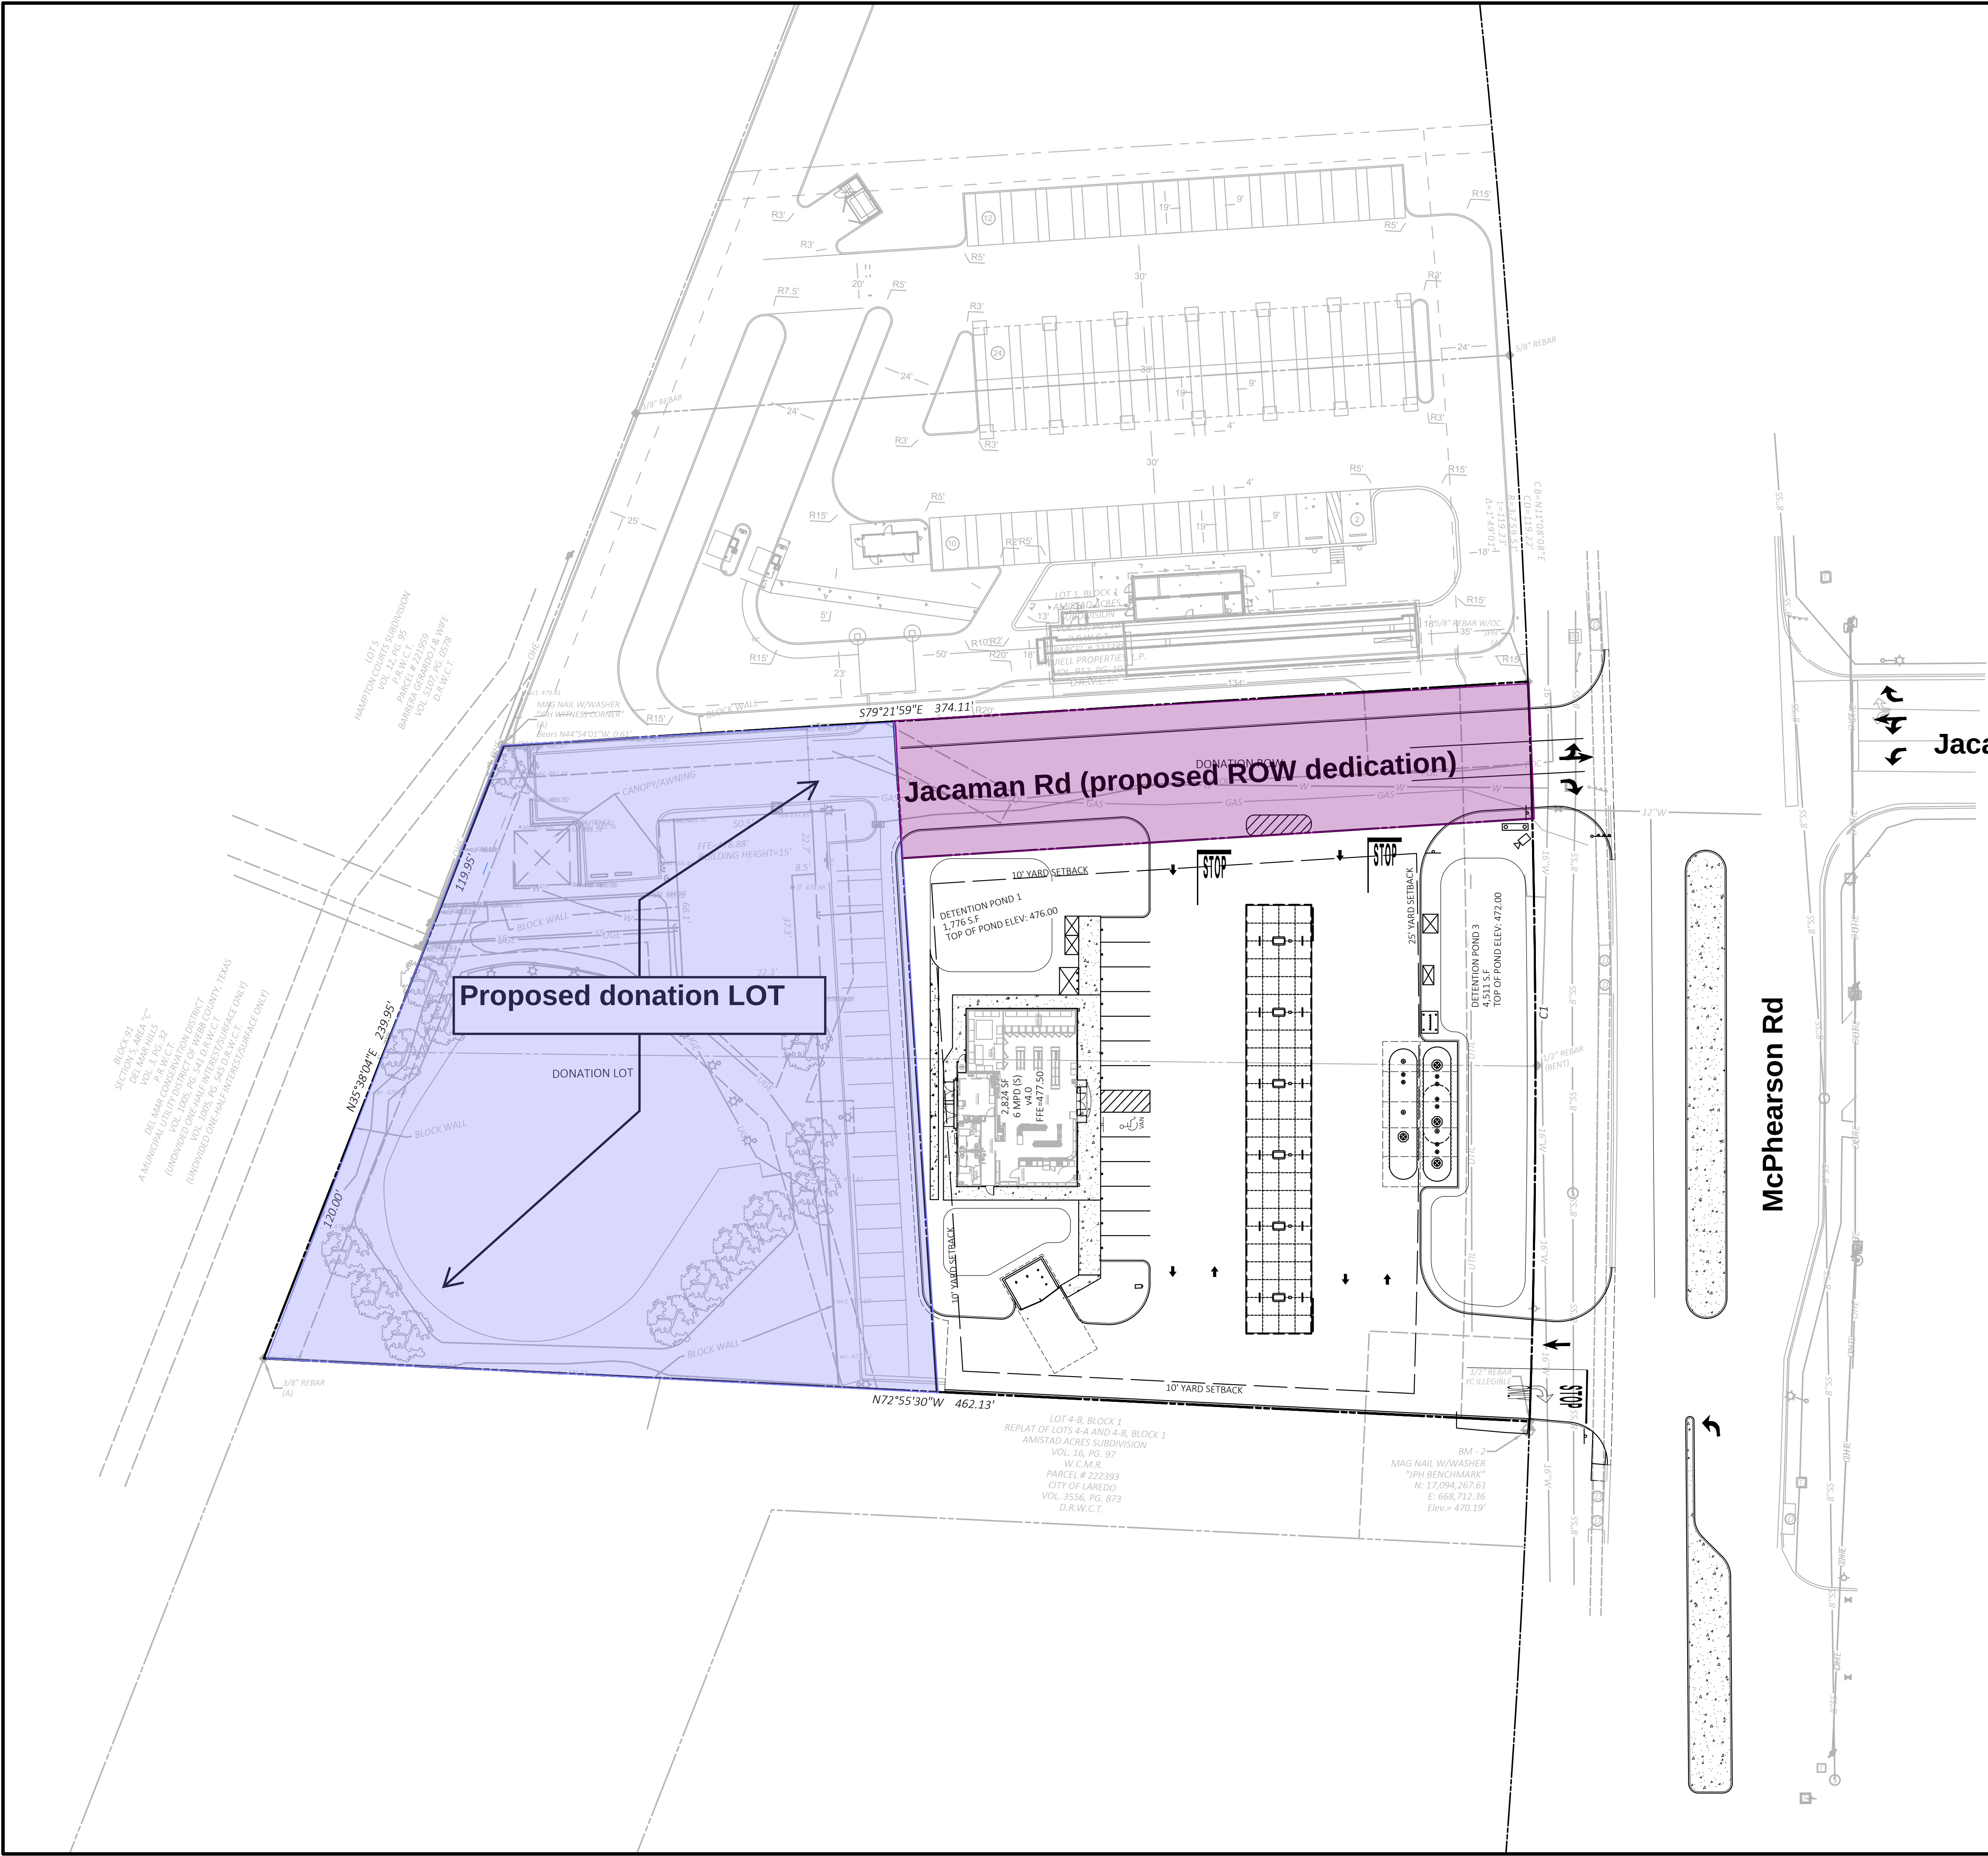

Know what's below.
Call before you dig.

THE LOCATION OF EXISTING UNDERGROUND UTILITIES ARE SHOWN IN AN APPROXIMATE WAY ONLY. THE CONTRACTOR SHALL DETERMINE THE EXACT LOCATION OF ALL EXISTING UTILITIES BEFORE COMMENCING WORK. HE AGREES TO BE FULLY RESPONSIBLE FOR ANY AND ALL DAMAGES WHICH MIGHT BE OCCASIONED BY HIS FAILURE TO EXACTLY LOCATE AND PRESERVE ANY AND ALL UNDERGROUND UTILITIES.

THESE DRAWINGS DO NOT INCLUDE COMPONENTS FOR CONSTRUCTION SAFETY.




CEI ENGINEERING ASSOCIATES, INC.

PHONE: ####
FAX: ####

MURPHY OIL U.S.A. INC.

200 E. PEACH STREET

EL DORADO, AR 71730-7000

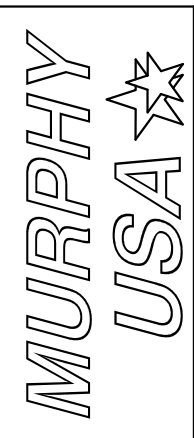

McPhearson Rd &
Jacaman Rd

PROFESSIONAL OF RECORD: ####
PROJECT MANAGER: ####
DESIGNER: ####
CEI PROJECT NUMBER: ####
DATE: 6/17/2025
REVISION: ####

Exhibit B

SHEET TITLE
SHEET NUMBER