


EXHIBIT A

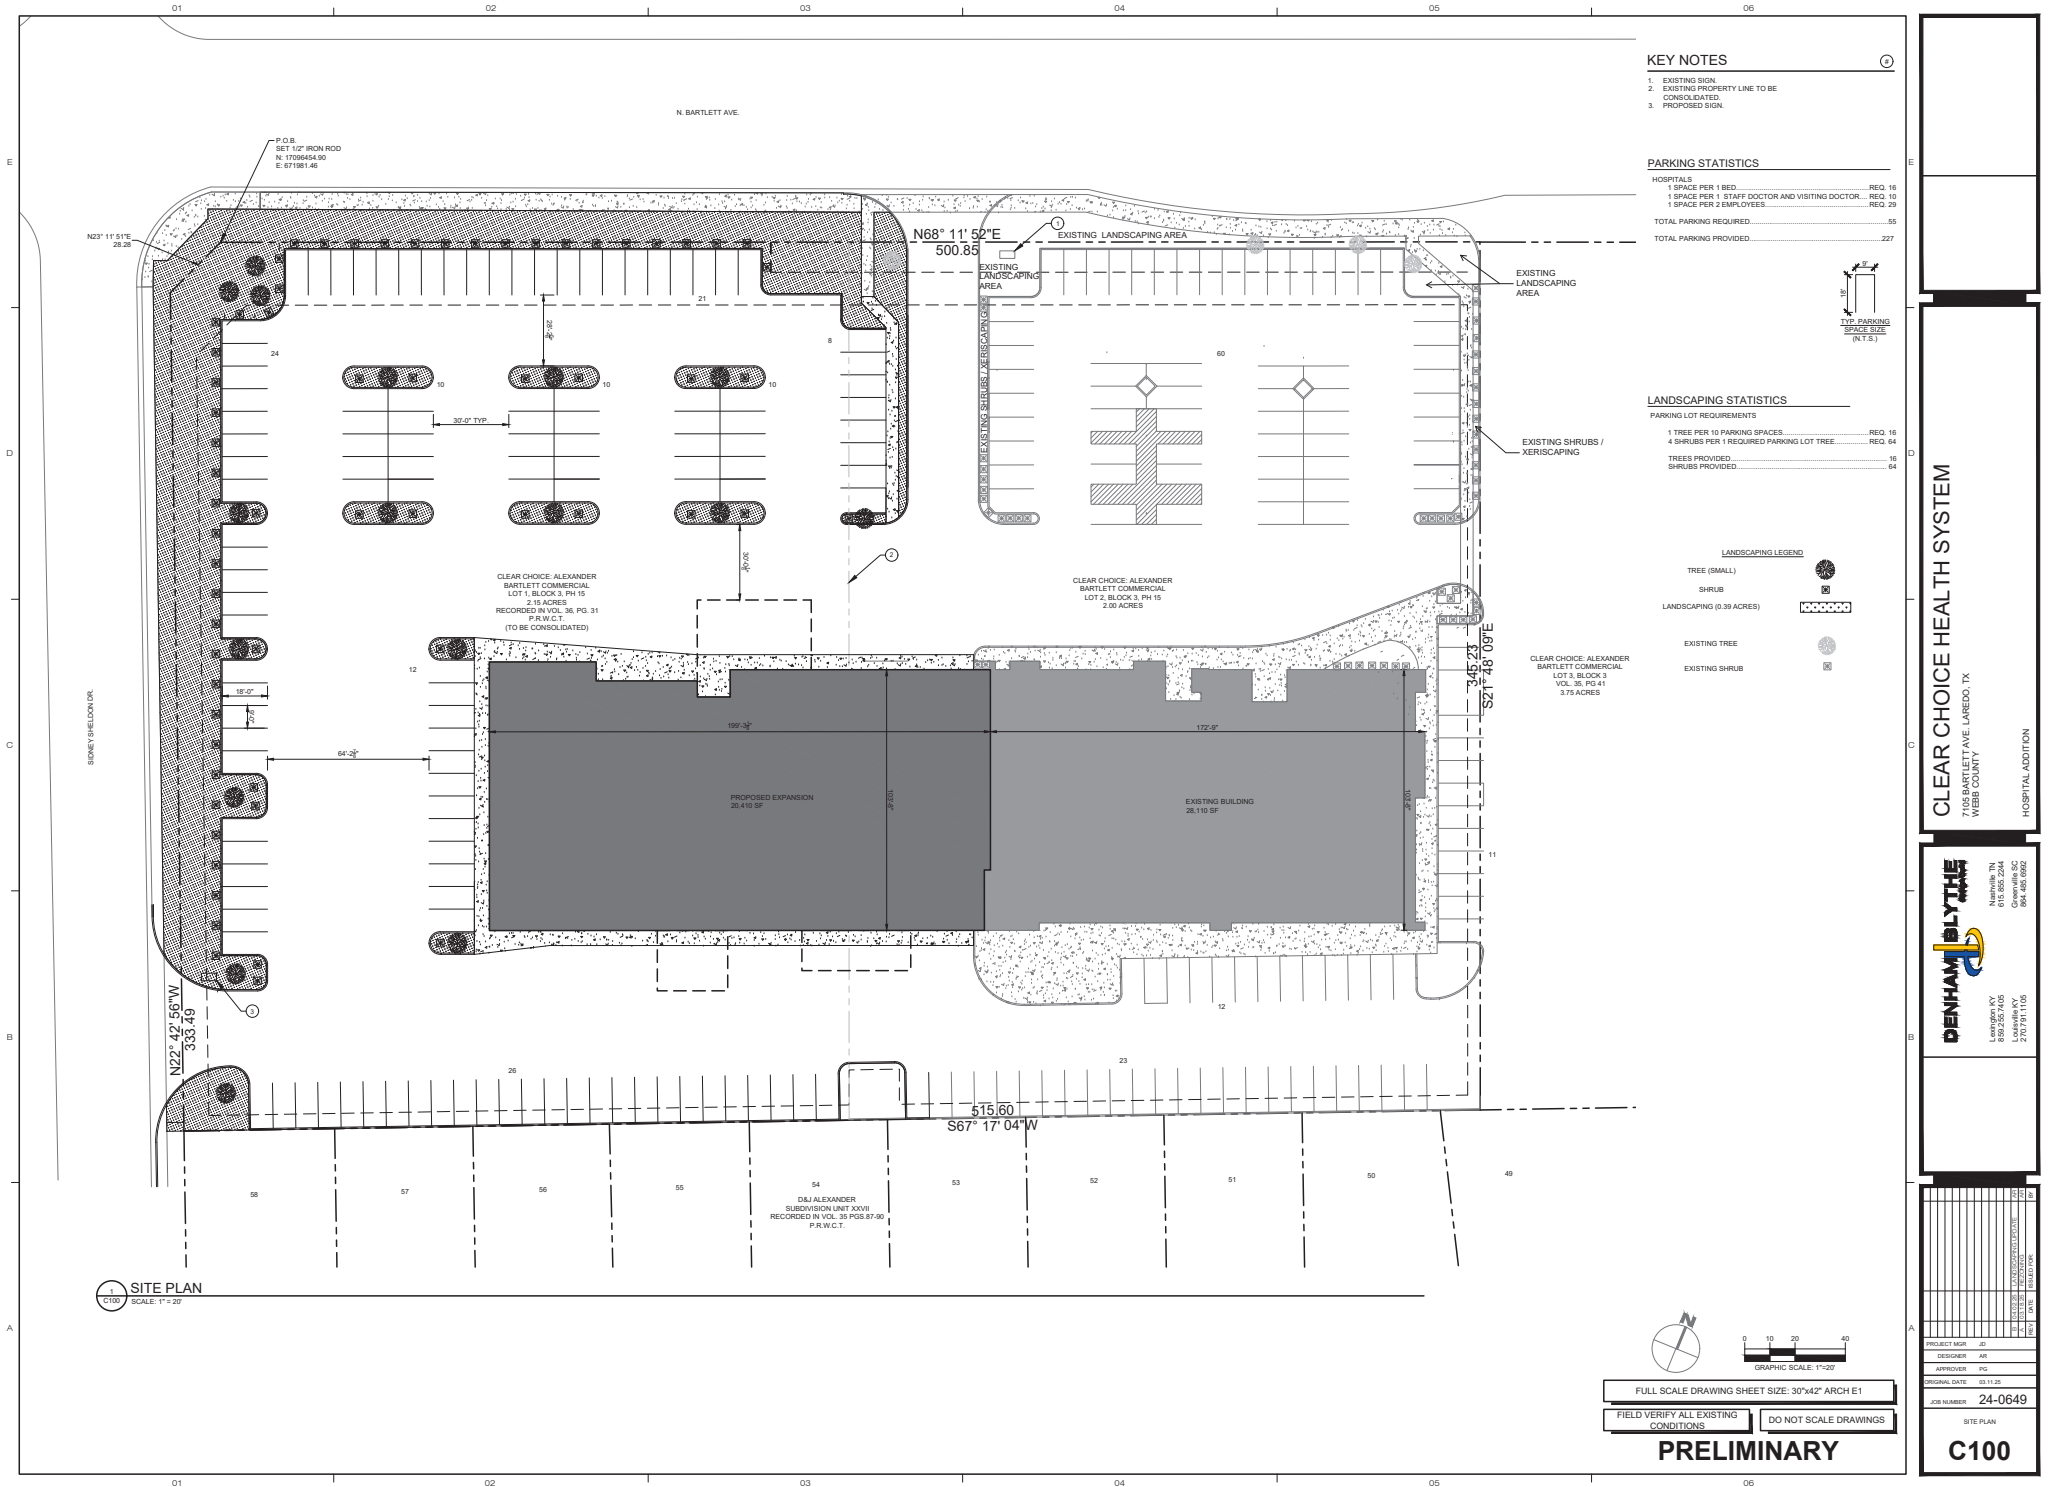

CLEAR CHOICE HEALTH SYSTEM
7105 BARTLETT AVE. LAREDO, TX
WEBB COUNTY

DENHAM BLYTHE
Lansing, KY
Louisville, KY
Lexington, KY
270.791.1105

PROJECT MGR.	JL
DESIGNER	JR
APPROVER	JR
ORIGINAL DATE	03/11/20
JOB NUMBER	24-0649
SITE PLAN	

C100