


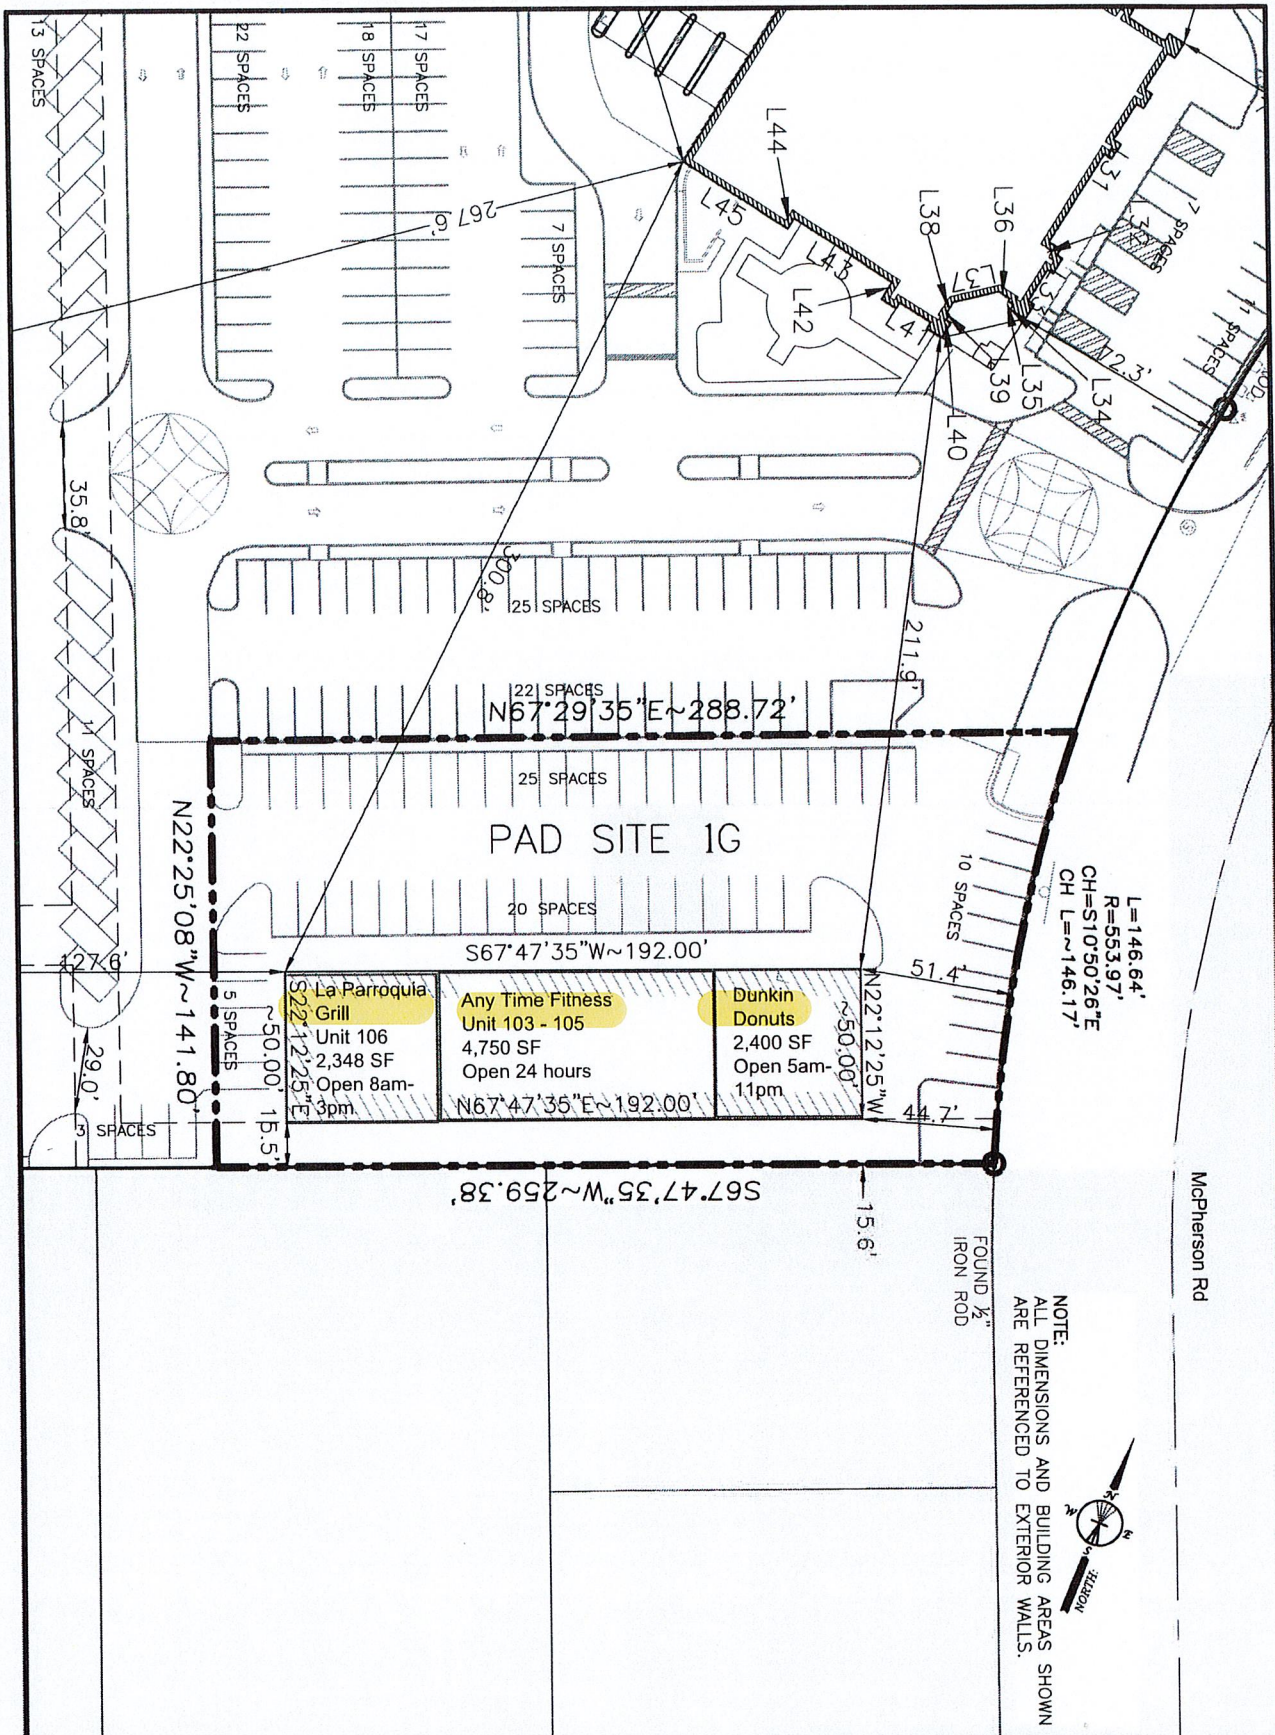

NOTE:  
ALL DIMENSIONS AND BUILDING AREAS SHOWN  
ARE REFERENCED TO EXTERIOR WALLS.



**FALCON CENTRE AT MCPHERSON**  
CONDOMINIUM PLAT  
"PAD SITE 1G"

UNIT 1G AND 6.19% UND INT FALCON CENTRE AT  
MCPHERSON CONDOMINIUM OUT OF LOT 3 BLK 1

7718 McPherson Rd  
Laredo, TX 78045

**Exhibit A**

