


EXHIBIT A

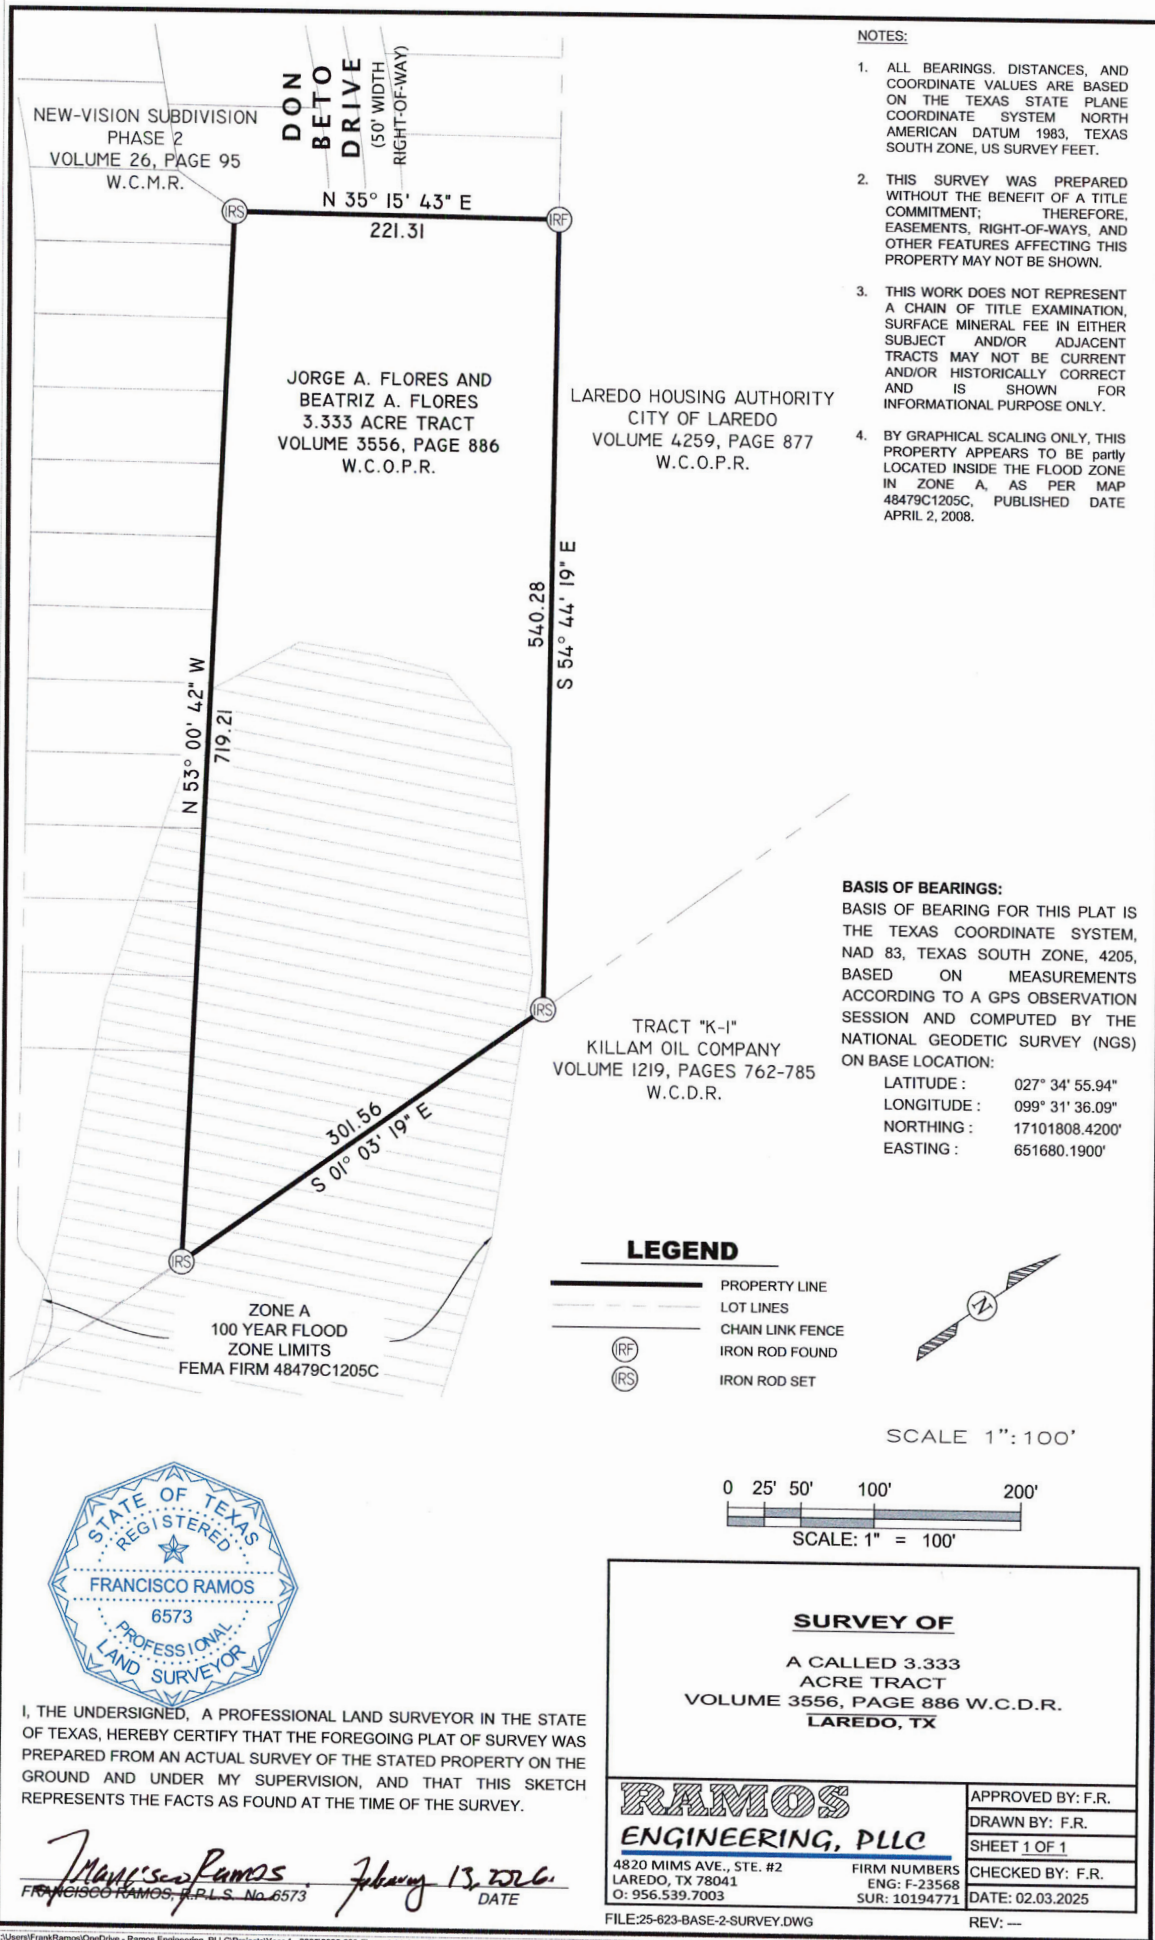

LEGAL DESCRIPTION OF
A 3.333 ACRE TRACT

VOLUME 3556, PAGE 886
W.C.O.P.R.
LAREDO, TX

BEING A 3.333 ACRE, TRACT OF LAND, MORE OR LESS, BEING ALL OF A CALLED 3.333 ACRE TRACT OF LAND, CONVEYED TO JORGE A. FLORES AND BEATRIZ A. FLORES, IN A DEED RECORDED IN VOLUME 3556, PAGE 886, WEBB COUNTY OFFICIAL PUBLIC RECORDS, WEBB COUNTY, TEXAS, BEING SITUATED IN SURVEY 2181, ABSTRACT 648, J.W. CODY, ORIGINAL GRANTEE, WEBB COUNTY, TEXAS, AND BEING MORE PARTICULARLY DESCRIBED AS FOLLOWS:

BEGINNING AT A FOUND 1/2" IRON ROD, BEING THE NORTHERN MOST SOUTHEAST CORNER OF THE NEW-VISION SUBDIVISION PHASE 2, A 14.667 ACRE TRACT, RECORDED IN VOLUME 26, PAGE 95, WEBB COUNTY MAP RECORDS, WEBB COUNTY, TEXAS, AND BEING THE NORTHWESTERN CORNER OF A CALLED 3.333 ACRE TRACT OF LAND, CONVEYED TO JORGE A. FLORES AND BEATRIZ A. FLORES, IN A DEED RECORDED IN VOLUME 3556, PAGE 886, WEBB COUNTY OFFICIAL PUBLIC RECORDS, WEBB COUNTY, TEXAS, BEING THE **POINT OF BEGINNING** AND THE NORTHWESTERN CORNER HEREOF;

THENCE **S 54° 44' 19" E** A DISTANCE OF **540.28'**, ALONG THE NORTH EASTERN PROPERTY LINE OF SAID CALLED 3.333 ACRE TRACT TO A SET 1/2" IRON ROD WITH PINK CAP, BEING THE NORTHEASTERN CORNER OF SAID 3.333 ACRE TRACT, AND BEING THE NORTHEASTERN CORNER HEREOF;


THENCE **S 01° 03' 19" E** A DISTANCE OF **301.56'**, ALONG THE SOUTHEASTERN PROPERTY LINE OF THE SAID CALLED 3.333 ACRE TRACT TO A SET 1/2" IRON ROD WITH PINK CAP, BEGIN THE EASTERN MOST NORTHEASTERN CORNER OF SAID NEW-VISION SUBDIVISION PHASE 2, AND BEING THE SOUTHEASTERN CORNER OF SAID CALLED 3.333 ACRE TRACT, AND THE SOUTHEASTERN CORNER HEREOF;

THENCE **N 53° 00' 42" W** A DISTANCE OF **719.21'**, ALONG THE SOUTHWESTERN PROPERTY LINE OF SAID CALLED 3.333 ACRE TRACT AND THE NORTHEASTERN PROPERTY LINE OF SAID NEW-VISION SUBDIVISION PHASE 2, TO A SET 1/2" IRON ROD WITH PINK CAP, BEING AN INTERIOR CORNER OF THE NEW-VISION SUBDIVISION PHASE 2, AND BEING THE SOUTHWESTERN CORNER OF SAID CALLED 3.333 ACRE TRACTM AND THE SOUTHWESTERN CORNER HEREOF;

THENCE **N 35° 15' 43" E** A DISTANCE OF **221.31'** ALONG THE NORTHWESTERN PROPERTY LINE OF SAID CALLED 3.333 ACRE TRACT AND THE SOUTHWESTERN PROPERTY LINE OF SAID NEW-VISION SUBDIVISION PHASE 2, TO THE **POINT OF BEGINNING** OF THIS 3.333 ACRE TRACT OF LAND, MORE OR LESS.

STATE OF TEXAS
COUNTY OF WEBB:

I, THE UNDERSIGNED A REGISTERED PROFESSIONAL LAND SURVEYOR IN THE STATE OF TEXAS, HEREBY CERTIFY THAT THIS SURVEY DESCRIPTION IS TRUE AND WAS PREPARED FROM AN ACTUAL SURVEY OF THE PROPERTY MADE UNDER MY SUPERVISION, ON THE GROUND, THAT THE CORNER MONUMENTS SHOWN WERE PROPERLY PLACED OR LOCATED UNDER MY SUPERVISION.

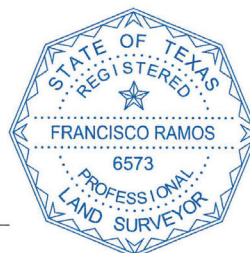

Francisco Ramos
FRANCISCO RAMOS, R.P.L.S. No. 6573

February 13, 2026
DATE

SHEET: 2 OF 2