

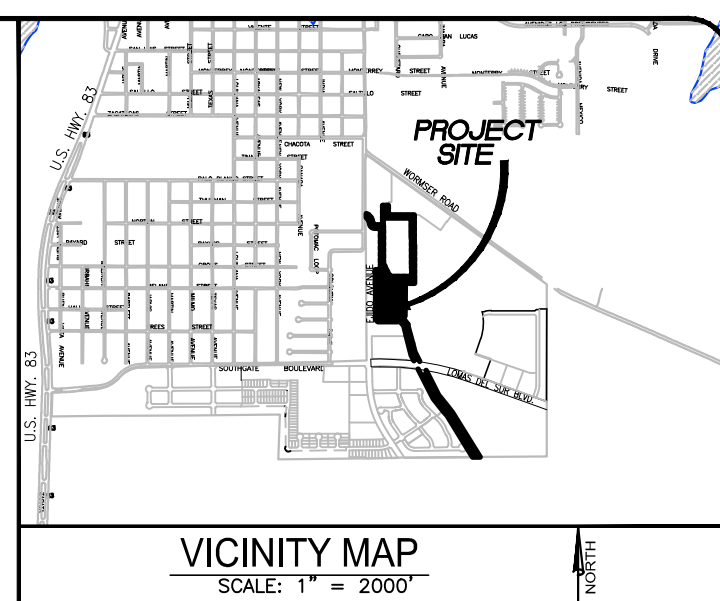


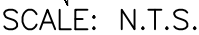


LEGEND

- PROPOSED PEDESTRIAN TRAIL
 PROPOSED PEDESTRIAN BRIDGE
 PROPOSED PARK AREA
 TRAIL BY OTHERS
 EXISTING CHANNEL

<i>LOMAS DEL SUR SUBDIVISION</i> <i>903 lots - Required Park Dedication - 3.53 acres</i> <i>Proposed Park Dedication - 22.66 Acres</i>	
AREA #	ACREAGE
1A	0.78
1B	0.15
1C	17.96
1D	0.77
1E	2.66
1F	0.34

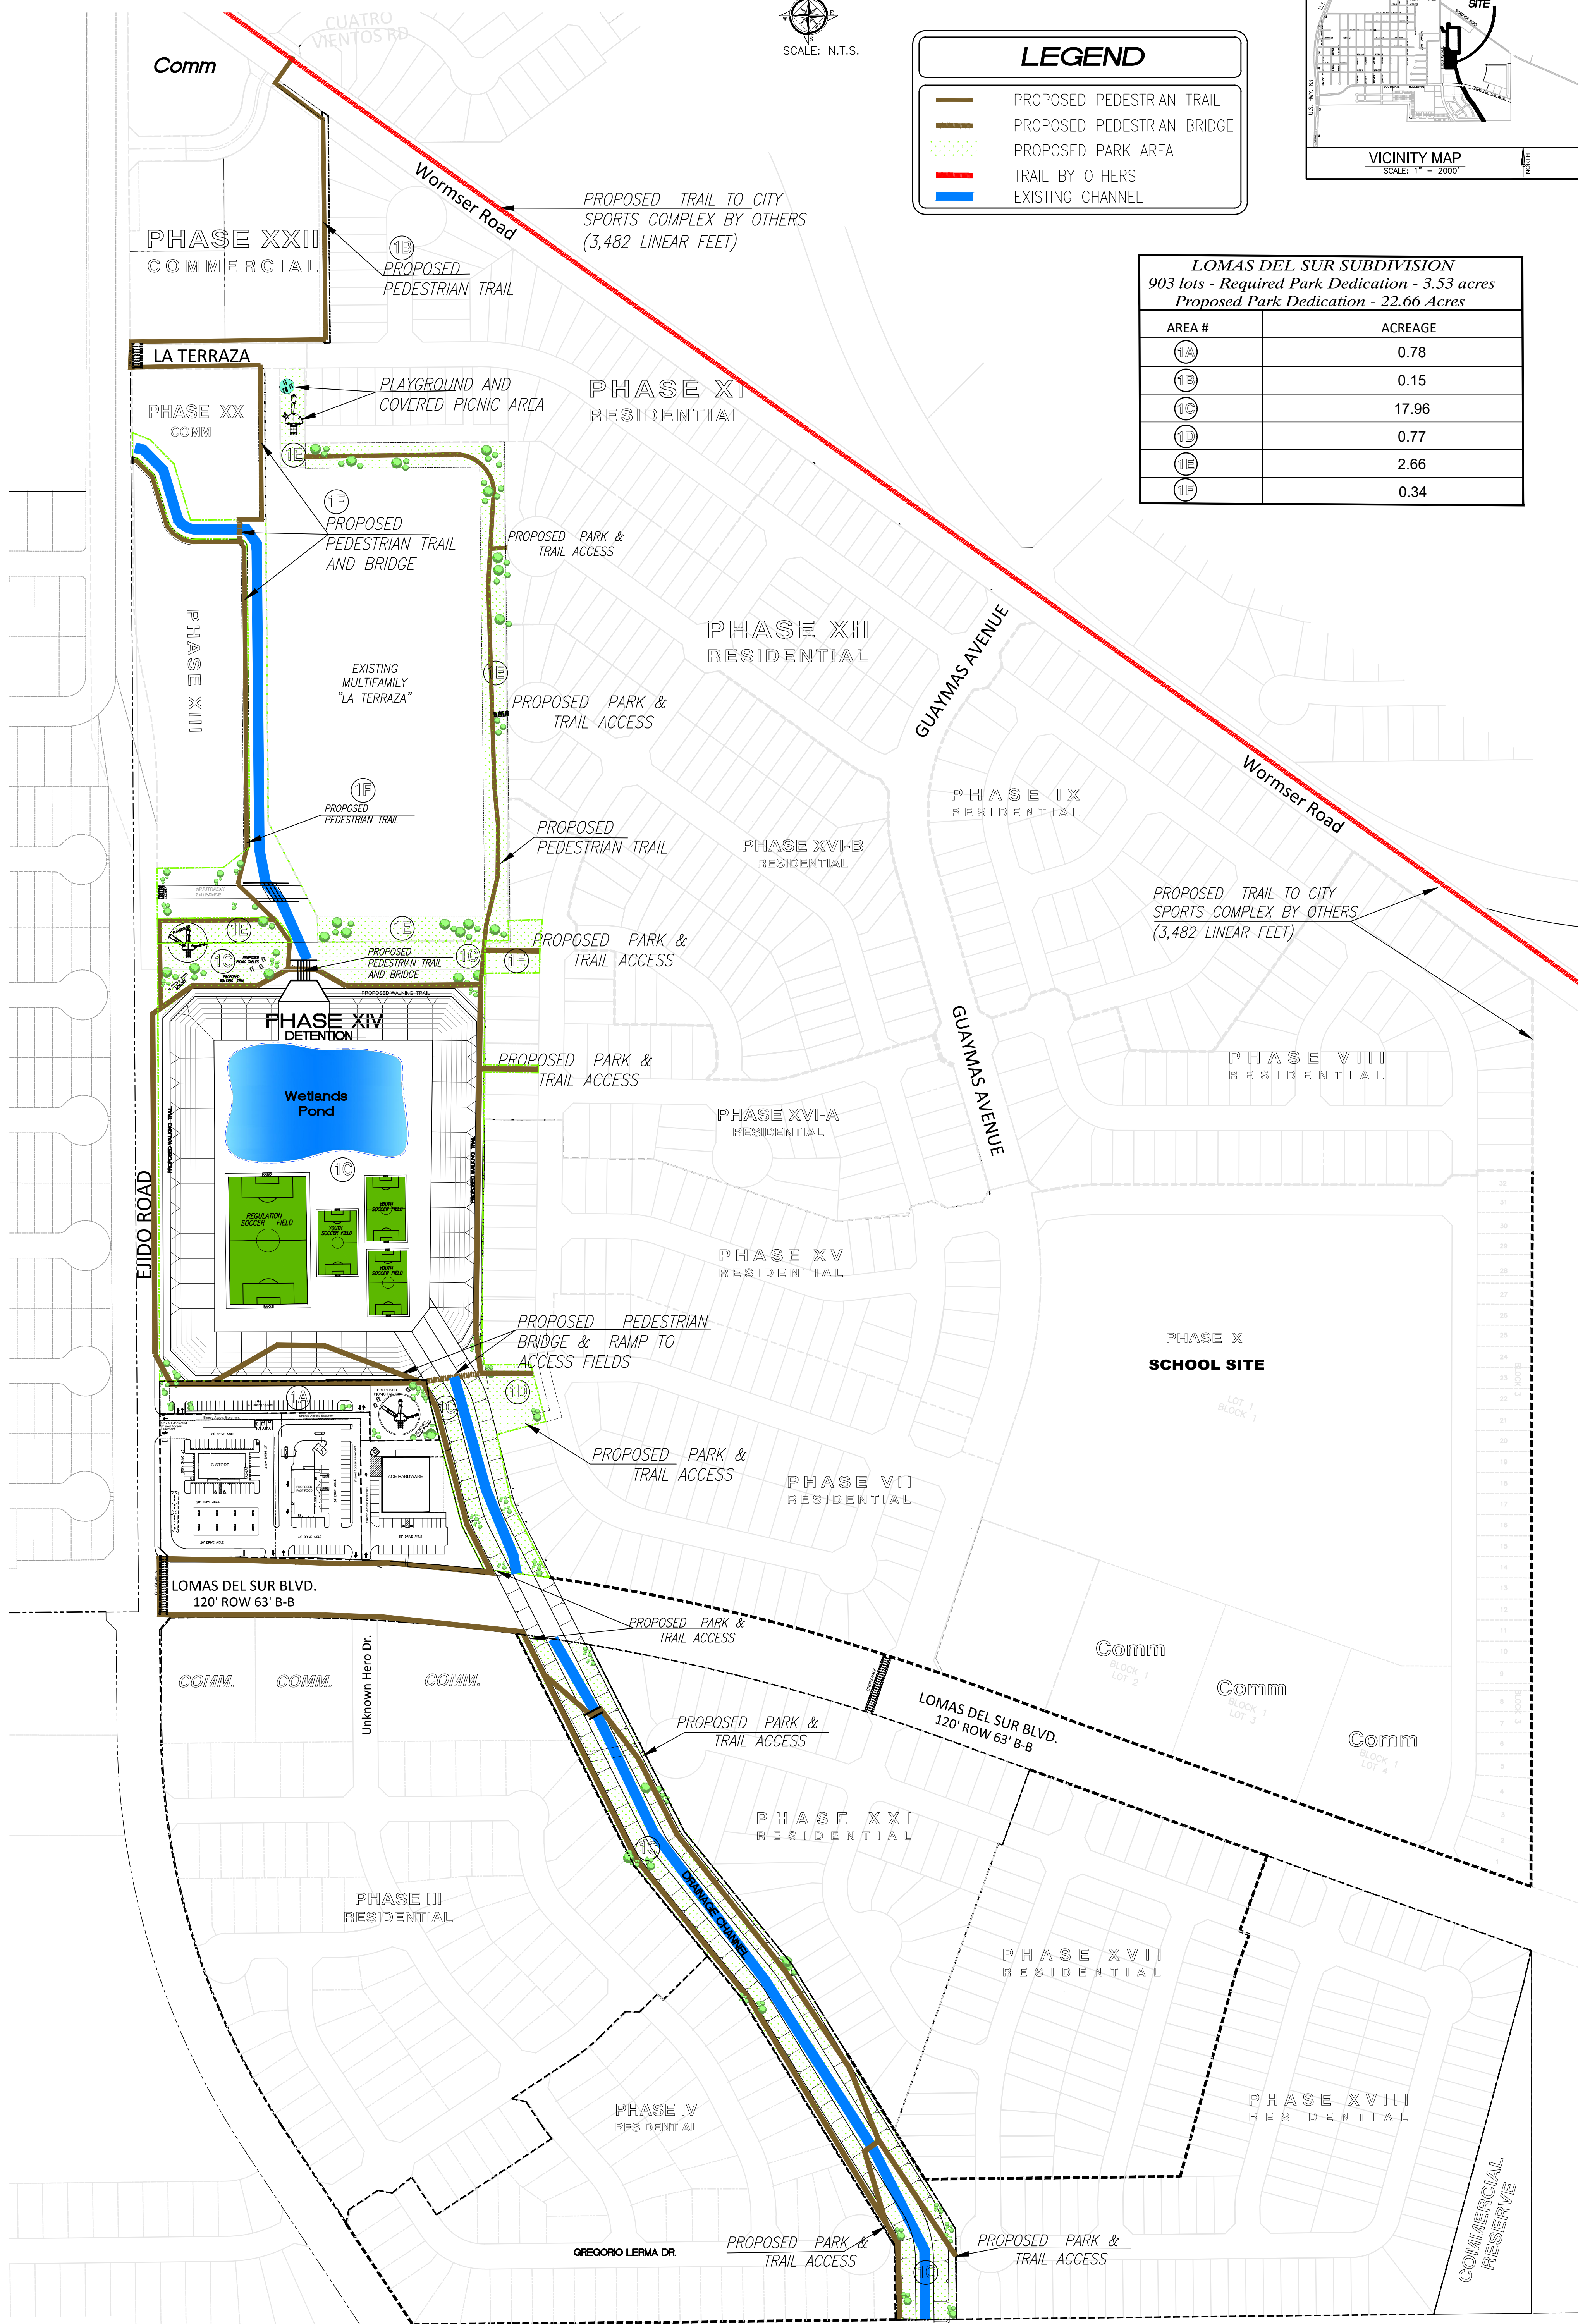

Designed By: FE
 Drawn By: FE
 Checked By: FE
 Approved By: JPS
 File: X:OPEN\8287.00\MASTER

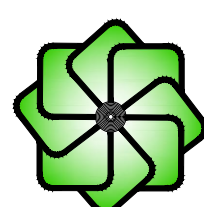

SHERFEY
ENGINEERING
COMPANY, L.L.C.

104 Del Court
Suite 400
Laredo, Texas 78041
(956) 791-3511

LOMAS DEL SUR
SUBDIVISION

CONCEPTUAL PARK MASTERPLAN

Scale: N.T.S.

Date: 03/08/2022

Rev: 06/16/22

PROJ. NO.8287.00

1

SHEET 1 OF 1