

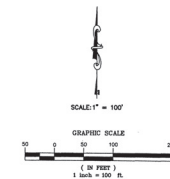


EXHIBIT A

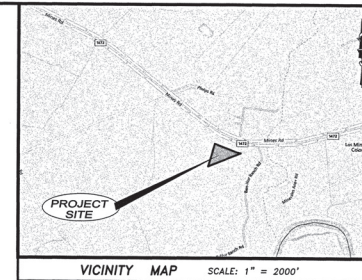

BASIS OF BEARINGS:
D.P.S., TEXAS STATE PLANE COORDINATE SYSTEM,
TEXAS SOUTH ZONE 4205, NAD83, USPT,
VERTICAL DATUM: NAVD83, USFT.

SURVEYOR'S NOTE:
1. THE SURVEYOR HAS NOT RECOVERED NOR DID IT
INCLUDE ANY RESEARCH AND INVESTIGATION
OF SURVEYS OR EASEMENTS.
2. NOT ALL EASEMENTS OR UTILITIES SHOWN
HERE ON.

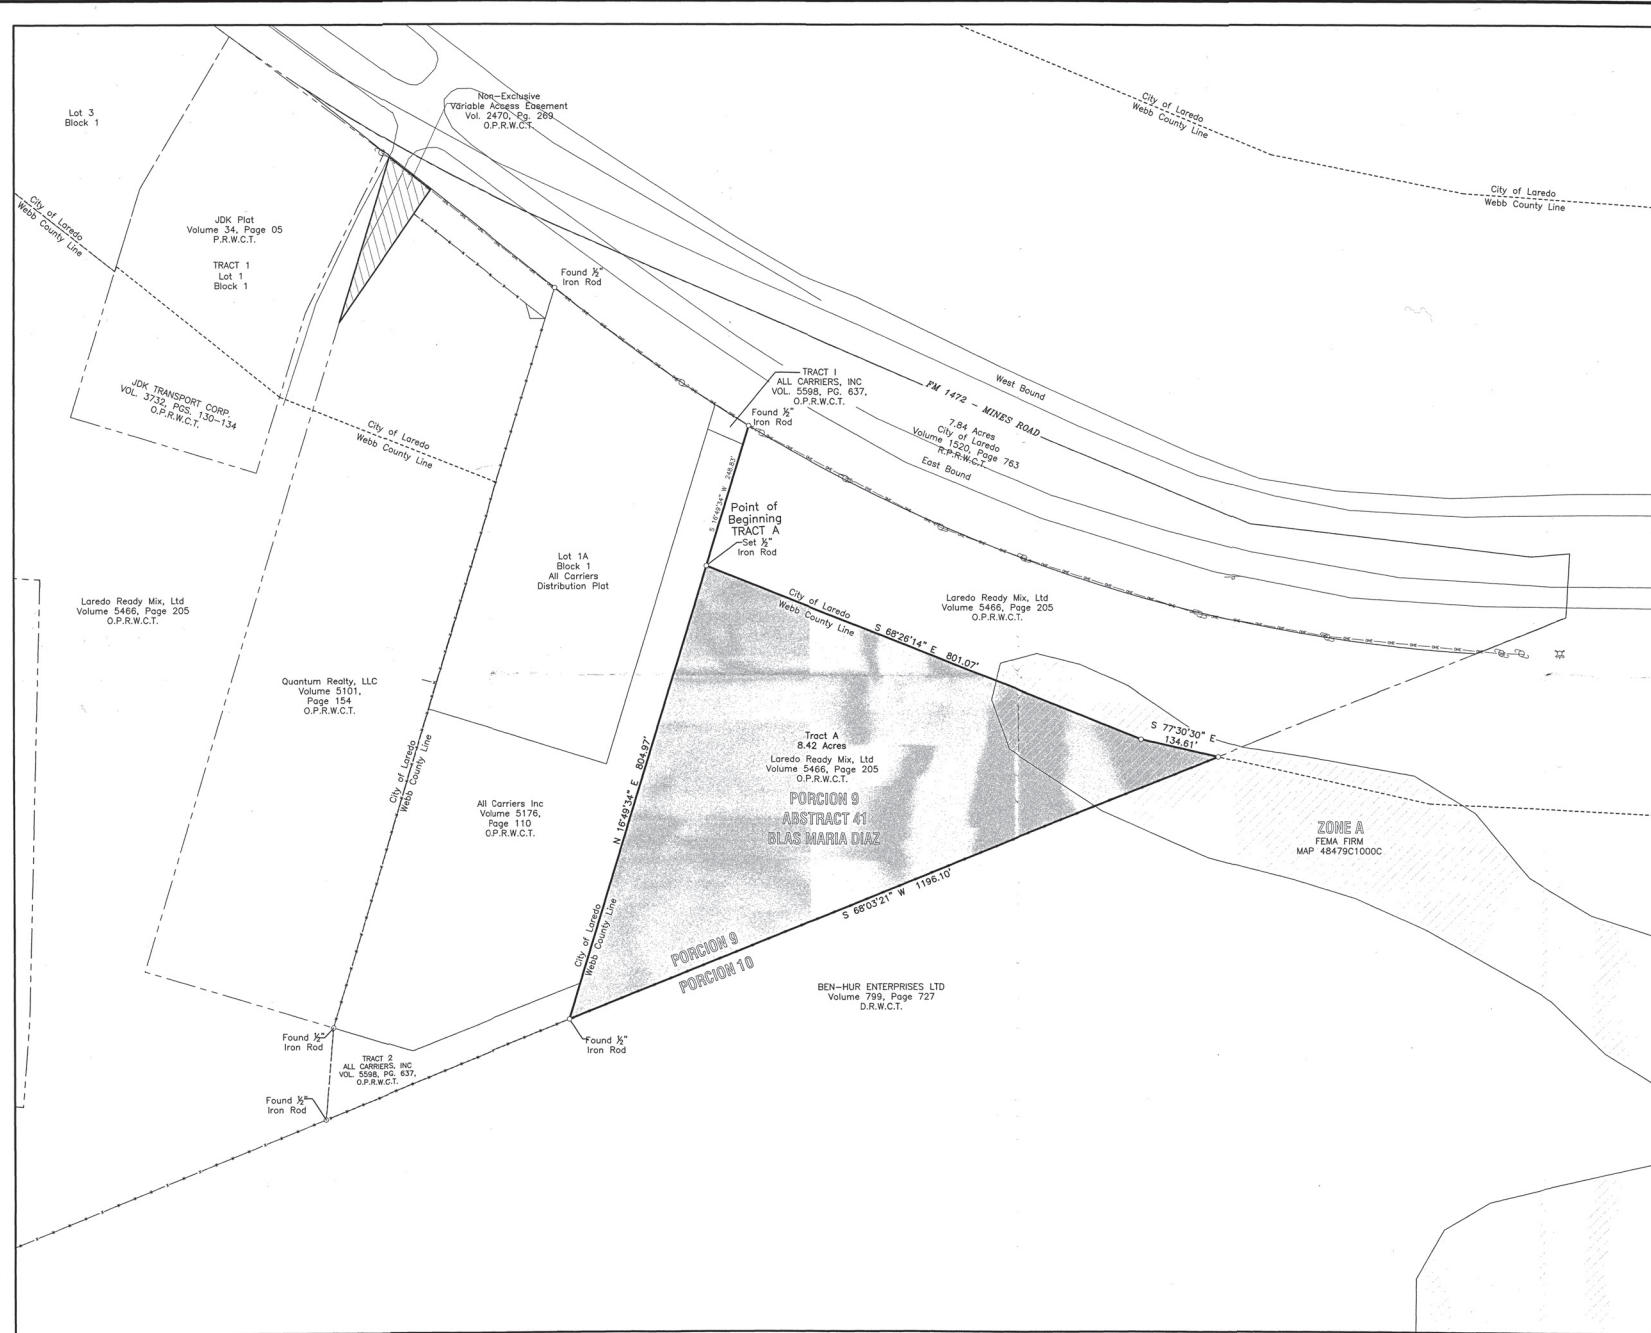

STATE OF TEXAS
COUNTY OF WEBB

I, THE UNDERSIGNED A REGISTERED PROFESSIONAL LAND SURVEYOR
IN THE STATE OF TEXAS, HEREBY CERTIFY THAT THIS SURVEY WAS
AND WAS PREPARED BY ME OR UNDER MY CLOSE PERSONAL
SUPERVISION AND THAT I AM A MEMBER OF THE TEXAS SURVEYORS
ASSOCIATION.

E. A. M.
E. A. M. No. 5653
12-04-25

Annexation Survey of
Tract A, being a 8.42 acre tract of land out of a
tract of land conveyed by deed to Laredo Ready Mix
recorded in Volume 5466, Page 205, Official Public
Records, Webb County, Texas

**Blue Top
Land Surveying**
101 West Hobbs, Suite 10
Laredo, Texas 78041
Phone (956) 724-6423
Fax (956) 713-2580
FIRM No. 1007500

REVISED
DATE:
DRAWN BY: E.L.
CHECKED BY: E.A.M.
DATE: 12-04-25
JOB No. 250163
(Sheet 1 of 1)

FILE: 250163 annexation survey.dwg