


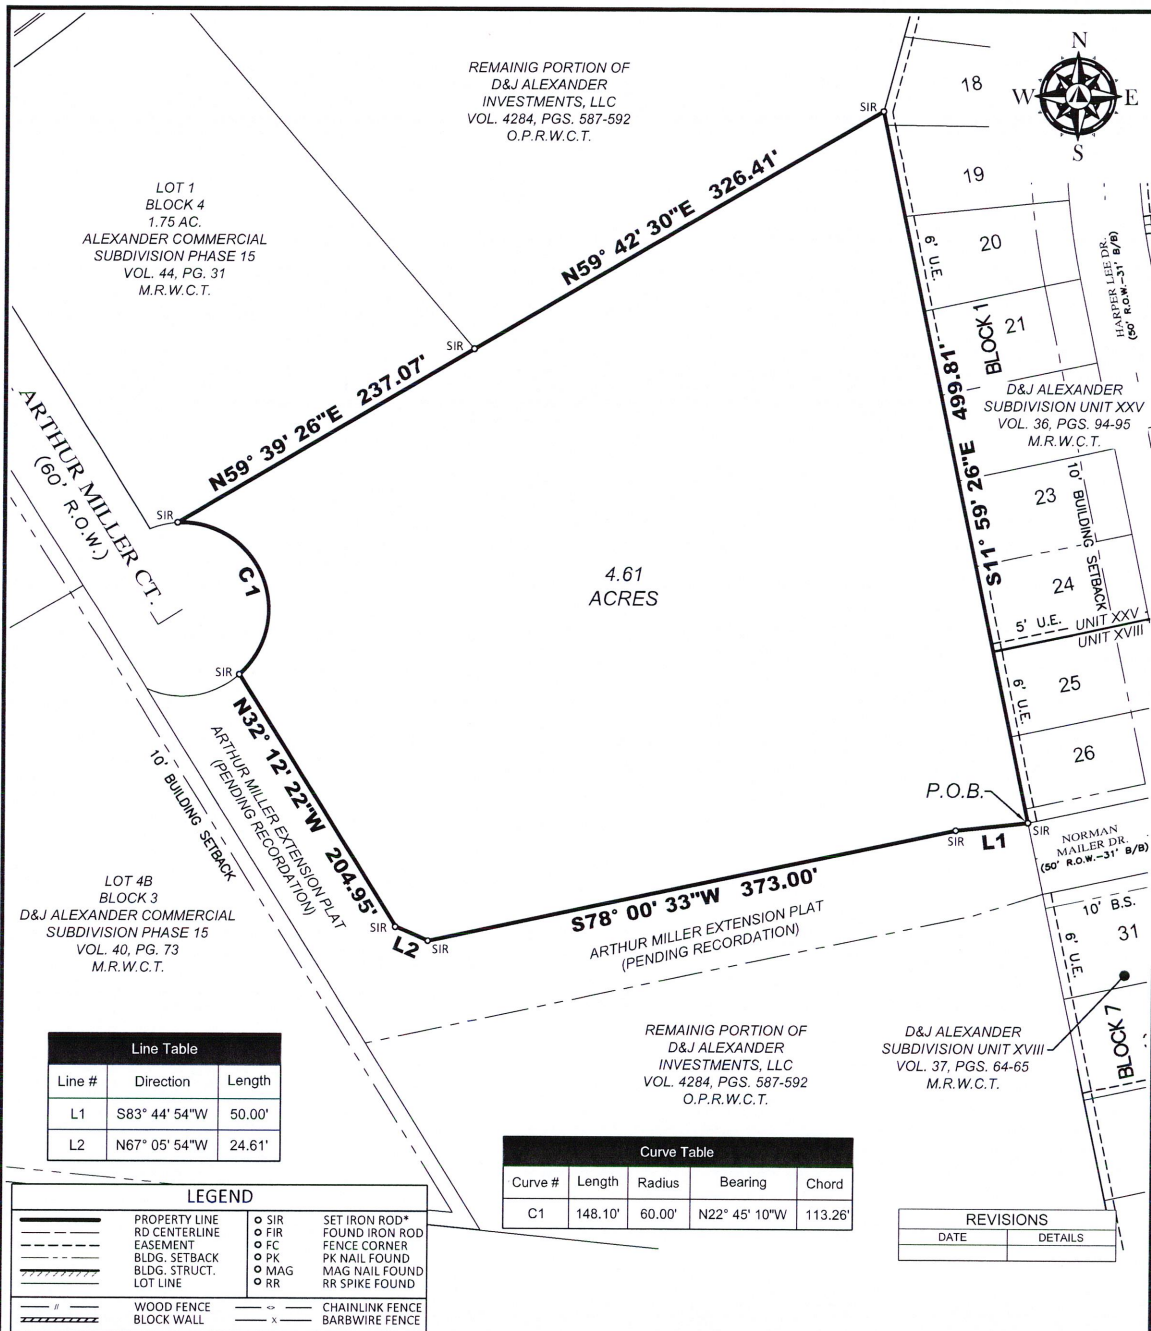

Line Table		
Line #	Direction	Length
L1	S83° 44' 54"W	50.00'
L2	N67° 05' 54"W	24.61'

Curve Table				
Curve #	Length	Radius	Bearing	Chord
C1	148.10'	60.00'	N22° 45' 10"W	113.26'

LEGEND			
	PROPERTY LINE		SIR
	RD CENTERLINE		FIR
	EASEMENT		FC
	BLDG. SETBACK		PK
	BLDG. STRUCT.		MAG
	LOT LINE		RR
	WOOD FENCE		RR SPIKE FOUND
	BLOCK WALL		CHAINLINK FENCE
			BARB WIRE FENCE

*SET 1/2" IRON ROD WITH BLUE PLASTIC CAP LABELED "PCE 100097-00"

NOTE:

- PROPERTY DOES NOT APPEAR TO BE LOCATED IN A FLOOD ZONE AS PER FEMA MAP 48479C1215C. EFFECTIVE DATE: APRIL 02, 2008
- THIS SURVEY IS DERIVED FROM GPS KINEMATIC OBSERVATIONS REFERENCED TO THE TEXAS COORDINATE SYSTEM, SOUTH ZONE, NAD-83, AND TIED TO WDS AT: X=665805.806, Y=17092557.087
- THIS WORK DOES NOT REPRESENT A CHAIN OF TITLE EXAMINATION. SURFACE MINERAL FEE IN EITHER SUBJECT AND/OR ADJACENT TRACTS MAY NOT BE CURRENT AND/OR HISTORICALLY CORRECT AND IS SHOWN FOR INFORMATIONAL PURPOSES ONLY.

BASIS OF BEARING

A FOUND 1/2" IRON ROD, A POINT OF CURVATURE (PC) ON THE WESTERLY RIGHT-OF-WAY LINE OF BOB BULLOCK LOOP (LOOP 20) RECORDED IN VOLUME 180, PAGE 134, OFFICIAL PUBLIC RECORDS WEBB COUNTY TEXAS, THE EASTERLY LINE OF RADOLIFFE & SUE SPIVEY KILLAM, RECORDED IN VOLUME 1349, PAGES 790-793, OFFICIAL PUBLIC RECORDS WEBB COUNTY TEXAS AND A FOUND 1/2" IRON ROD, A POINT OF TANGENCY (PT) ON THE WESTERLY RIGHT-OF-WAY LINE OF SAID BOB BULLOCK LOOP (LOOP 20), THE EASTERLY LINE OF ORALIA C. GARZA, 71.0 ACRES, RECORDED IN VOLUME 1487, PAGES 784-787, DEED RECORDS WEBB COUNTY TEXAS.



CERTIFICATE OF SURVEYOR

I, THE UNDERSIGNED A REGISTERED PROFESSIONAL LAND SURVEYOR IN THE STATE OF TEXAS, HEREBY STATE THAT THE FOREGOING PLAT OF SURVEY AND ATTACHED FIELD NOTES WERE PREPARED FROM AN ACTUAL SURVEY OF THE SUBJECT PROPERTY ON THE GROUND UNDER MY SUPERVISION.

Eduardo J. Gutierrez
EDUARDO J. GUTIERREZ, P.L.S. No. 5839

8-18-25
DATE

THIS SURVEY IS VALID ONLY WITH ORIGINAL SEAL IN RED INK
ENGINEERING REGISTRATION No. F-8019 SURVEY REGISTRATION No. 100097-00

LEGAL DESCRIPTION

A TRACT OF LAND CONTAINING 4.61 ACRES, MORE OR LESS, OUT OF THE REMAINING PORTION OF THE D & J ALEXANDER INVESTMENTS, L.L.C. TRACT, RECORDED IN VOLUME 4284, PAGES 587-592 OF THE OFFICIAL PUBLIC RECORDS OF WEBB COUNTY, TEXAS, SITUATED IN PORCION 26, AGUSTIN SANCHEZ ORIGINAL GRANTEE, ABSTRACT 282, LOCATED WITHIN THE CITY OF LAREDO WEBB COUNTY, TEXAS

DRAWN BY:	A.X.C.	SCALE:	1"=20'
CHECKED BY:	E.J.G.	JOB #:	17176-22
APPROVED BY:	E.J.G.	FILE NAME:	4.61 Acre M&B.dwg
FIELD DATE:	08/16/2025 G.R.	SHEET:	1 OF 3



1302 CALLE DEL NORTE, SUITE 2
LAREDO, TEXAS 78041

PH: (956) 717-1199 FAX: (956) 717-1196

www.premier-ce.com

LAND DEVELOPMENT • PLANNING • WATER • WASTEWATER • TRANSPORTATION • SURVEYING