


EXHIBIT OF
5.5 ACRE TRACT
OUT OF
BUENA VISTA RANCH LAND DEVELOPMENT CO., LLC.
CUATRO VIENTOS SOUTH, LTD.
SUR. No. 35, J.M. DIAZ, A-546
WEBB COUNTY, TEXAS

REMAINING PORTION OF
TRACT 5
490.78 ACRE TRACT
CUATRO VIENTOS SOUTH, LTD.
V. 4225, PG. 242
W.C.O.P.R.

REMAINING PORTION OF
9.39 ACRE TRACT
BUENA VISTA RANCH LAND
DEVELOPMENT CO., LLC.
V. 5395, PG. 326
W.C.O.P.R.

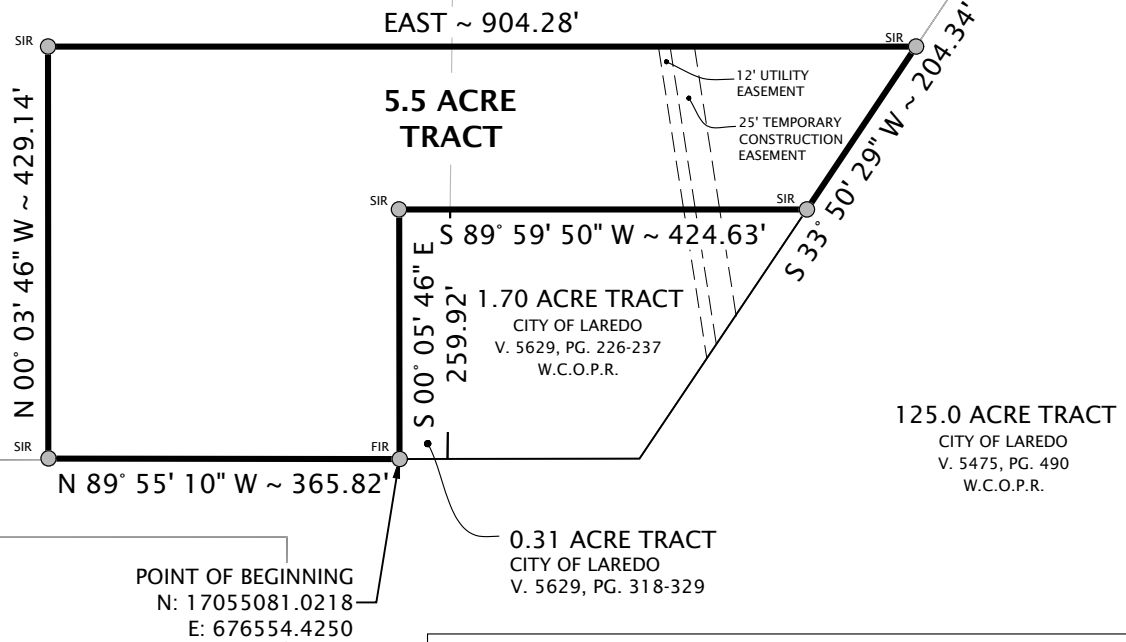

LEGEND	
	PROPERTY CORNER
	PROPERTY LINE
	EASEMENT LINE
	FOUND IRON ROD
	SET IRON ROD

TOPSITE
Civil Group

6262 McPherson Road, Ste. 206
Laredo, Texas 78041
enr.# F-22574 surv.#10194686
P (956) 725-5057
topsitecivil.com

PROJECT #:	--
FIELD DATE:	--
DRAWN BY:	--
APPROVED:	--
DATE:	06/13/2024
SHEET:	1 of 1
FILE PATH:	5.5 acre survey.dwg
SCALE:	1"=200'
GRAPHIC SCALE IN FEET	

CERTIFICATE OF SURVEYOR

I, THE
PROF
THE
STAT
OF S
AN
SUBJ
GROU

PRELIMINARY
NOT TO BE RECORDED
FOR ANY PURPOSE

June 13, 2024