

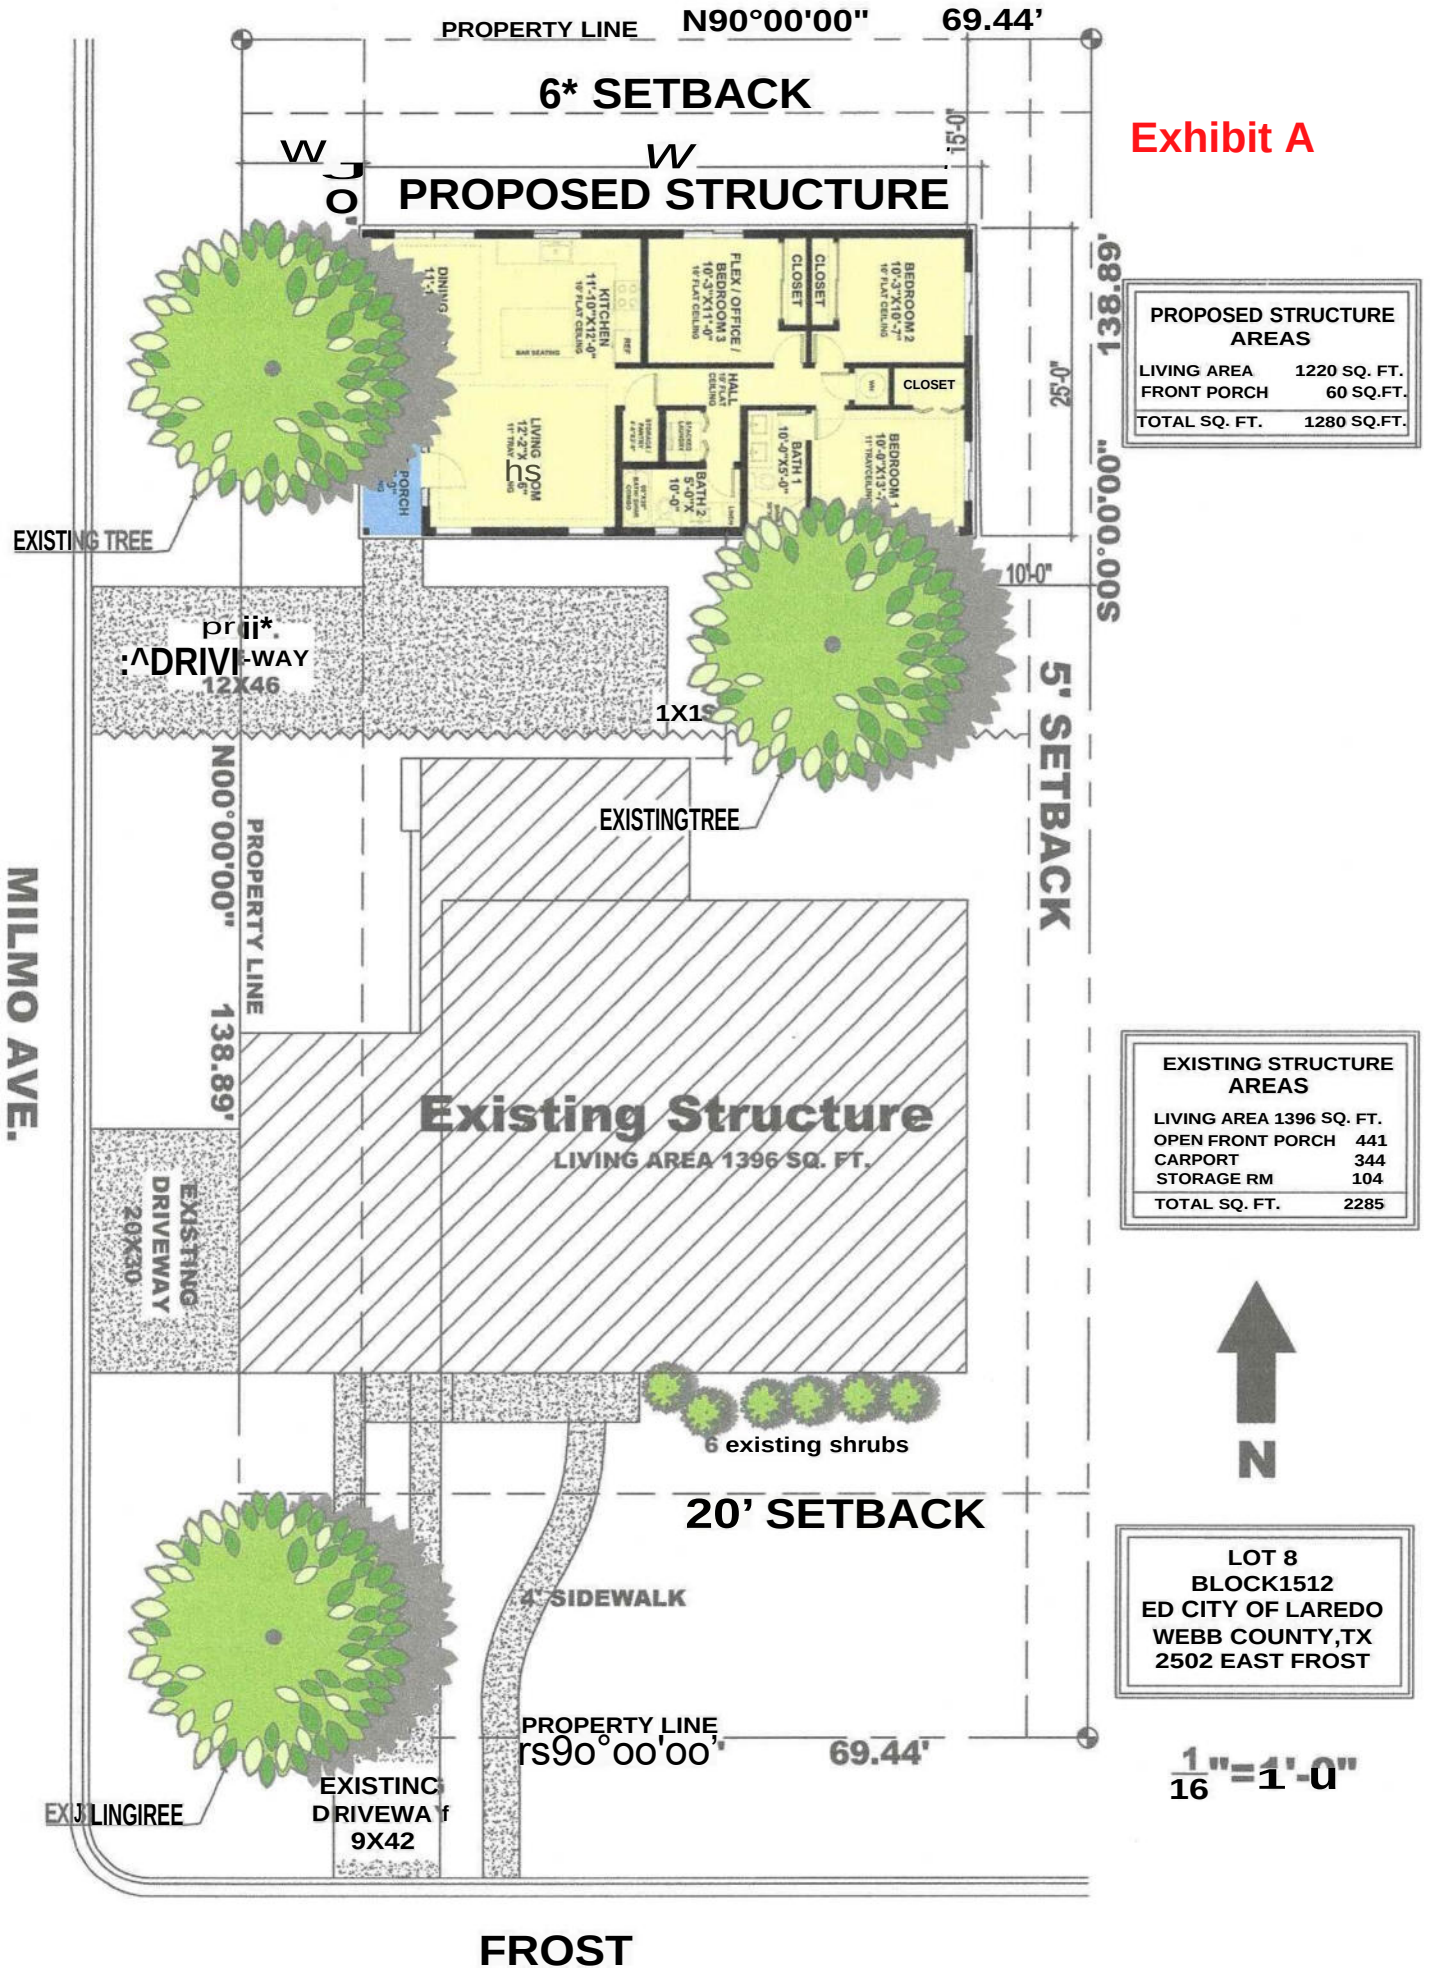


Exhibit A

PROPOSED STRUCTURE AREAS

LIVING AREA	1220 SQ. FT.
FRONT PORCH	60 SQ. FT.
TOTAL SQ. FT.	1280 SQ. FT.

EXISTING STRUCTURE AREAS

LIVING AREA	1396 SQ. FT.
OPEN FRONT PORCH	441
CARPORT	344
STORAGE RM	104
TOTAL SQ. FT.	2285



LOT 8
BLOCK 1512
CITY OF LAREDO
WEBB COUNTY, TX
2502 EAST FROST

1" = 1'-0"