




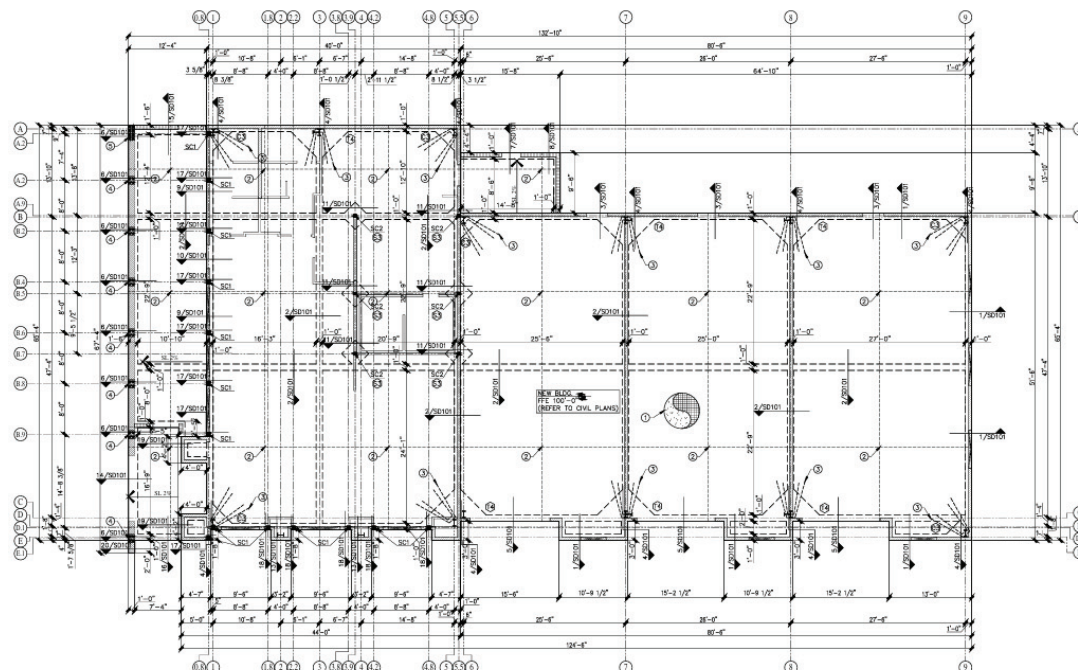

1 FOUNDATION PLAN
SCALE: 1/8" = 1'-0"

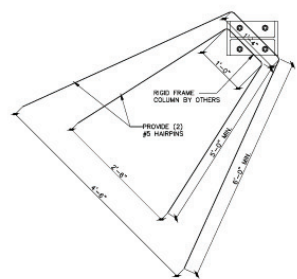

3 TYPICAL HAIR-PINS AT CORNER COLUMNS
SCALE: 1" = 1'-0"

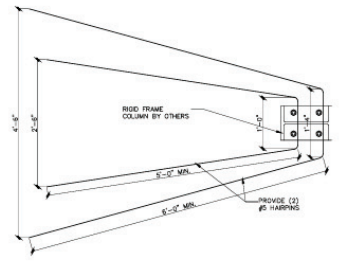

2 TYPICAL HAIR-PINS AT COLUMNS
SCALE: 1" = 1'-0"

STEEL COLUMN SCHEDULE				
MARK	COLUMN SIZE	BASE PLATE	ANCHOR BOLTS	
SC1	HSS 6x4x3/16	PL 1/2" x 8 5/8" x 0'-10"	(3) 1/2" DIA. WELDON STUDS x 12" LONG	
SC2	HSS 6x4x3/16	PL 1/2" x 8" x 0'-8"	(4) 1/2" DIA. WELDON STUDS x 8" LONG	

ANCHOR BOLT LENGTH SCHEDULE		
EMBEDMENT LENGTH	3-1/2" PROJECTION	
MINIMUM ANCHOR BOLT EMBEDMENT (3), (2)		
DIAMETER	EMBEDMENT	
1/2"	(A)	12"
5/8"	(A)	18"
3/4"	(C)	24"
7/8"	(C)	30"
1"	(C)	36"
1 1/8"	(C)	42"
1 1/4"	(C)	48"

1. AN ADDITIONAL 2" OF EMBEDMENT SHALL BE PROVIDED FOR ANCHOR BOLTS LOCATED ON TOPS OF COLUMNS AND PIESTALS.
2. ANCHOR BOLTS SHALL BE A307 HEX HEAD BOLTS.
3. NOT USED.
4. MINIMUM 1.5" EDGE DISTANCE IN CONCRETE.
5. MINIMUM 2" EDGE DISTANCE IN CONCRETE.
6. MINIMUM 2.75" EDGE DISTANCE IN CONCRETE.

FOUNDATION NOTES

- SEE SHEET 1001 FOR GENERAL NOTES.
- SEE SHEET 1001 FOR TYPICAL METAL STUDS WALL DETAILS.
- SEE SHEET 1001 FOR TYPICAL CMU WALL DETAILS.
- CONTRACTOR IS RESPONSIBLE FOR LOCATION OF ALL FLOOR GRADES (G.D.) AND TIE-IN OR FOOT TIE-WALL.
- NOTES ON THE STRUCTURAL NOTES OF THIS DRAWING SHALL BE SHOWN FOR GENERAL INFORMATION. CONTRACTOR SHALL VERIFY ALL DIMENSIONS WITH ARCHITECTURAL PLANS.
- CONTRACTOR SHALL BE RESPONSIBLE FOR VERIFYING ALL DIMENSIONS WITH ARCHITECTURAL PLANS. CONTRACTOR SHALL REPORT ANY DISCREPANCIES TO THE ARCHITECT IMMEDIATELY BEFORE THE WORK BEGINS.
- WALL LEGEND

INDICATED 8" METAL STUD WALL, REFER TO SCHEDULE FOR TIE AND GAGE
INDICATED 4" CMU WALL WITH #5 BARS VERTICAL @ 32" O.C. AND (2) #5 BARS HORIZONTAL @ 48" O.C.

KEYED FOUNDATION NOTES

- 8" THICK SLAB ON GRADE WITH #4 BARS @ 12" O.C. EACH WAY AT MINIMUM OF 18" OVER THE PERIMETER OF WALL. MOISTURE BARRIER OVER APPROVED COMPACTED FILL.
- SLAB CONTROL JOINTS, SEE DETAIL 1/3007.
- HARRING FOR ANCHOR BOLTS AT SLAB, SEE 2 & 3/5001.
- CMU PLASTER 3/2" WITH (4) #5 BARS VERTICAL WITH #3 TIES @ 8" O.C.
- CMU PLASTER 3/2" WITH (4) #5 BARS VERTICAL WITH #3 TIES @ 8" O.C.

REINFORCEMENT PER DETAILS

TYPE "C"
TYPE "T"

FOOTING SCHEDULE

TYPE	A	B	C	D	REINFORCEMENT
F1	1'-0"	1'-0"	1'-0"	1'-0"	#5 BARS @ 12" O.C. EACH WAY @ TOP & BOTTOM
F2	1'-0"	1'-0"	1'-0"	1'-0"	#5 BARS @ 12" O.C. EACH WAY @ TOP & BOTTOM
NOTE: D = FOOTING DEPTH BEGIN FINISH FLOOR

redline architecture
1119 PLAINS AVE. SUITE 200 LAREDO, TX 78040
956.727.0334 PHONE

These drawings and specifications are the sole responsibility of the Engineer. They may not be revised, reprinted or altered in any way without prior written approval from and with responsibility to the Engineer.


CASA AZUL RESTAURANT & PLAZA

2411 Jacaman Road
LAREDO, TX

SYNERGY STRUCTURAL ENGINEERING, INC.
1119 PLAINS AVE. SUITE 200
LAREDO, TX 78040
(956) 753-0581 SYNERGY@SYNERGY-SE.COM
TSPS Reg. No. F-7861


FOUNDATION PLAN


Project number: SSE-22-038
Date: JULY 14, 2022
Drawn by: VDA/P
Checked by: VDA
Scale: **S101**

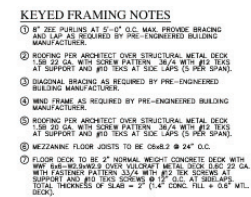


3 PRE-ENGINEERED RIGID FRAME ELEVATION RF-2
SCALE: 1/8" = 1'-0"

Scale

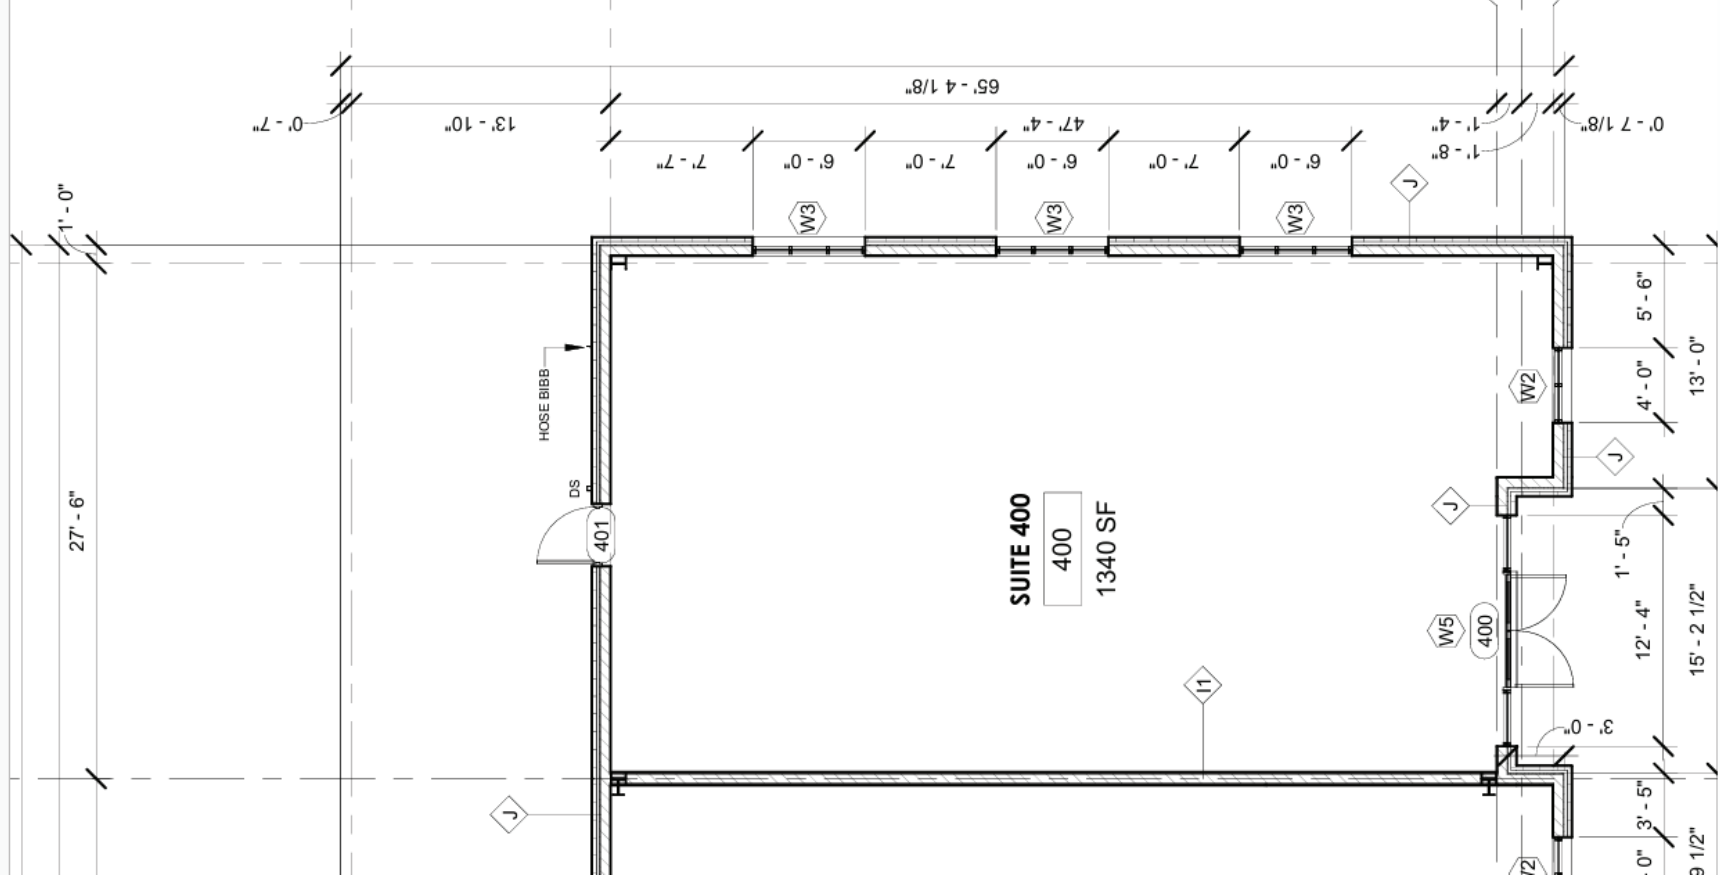

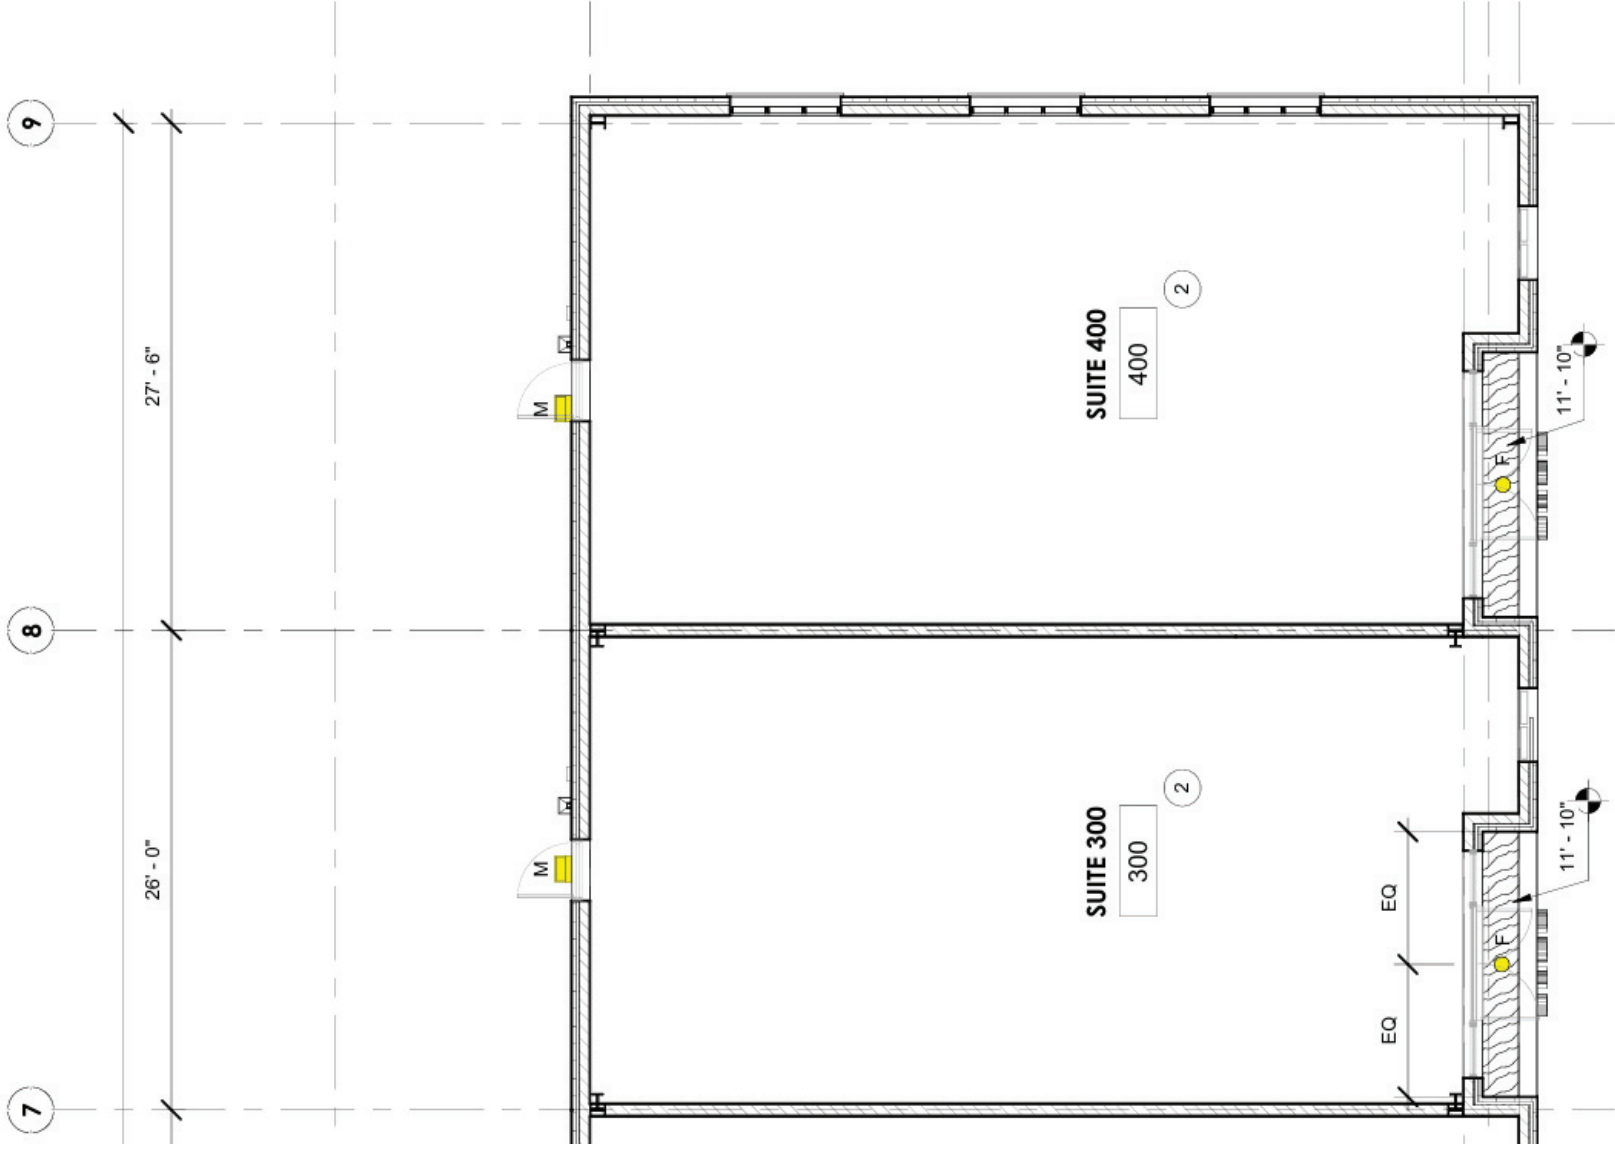

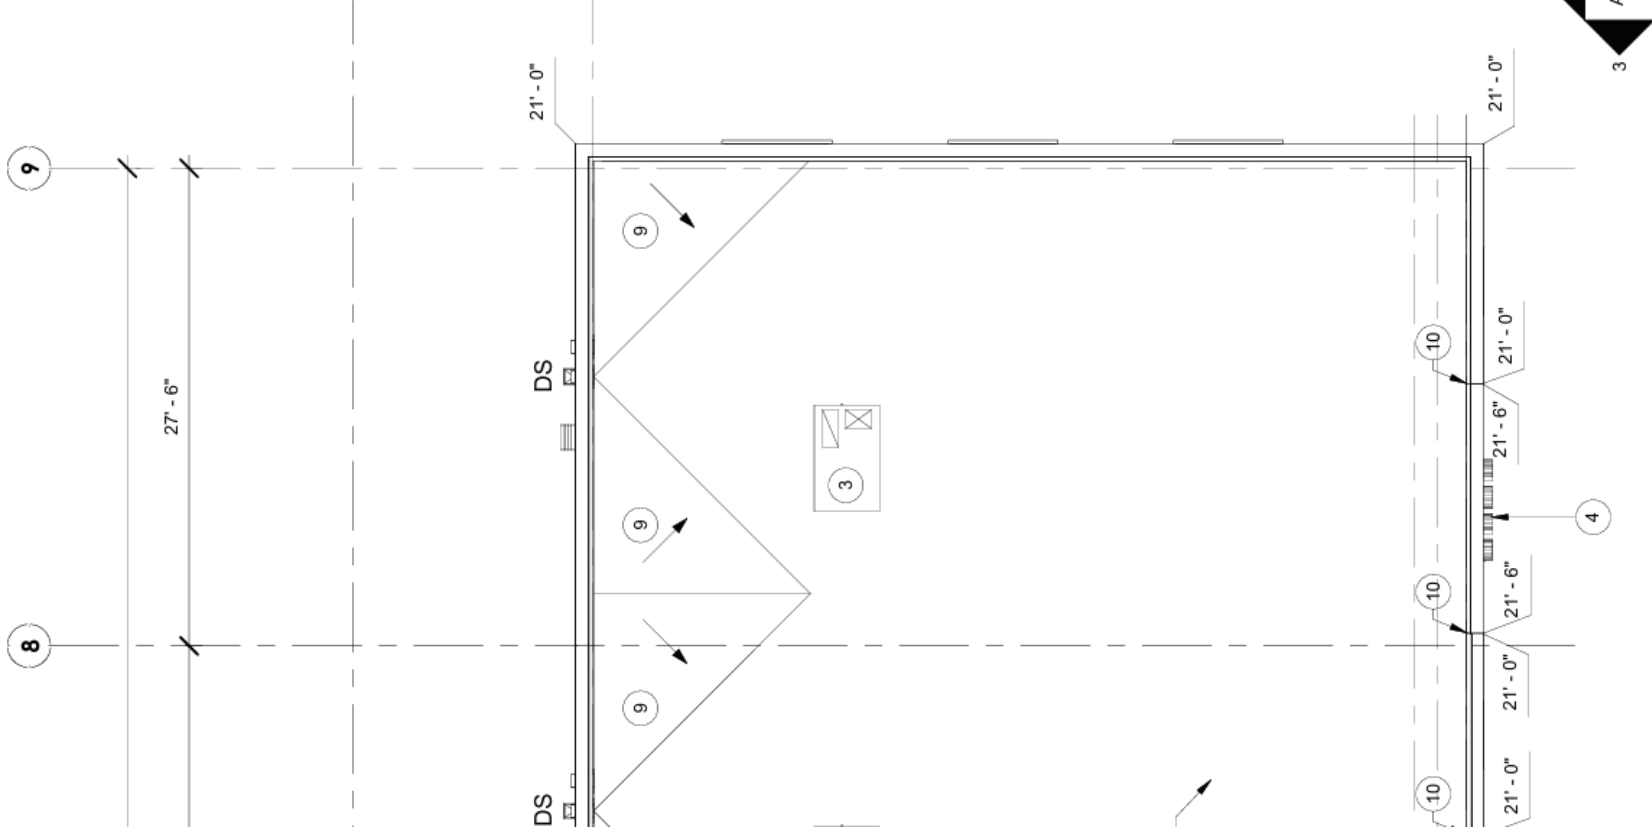

3
A300

5

4

10

10

9

9

9

3

9

8

27'-6"

21'-0"

DS

DS

21'-0"

21'-0"

21'-0"

21'-0"







FINISH PLAN LEGEND

CT1	CT 2	VCT1	VCT2	CP1	CP2	SC - SEALED CONCRETE	SDT - STATIC DISSIPATIVE TILE
							

