


SCALE: N.T.S.


LEGEND

- PROPOSED PEDESTRIAN TRAIL
- PROPOSED PEDESTRIAN BRIDGE
- PROPOSED PARK AREA
- TRAIL BY OTHERS
- EXISTING CHANNEL

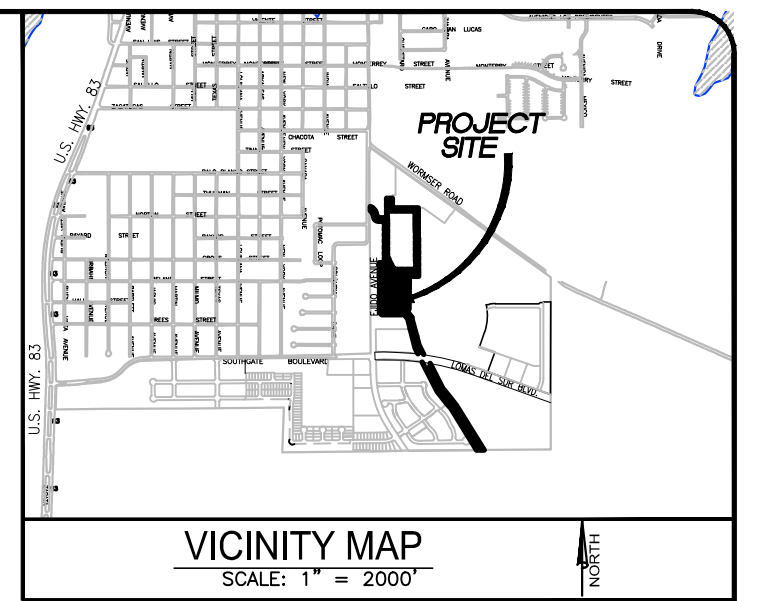


VICINITY MAP
SCALE: 1" = 2000'

LOMAS DEL SUR SUBDIVISION 903 lots - Required Park Dedication - 3.53 acres Proposed Park Dedication - 22.66 Acres	
AREA #	ACREAGE
1A	0.78
1B	0.15
1C	17.96
1D	0.77
1E	2.66
1F	0.34

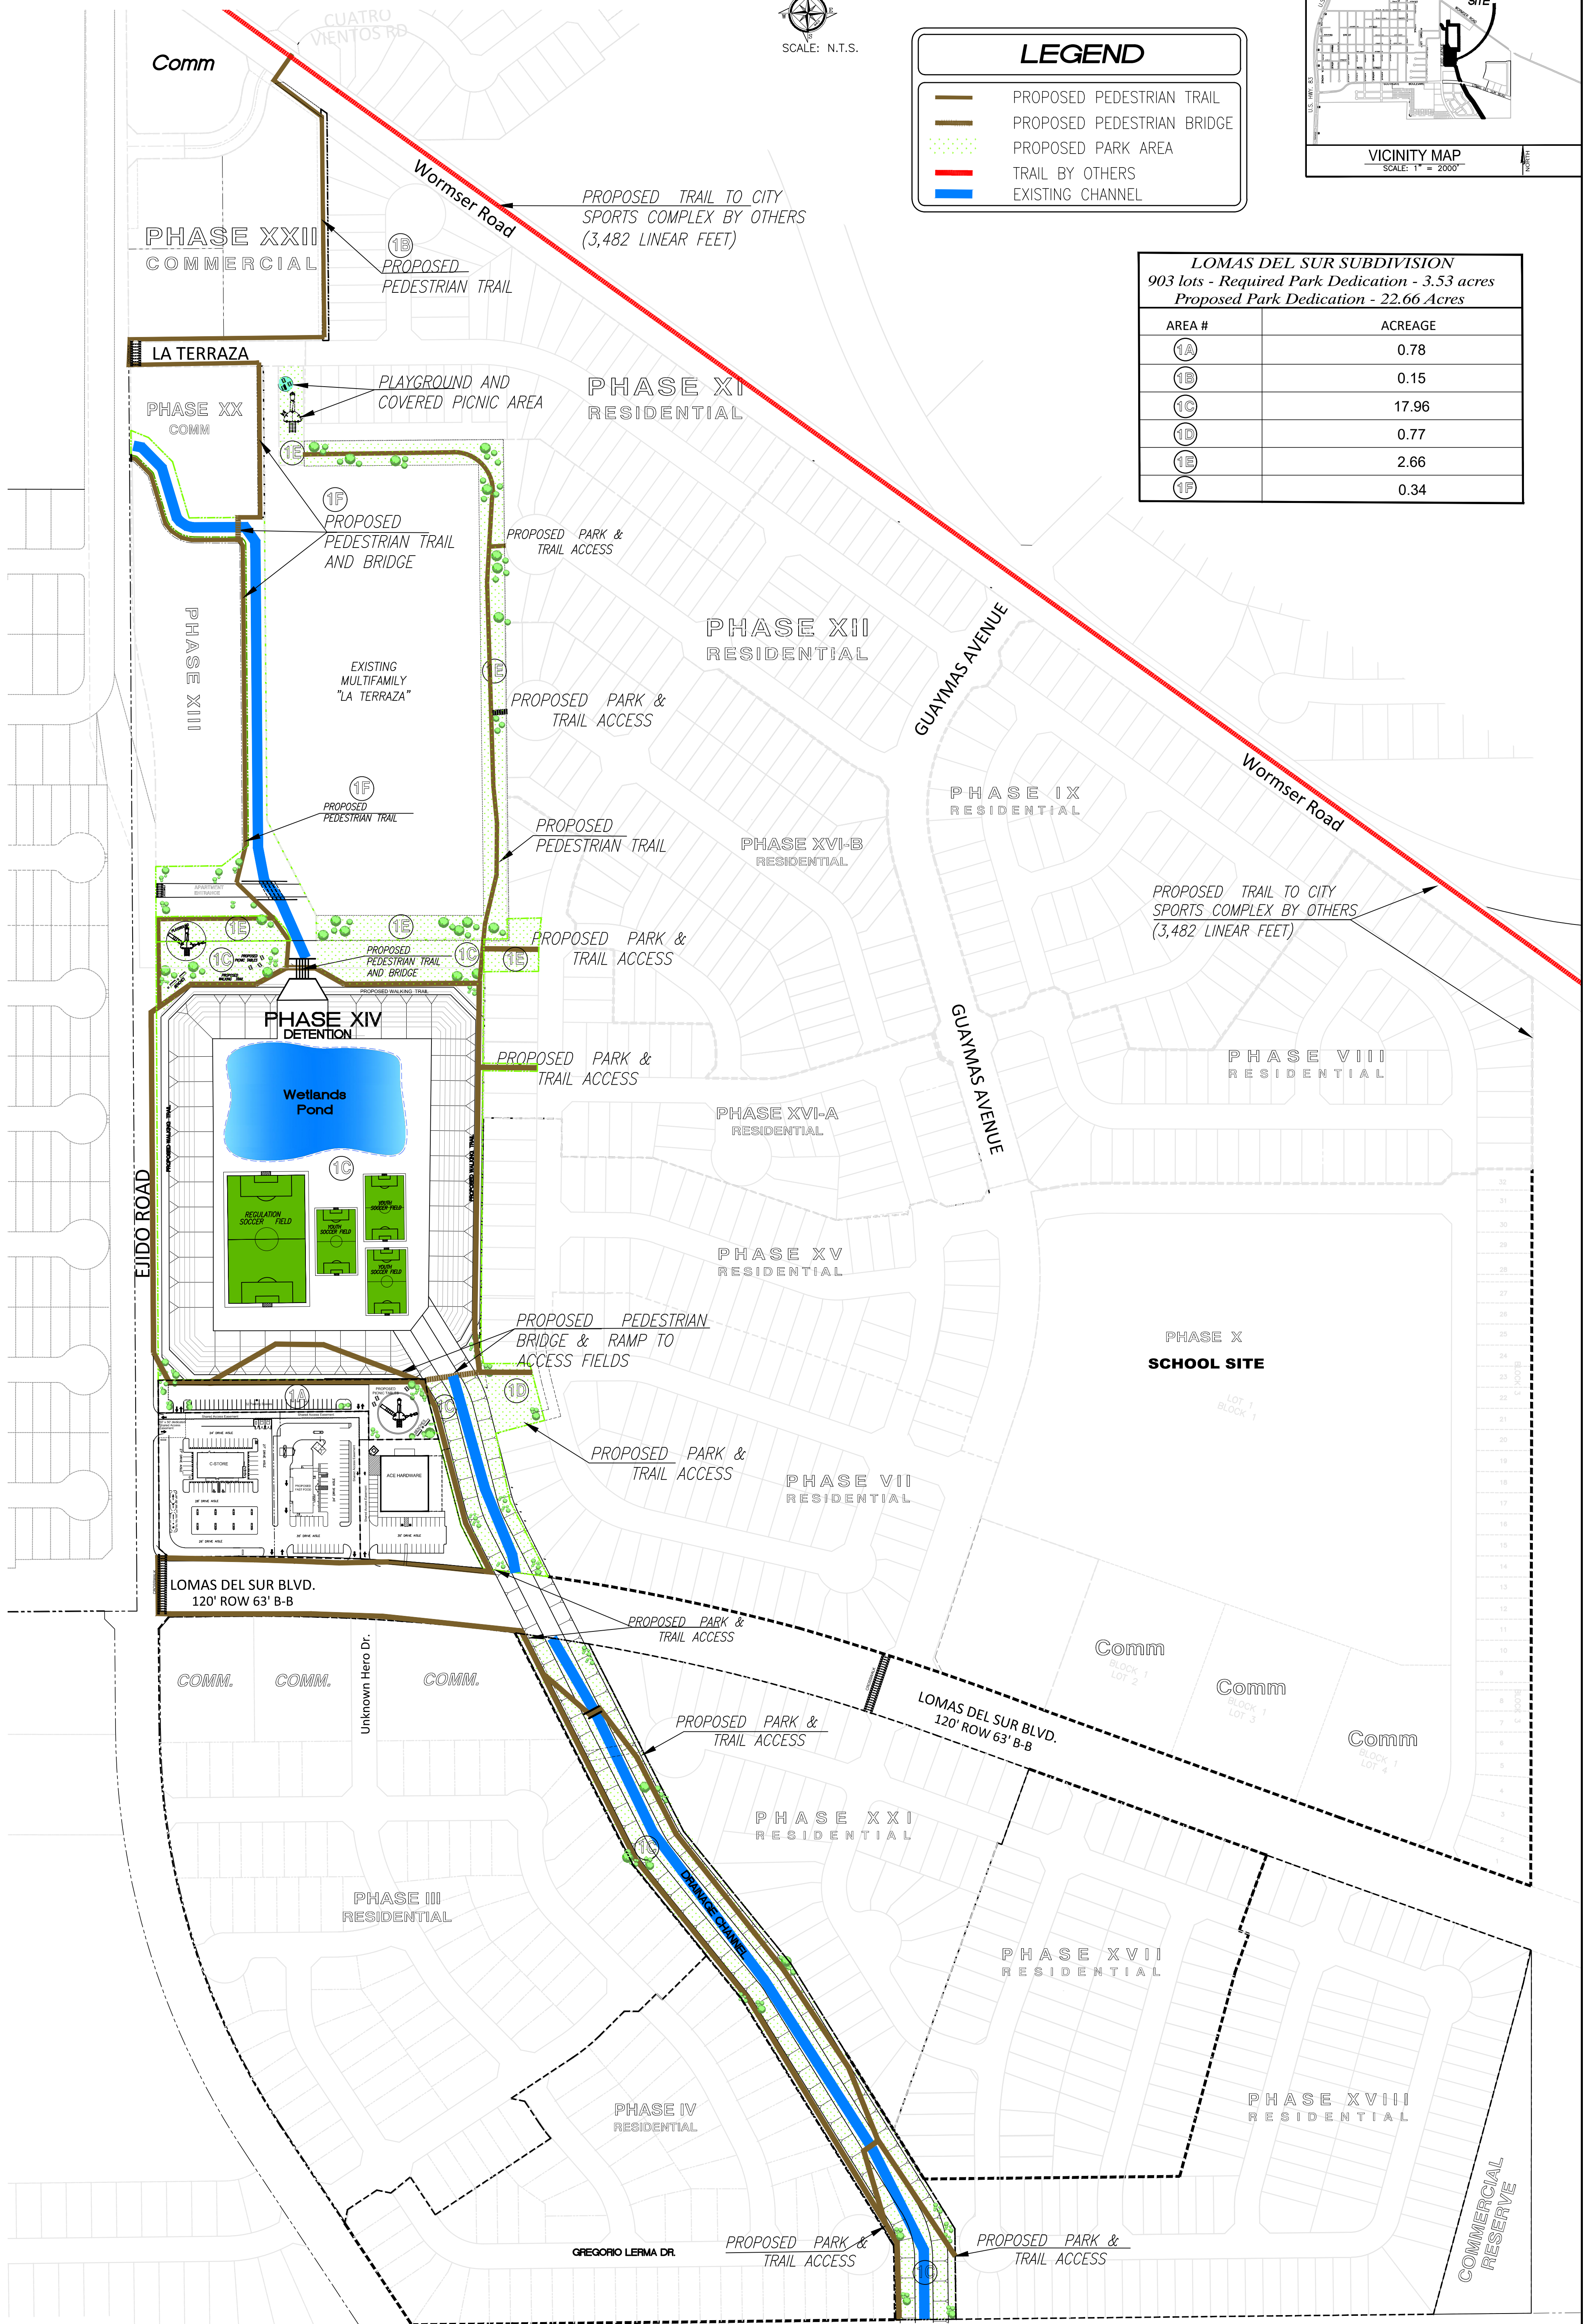

Designed By: FE
Drawn By: FE
Checked By: FE
Approved By: JPS
File: X:\OPEN\8287.00\MASTER

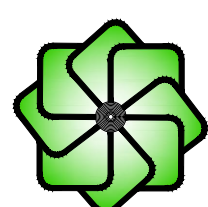

SHERFEY
ENGINEERING
COMPANY, L.L.C.

104 Del Court
Suite 400
Laredo, Texas 78041
(956) 791-3511

LOMAS DEL SUR
SUBDIVISION

CONCEPTUAL
PARK MASTERPLAN

PROJ. NO.8287.00

1

Scale: N.T.S.

Date: 03/08/2022

Rev: 06/16/22

SHEET 1 OF 1