


EXHIBIT A

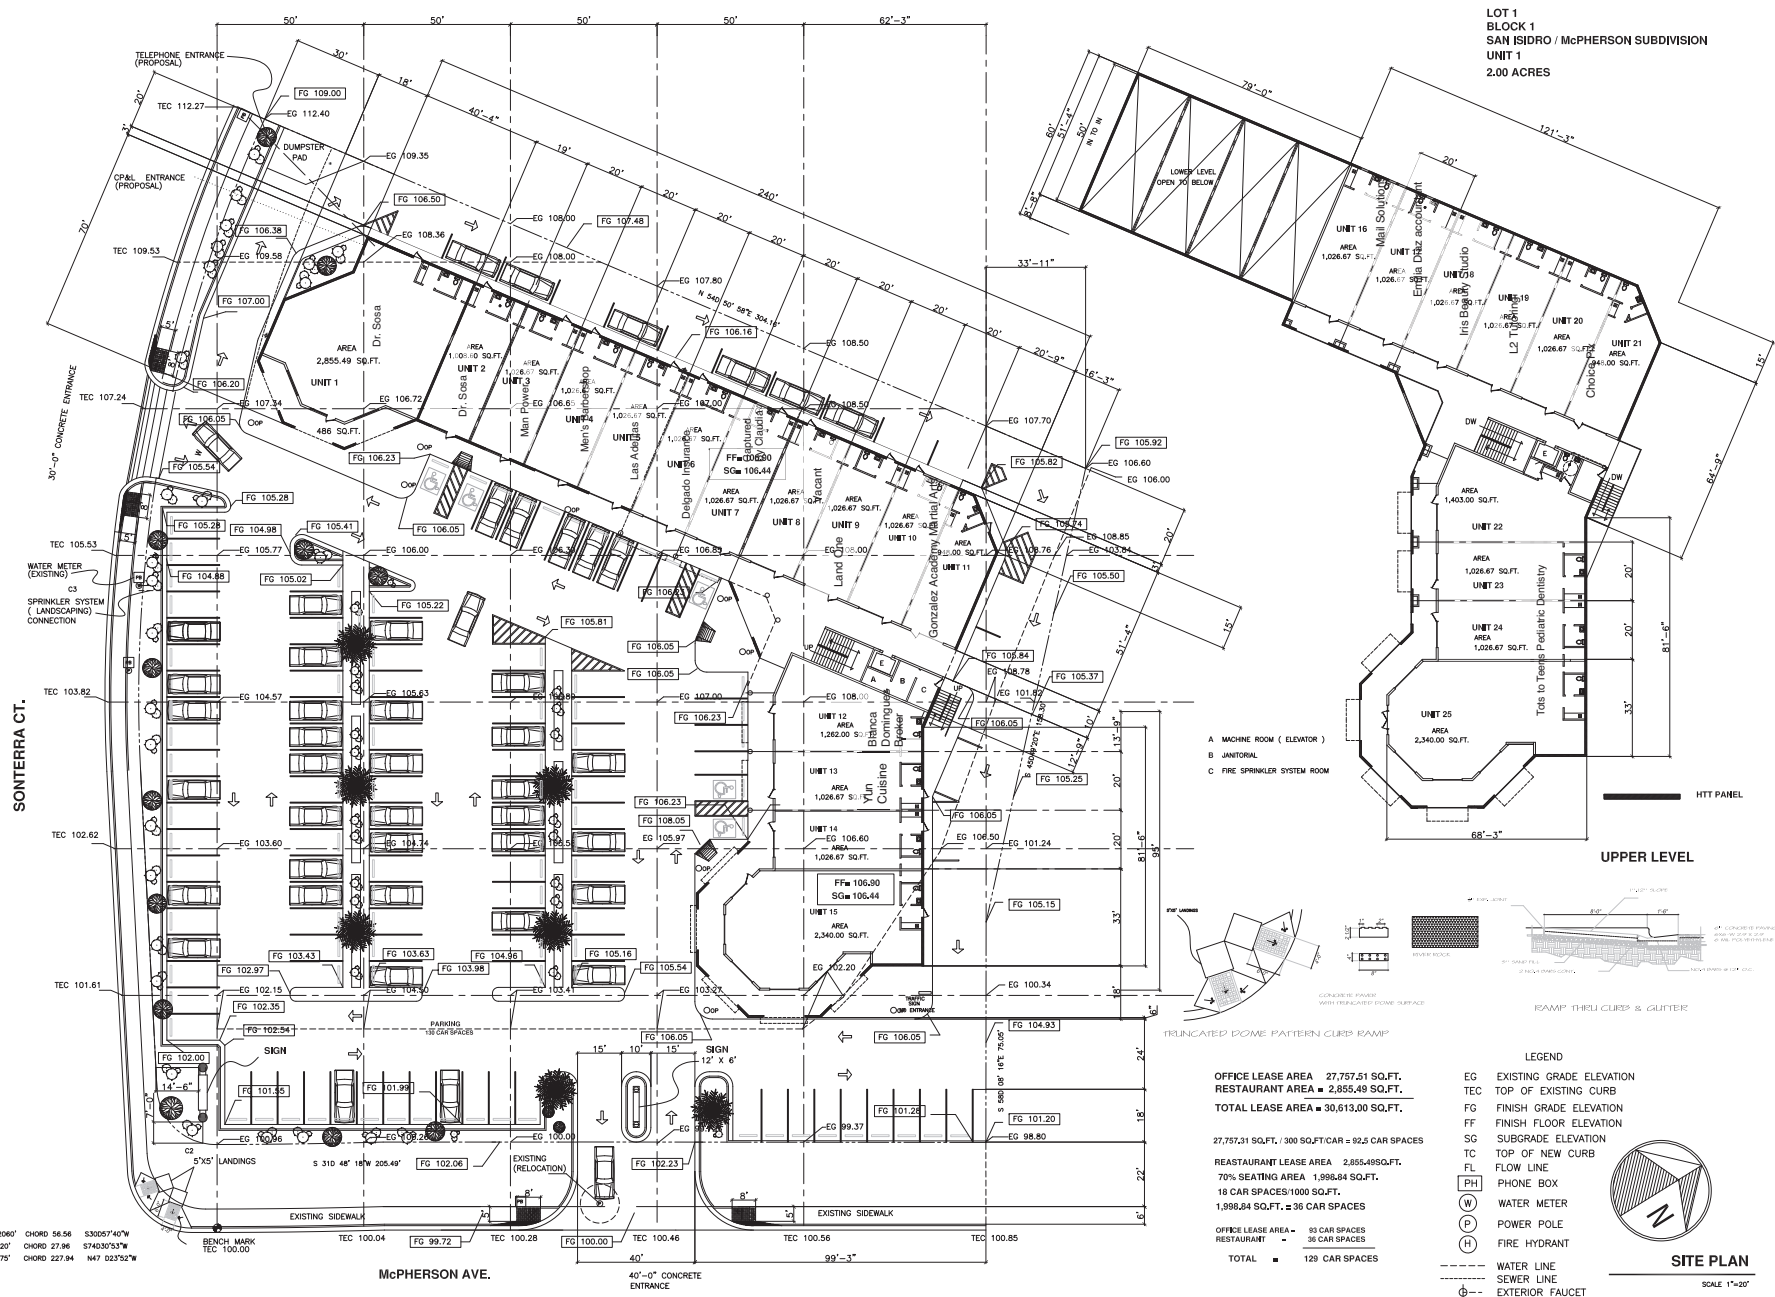

LOT 1
BLOCK 1
SAN ISIDRO / McPHERSON SUBDIVISION
UNIT 1
2.00 ACRES

DESIGNED BY:

REVISION	
NOV/09/04	

PROJECT:

SITE PLAN

PLAN:

PARK AVENUE

213 VILLAGE BLV SUITE 8, LAREDO, TX 78040 956 727 72 75

CONSTRUCTION, INC.

C1 R= 2060'	CHORD 56.58	S30D57'40"W
C2 R= 20'	CHORD 27.96	S74D30'53"W
C3 R=475'	CHORD 227.94	N47 D23'52"W

PROPERTY OF PARK AVENUE CONSTRUCTION INC.
THIS DRAWING CONTAINS CONFIDENTIAL INFORMATION
OF PARK AVENUE CONSTRUCTION INC. (PAC)
LARGO, VA AND IT IS LOANED WITH THE UNDER-
STANDING THAT IT WILL NOT BE REPRODUCED OR BE
USED FOR ANY PURPOSE WITHOUT THE WRITTEN
PERMISSION OF PAC. IF IT IS LOANED TO ANY OTHER
PERSON OR FIRM WITHOUT THE WRITTEN
PERMISSION OF PAC, PARK AVENUE CONSTRUCTION INC.
AND IT SHALL BE RETURNED UPON DEMAND.

PLAN No.

A-1

SITE PLAN

OF SHEETS