


CERTIFICATION:

BY MY SIGNATURE BELOW, I CERTIFY THAT THE WATER AND SEWAGE SERVICE DESCRIBED ABOVE SHALL BE PROVIDED IN COMPLIANCE WITH THE MODEL RULES ADOPTED UNDER SECTION 16.343, WATER CODE.



CERTIFICATION:
BY MY SIGNATURE BELOW


BLK 1
57 58
BEATLES
BLK 9
2

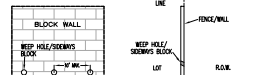

TYPICAL FENCE/BLOCK WALL DETAIL
N.T.S.

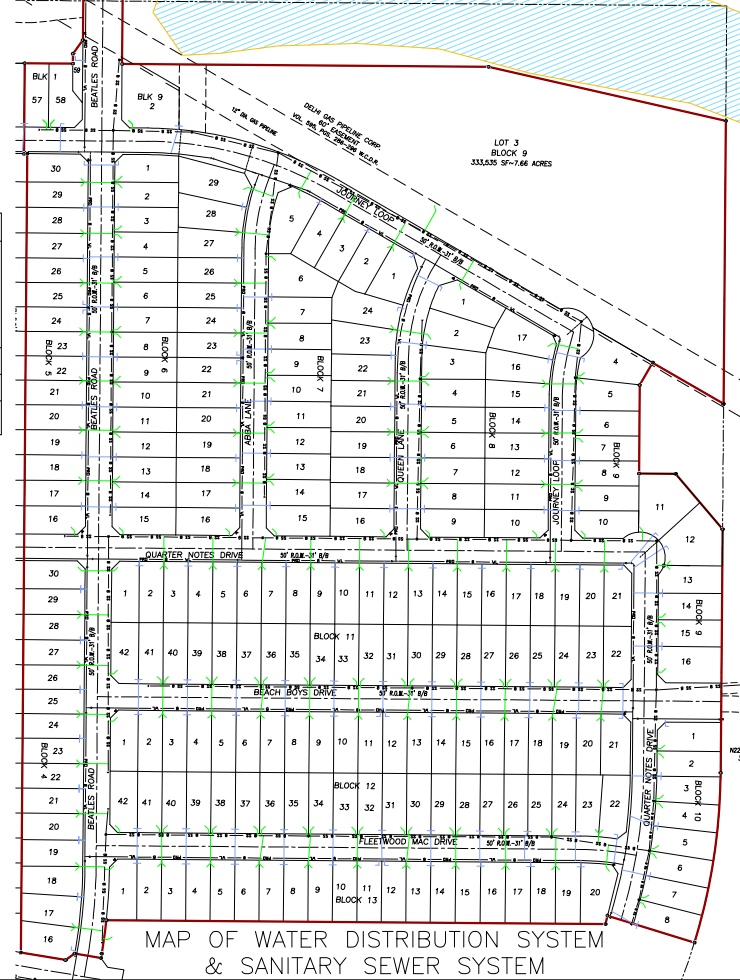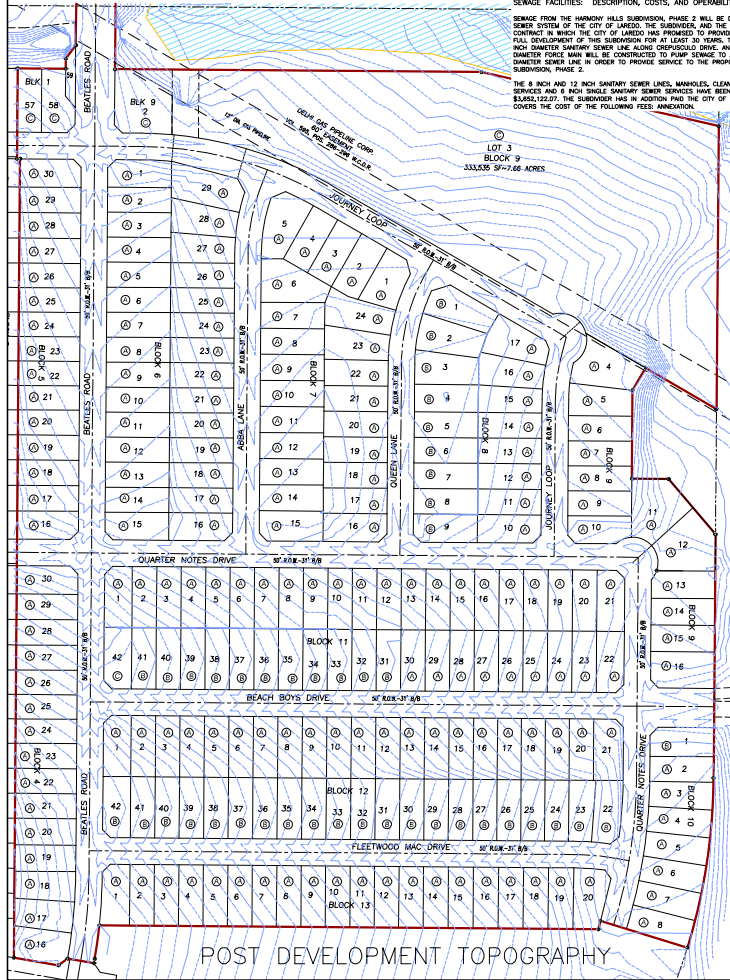

DRAWN BY: D.V.
CHECKED BY: B.F.S./M.J.
DRAWN DATE: 04.28.2023
PLOTTED DATE:
JOB No. E-272-22
FILE NAME: MARCOS
STATUS:
AS-BUILT:
REVISED DATE:

SCALE: (24"x36") SHEET
HOR: 1"=100' VER.
SCALE: (11"x17") SHEET
HOR: 1"=200' VER.

SHEET TOTAL:
4 OF **4**