

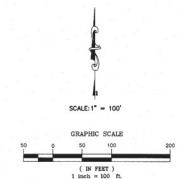


# EXHIBIT A

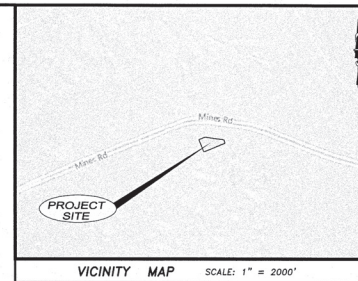

**BASIS OF BEARINGS:**  
 G.P.S., TEXAS STATE PLANE COORDINATE SYSTEM,  
 TEXAS SOUTH ZONE 4200, NAD83, USPT.

**DISCLAIMER:**  
 1. THIS SURVEY DID NOT REQUIRE NOR DID IT  
 INCLUDE ANY RESEARCH AND INVESTIGATION  
 OF SERVITUDES OR EASEMENTS  
 2. NOT ALL EASEMENTS OR UTILITIES SHOWN  
 HERE ON.

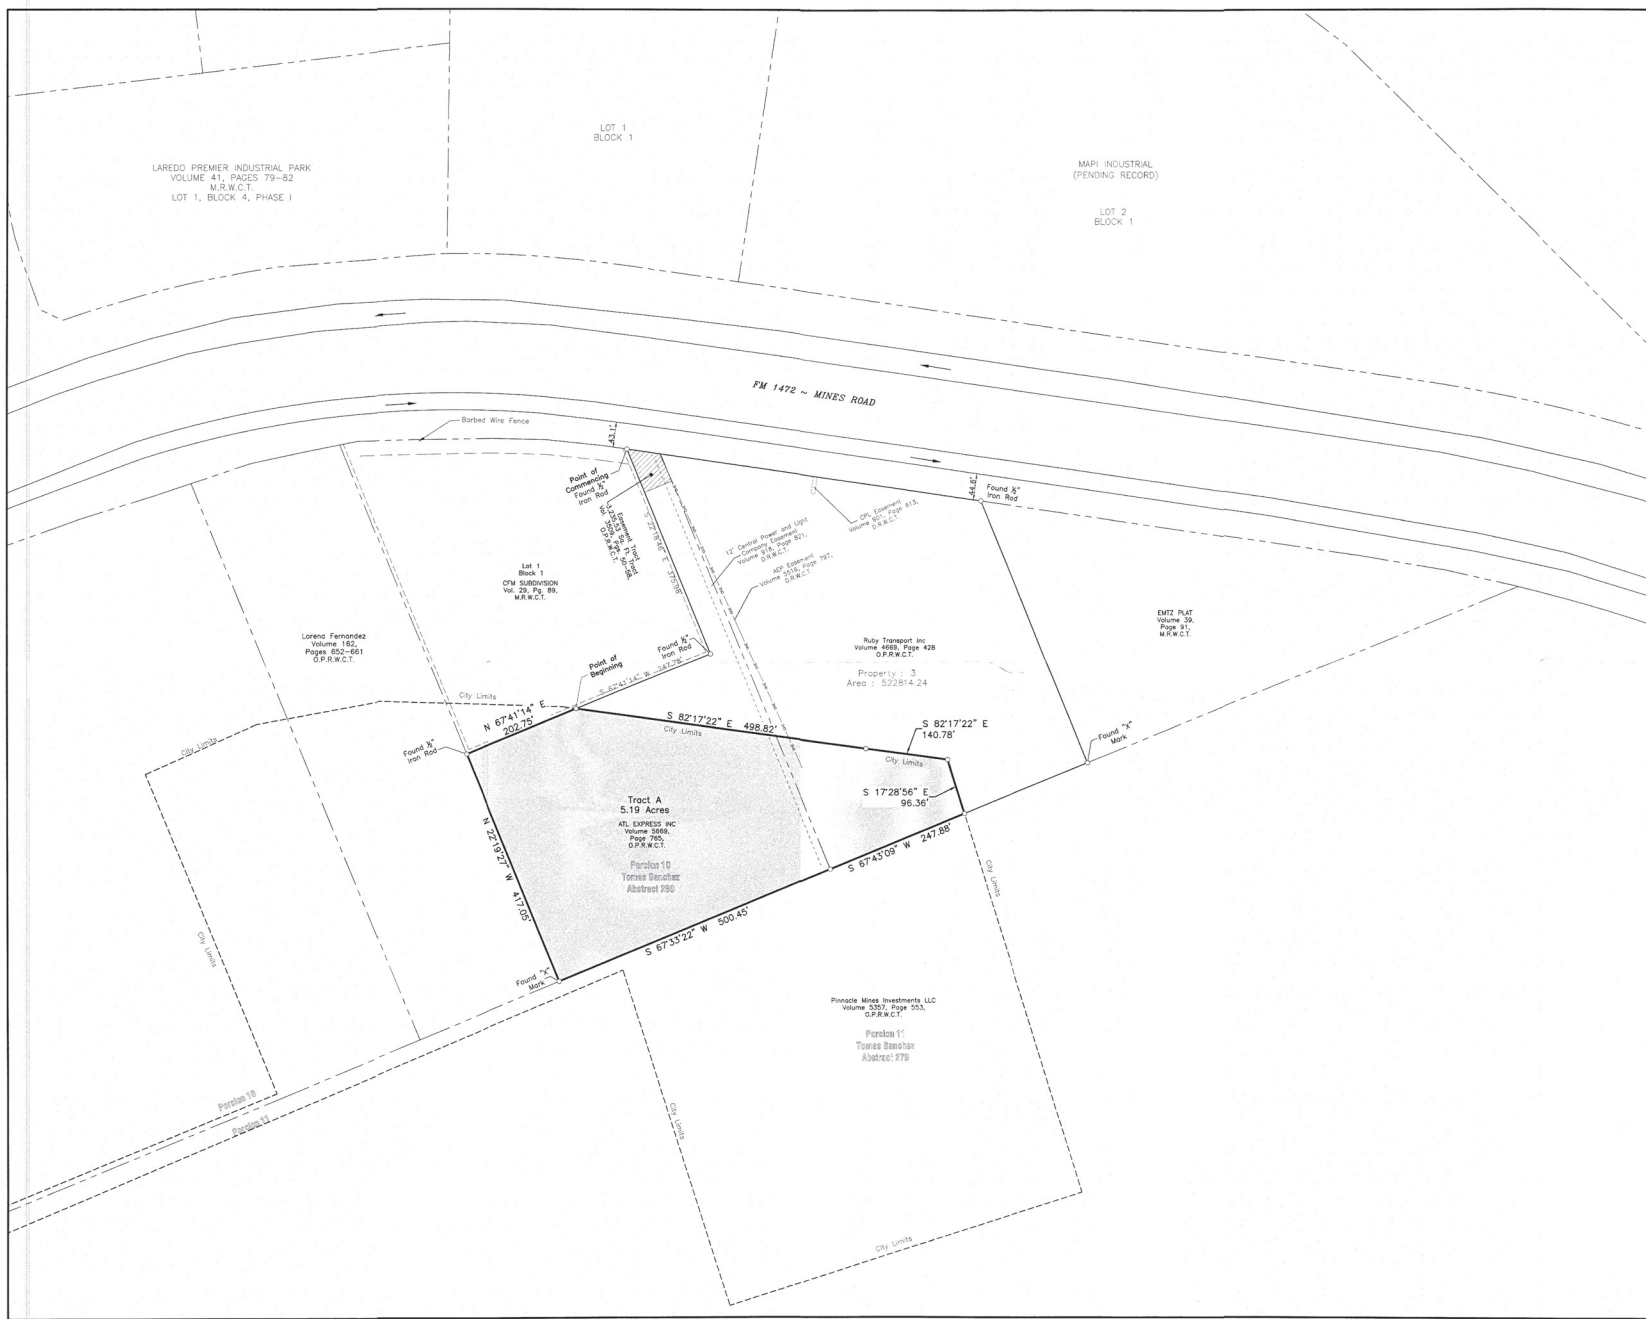

STATE OF TEXAS  
 COUNTY OF WEBB  
 I, THE UNDERSIGNED A REGISTERED PROFESSIONAL LAND SURVEYOR  
 IN THE STATE OF TEXAS, HEREBY STATE THAT THIS SURVEY WAS MADE  
 AND WAS PREPARED FROM AN ACTUAL SURVEY OF THE PROPERTY  
 INCLUDING AN INSPECTION OF THE RECORDS, THAT THE CORNER  
 MONUMENTS SHOWN WERE PROPERLY PLACED OR LOCATED UNDER  
 MY SUPERVISION.  
 ENRQUE A. MEJO II  
 Enrique A. Mejo II, R.P.L.S. No. 5653 DATE: 01-15-26

Annexation Survey of  
 Tract A, being a 5.19 acre tract of land out of a  
 tract of land conveyed by deed to Ruby Transport Inc.  
 Volume 4669, Page 426, and ATX EXPRESS INC.  
 Volume 5669, Page 765, Official Public Records, Webb  
 County, Texas, situated partially within City of Laredo,  
 and Webb County, Texas.

**Blue Top Land Surveying**  
 101 West Hibbs, Suite 104  
 Laredo, Texas 78041  
 Phone: (956) 724-8423  
 Fax: (956) 712-2600  
 FIRM No: 10071800



REVISED DATE:  
 DRAWN BY: E.L.  
 CHECKED BY: E.A.M.  
 DATE: 01-15-26  
 JOB No: 255012  
 (Sheet 1 of 1)

FILE: 250012 annexation\_survey.dwg