


Easement #:N/A

Longitude: -99.5325

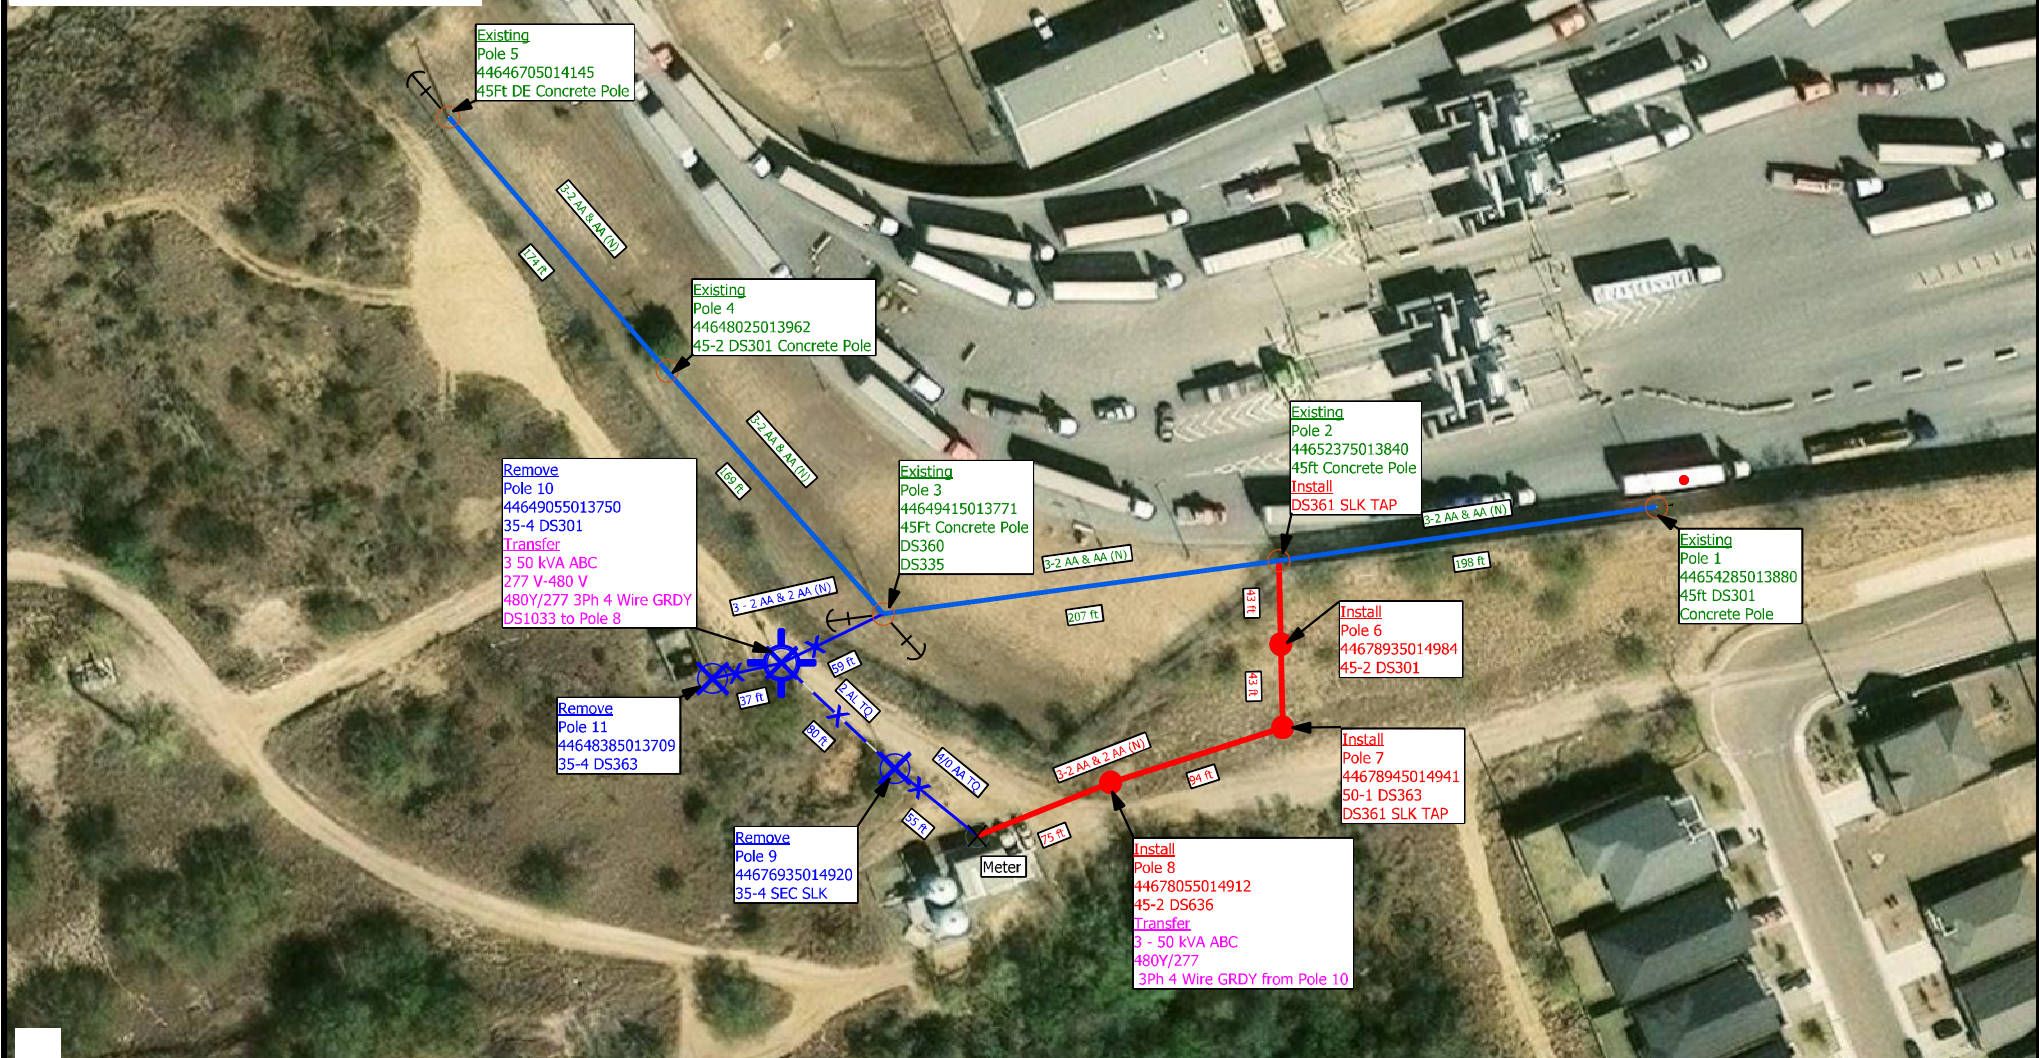

RED -New Facilities
GREEN -Exisitng/Transfer Facilities
BLUE -Facilities to Be Removed

Final

Rcv. N/A

Page 1 of 1



