



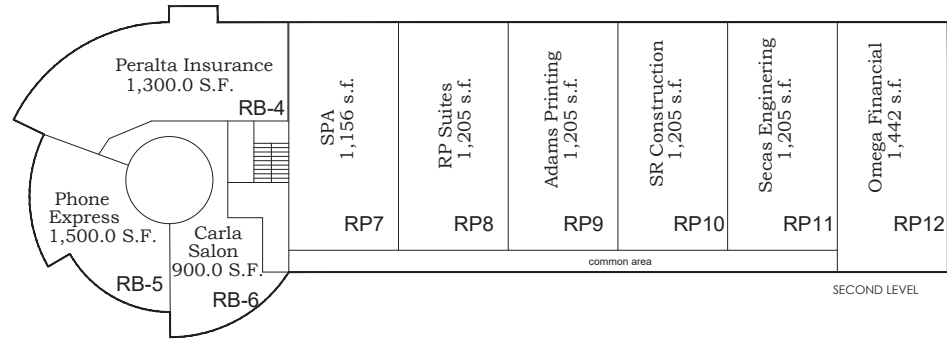

SECOND LEVEL

S27D19'31"W 275.00'

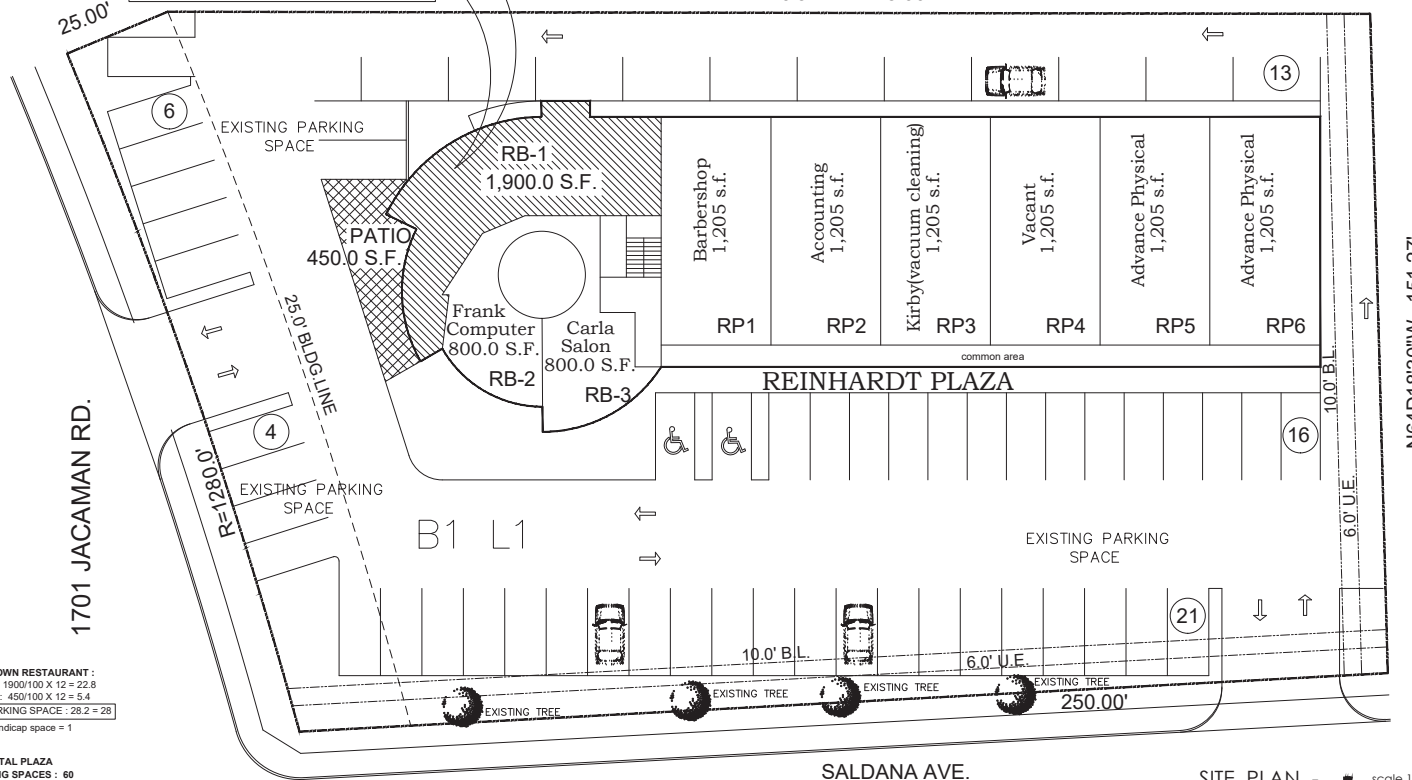

SIT DOWN RESTAURANT :
 INSIDE : 1900/100 X 12 = 22.8
 PATIO : 450/100 X 12 = 5.4
TOTAL PARKING SPACE : 28.2 = 28
 Handicap space = 1

**TOTAL PLAZA
PARKING SPACES : 60**

SITE PLAN .- scale 16' = 1" - 0"

CASA
RAMONA
RESTAURANT

LAREDO, TX. 78041

BUILDER
DRAWINGS
SITE PLAN
APRIL/24 P.DIAZ
SHEET 1
SHEET COUNT 1 OF 1

BLK.1 LOT. 1.
1701 JACAMAN RD.
REINHARDT PLAZA
JACAMAN RANCH SUDB.U.IV
LAREDO, TX.

