

**EXHIBIT "A"****KIMMERIDGE TEXAS GAS, LLC****PROPOSED SURFACE USE PLAT**

NEEDMORE 140H &amp; 340H

SITUATED IN


SURVEY 1462, WEBB COUNTY SCHOOL LAND, ABSTRACT 502

WEBB COUNTY, TEXAS

| PAD CORNER INFORMATION |                                 |                                         |        |
|------------------------|---------------------------------|-----------------------------------------|--------|
| CORNER No.             | STATE PLANE TX-S NAD27          | GEOGRAPHIC NAD83                        | ELEV.  |
| ①                      | X = 1608390.30<br>Y = 750373.87 | LAT: 27°43'34.26"<br>LONG: 99°42'38.92" | 569.4' |
| ②                      | X = 1608798.40<br>Y = 750538.35 | LAT: 27°43'35.93"<br>LONG: 99°42'34.39" | 562.5' |
| ③                      | X = 1608961.01<br>Y = 750134.89 | LAT: 27°43'31.95"<br>LONG: 99°42'32.54" | 556.9' |
| ④                      | X = 1608552.92<br>Y = 749970.40 | LAT: 27°43'30.28"<br>LONG: 99°42'37.06" | 559.3' |

| WELL INFORMATION |                  |                                 |                                         |        |
|------------------|------------------|---------------------------------|-----------------------------------------|--------|
| WELL NAME        |                  | STATE PLANE<br>TX-S NAD27       | GEOGRAPHIC NAD83                        | ELEV.  |
| Ⓐ                | NEEDMORE<br>140H | X = 1608652.42<br>Y = 750258.50 | LAT: 27°43'33.14"<br>LONG: 99°42'35.99" | 561.8' |
| Ⓑ                | NEEDMORE<br>340H | X = 1608670.90<br>Y = 750266.01 | LAT: 27°43'33.22"<br>LONG: 99°42'35.78" | 560.0' |

|                 |            |
|-----------------|------------|
| PROPOSED PAD    | 4.39 ACRES |
| FACILITY AREA   | 0.46 ACRES |
| CLEARING LIMITS | 2.45 ACRES |
| TOTAL           | 7.30 ACRES |

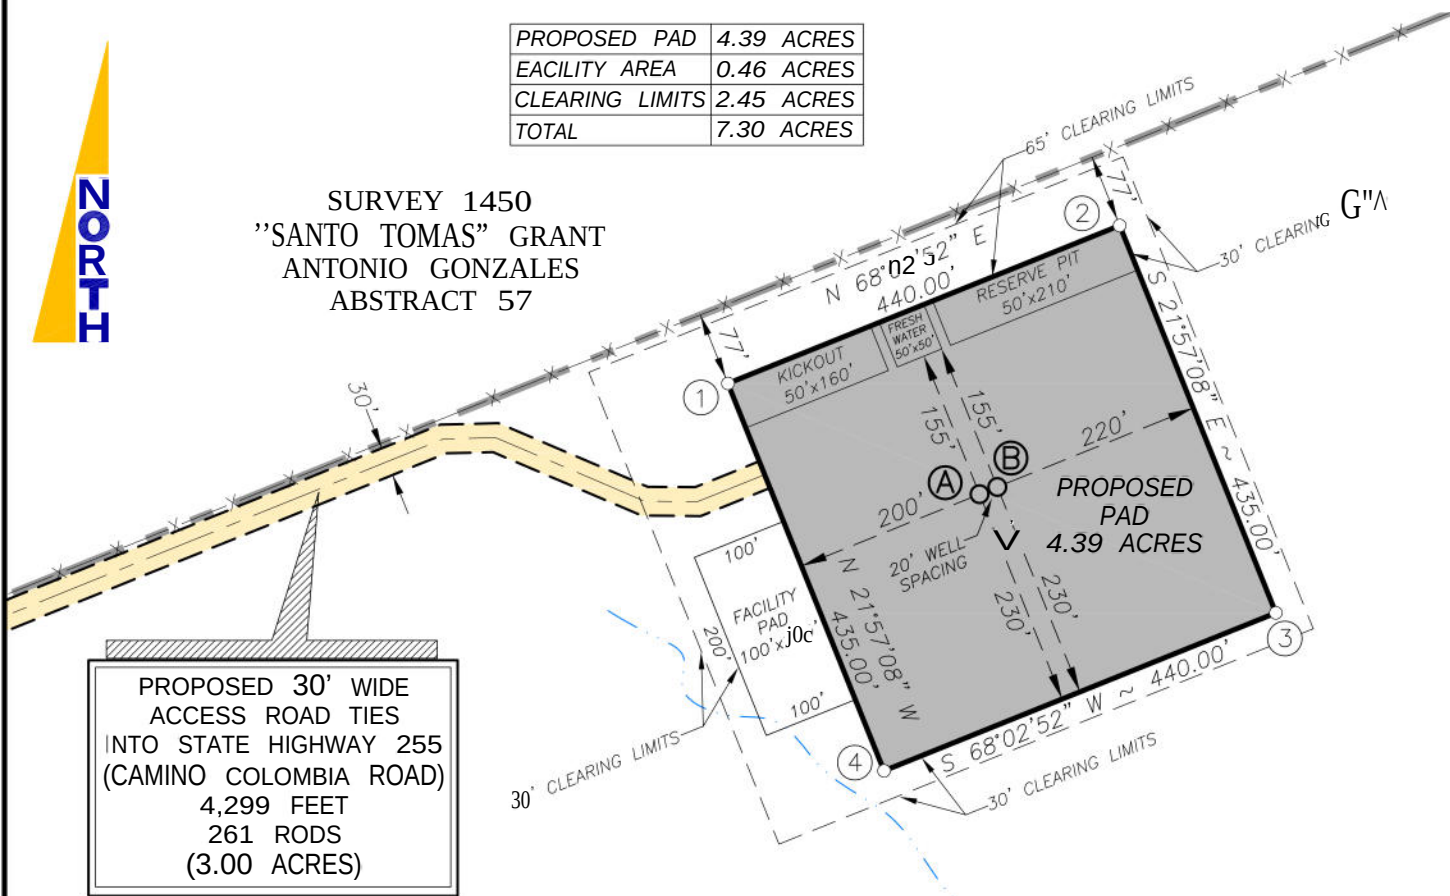

**SURVEY 1462**  
**WEBB COUNTY SCHOOL LAND**  
**ABSTRACT 502**  
**WEBB COUNTY, TEXAS**

**HOWLAND**  
ENGINEERING AND SURVEYING CO.

TBPE Firm Registration No. F-4097 TBPLS Firm Registration No. 100464-00 TBPLS Firm Registration No. 10194361  
7615 N. Bartlett Avenue, Laredo, TX. 78041 P. 956.722.4411 F. 956.441.0180  
4902 Sinclair Road, San Antonio, TX. 78222 P. 210.648.1600 F. 210.648.1605  
www.howlandcompanies.com

**WARNING:**

BASIS OF BEARING: G.P.S. Tx. South Zone, N.A.D.-27.

THIS PLAT MAY NOT SHOW ALL CROSSINGS OF PIPELINES OR CABLES. HOWLAND ENGINEERING AND SURVEYING CO., INC. ASSUMES NO RESPONSIBILITY TO LOCATE PIPELINE OR CABLE CROSSINGS. NO CLAIM IS HEREBY MADE REGARDING CURRENT OR ACTUAL SURFACE/MINERAL FEE OWNERSHIP OR LESSOR. THIS DRAWING IS MADE EXCLUSIVELY FOR KIMMERIDGE TEXAS GAS, LLC.

**LEGEND**

|           |               |
|-----------|---------------|
| — X — X — | = PAD LINE    |
| - - - - - | = PENCE LINE  |
| - - - - - | = SURVEY LINE |
| — — — — — | = CREEK       |

| Revision | Date     |
|----------|----------|
| 1        | 04-25-25 |
| 2        | 05-07-25 |
| 3        |          |
| 4        |          |
| 5        |          |

| FIELD DATE | BOOK | PAGE(S) |
|------------|------|---------|
| 04-15-25   | 1182 | 12-13   |
| 04-17-25   | 1182 | 15      |
| 04-27-25   | 1182 | 18      |
| 04-29-25   | 1182 | 26-27   |
| 05-01-25   | 1182 | 29      |

|             |           |
|-------------|-----------|
| DRAWN BY:   | L.TREVINO |
| CHECKED BY: | J.SEGOVIA |
| JOB No.     | 26936-25  |
| SHEET:      | 1 OF 1    |