



DETENTION POND

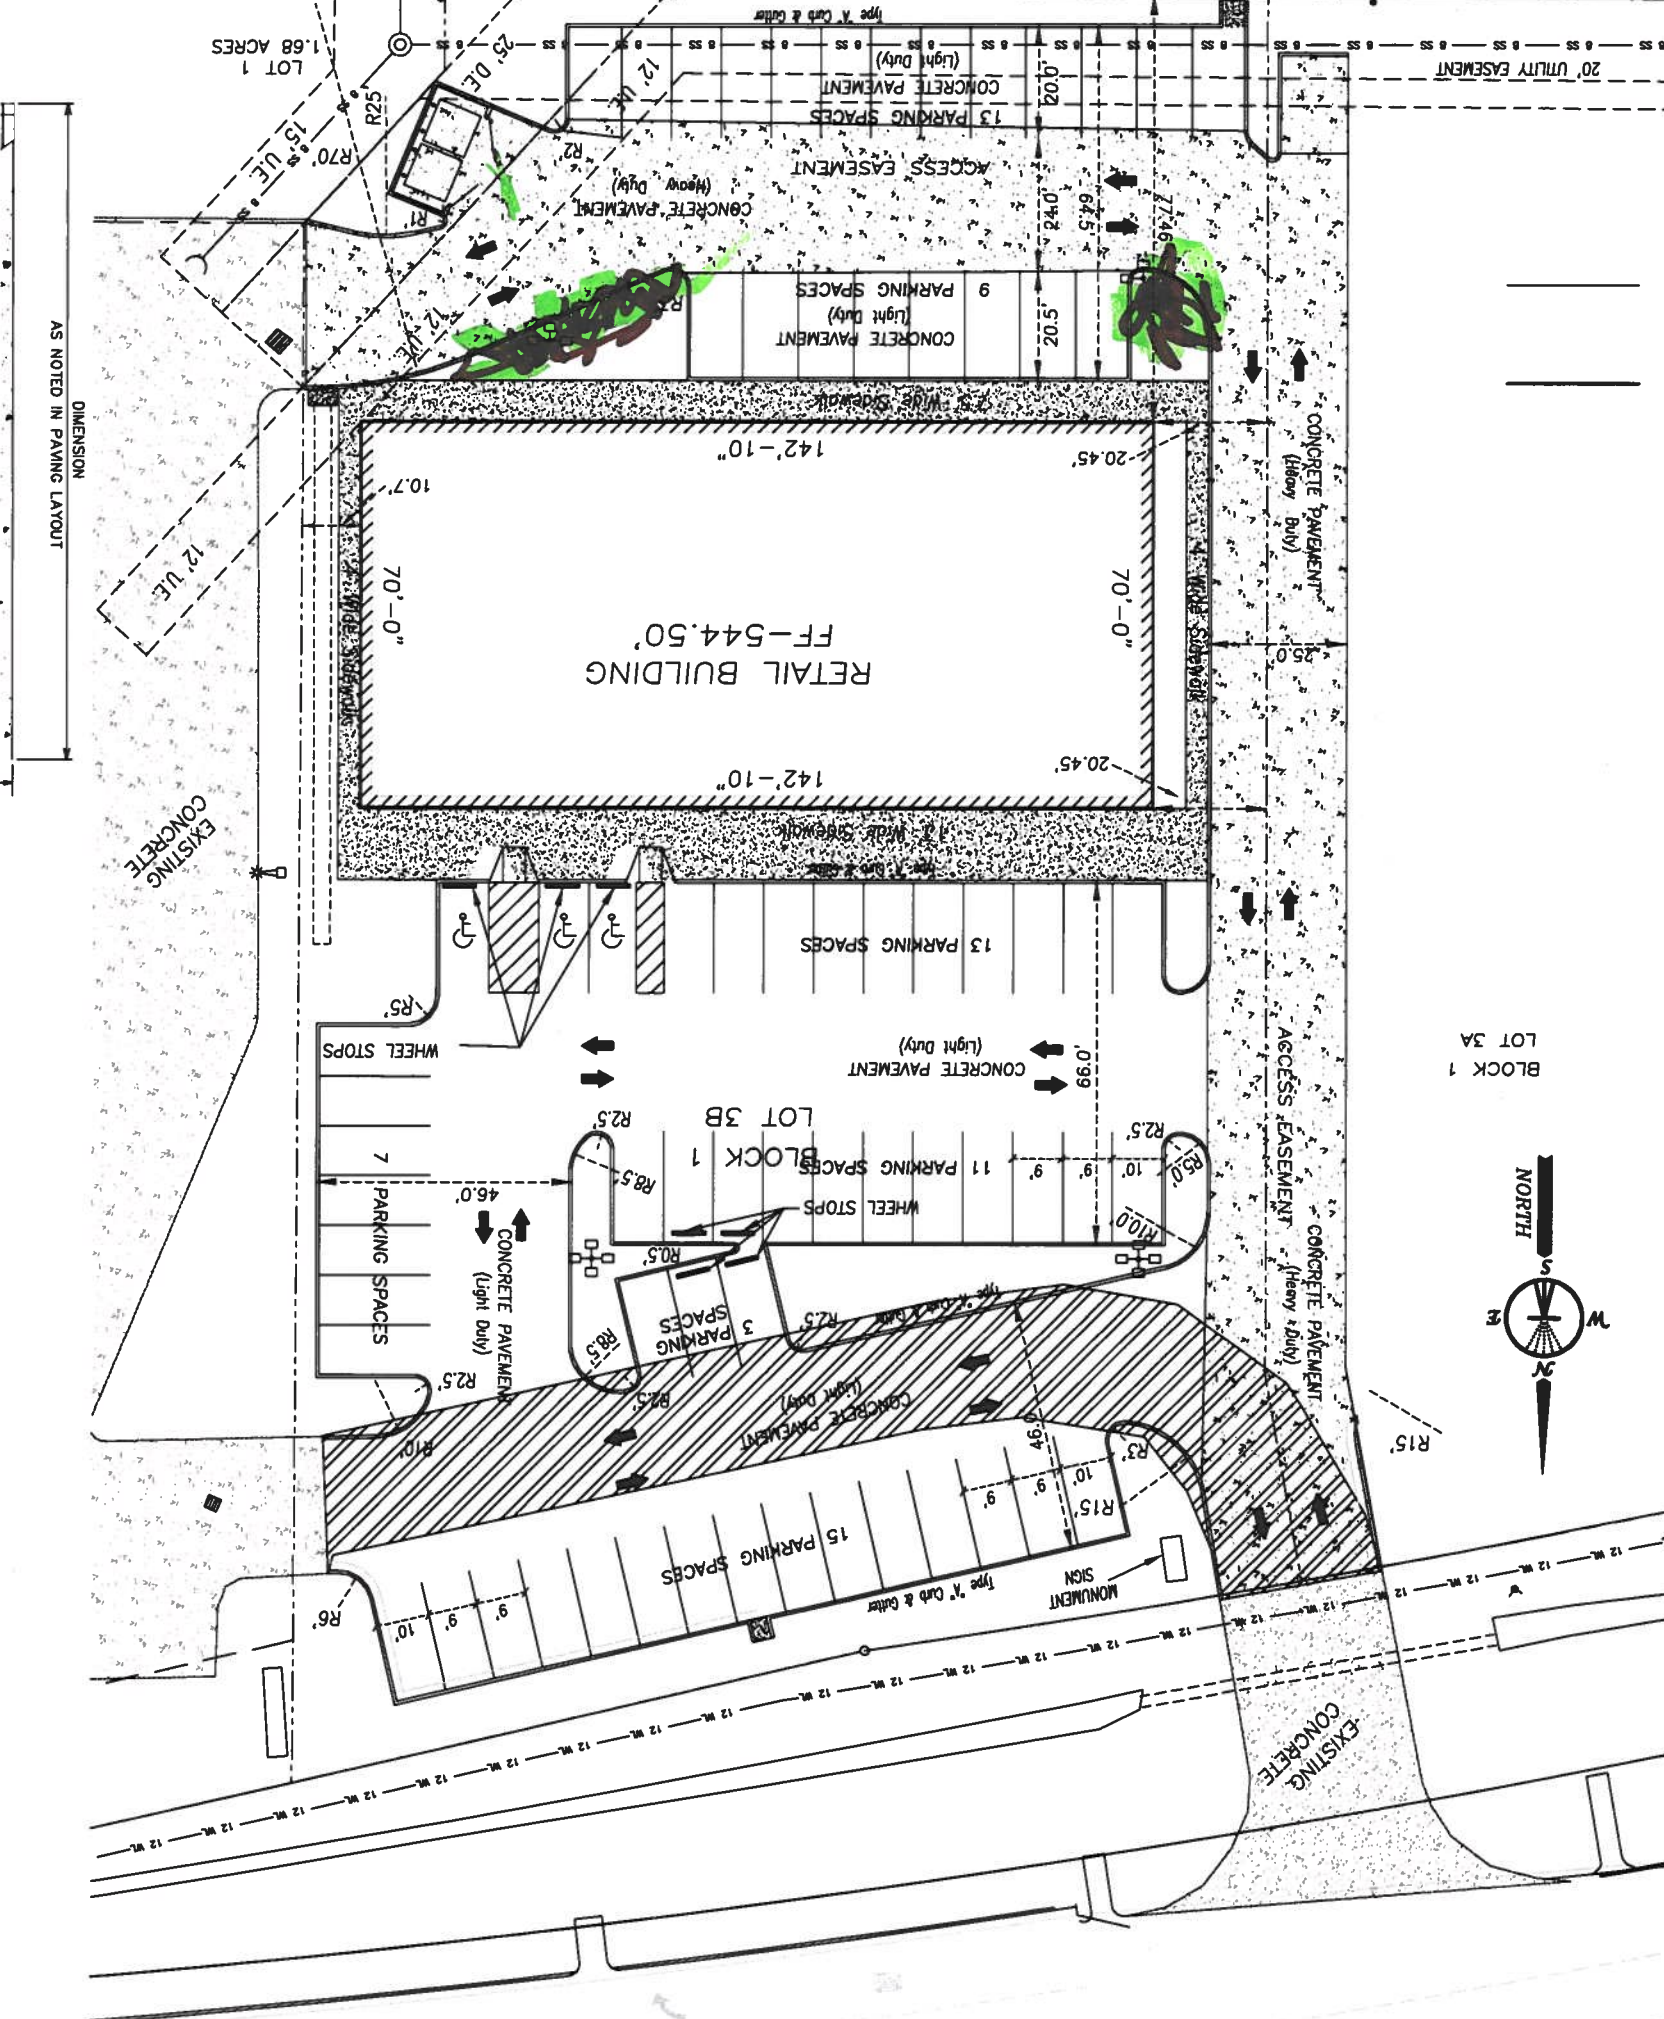

LOT 3A
BLOCK 1

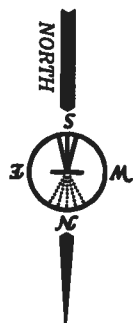

AS NOTED IN PAVING LAYOUT

DIMENSION