
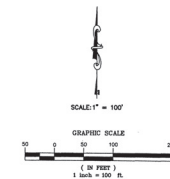
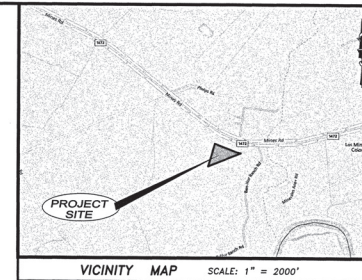


EXHIBIT A

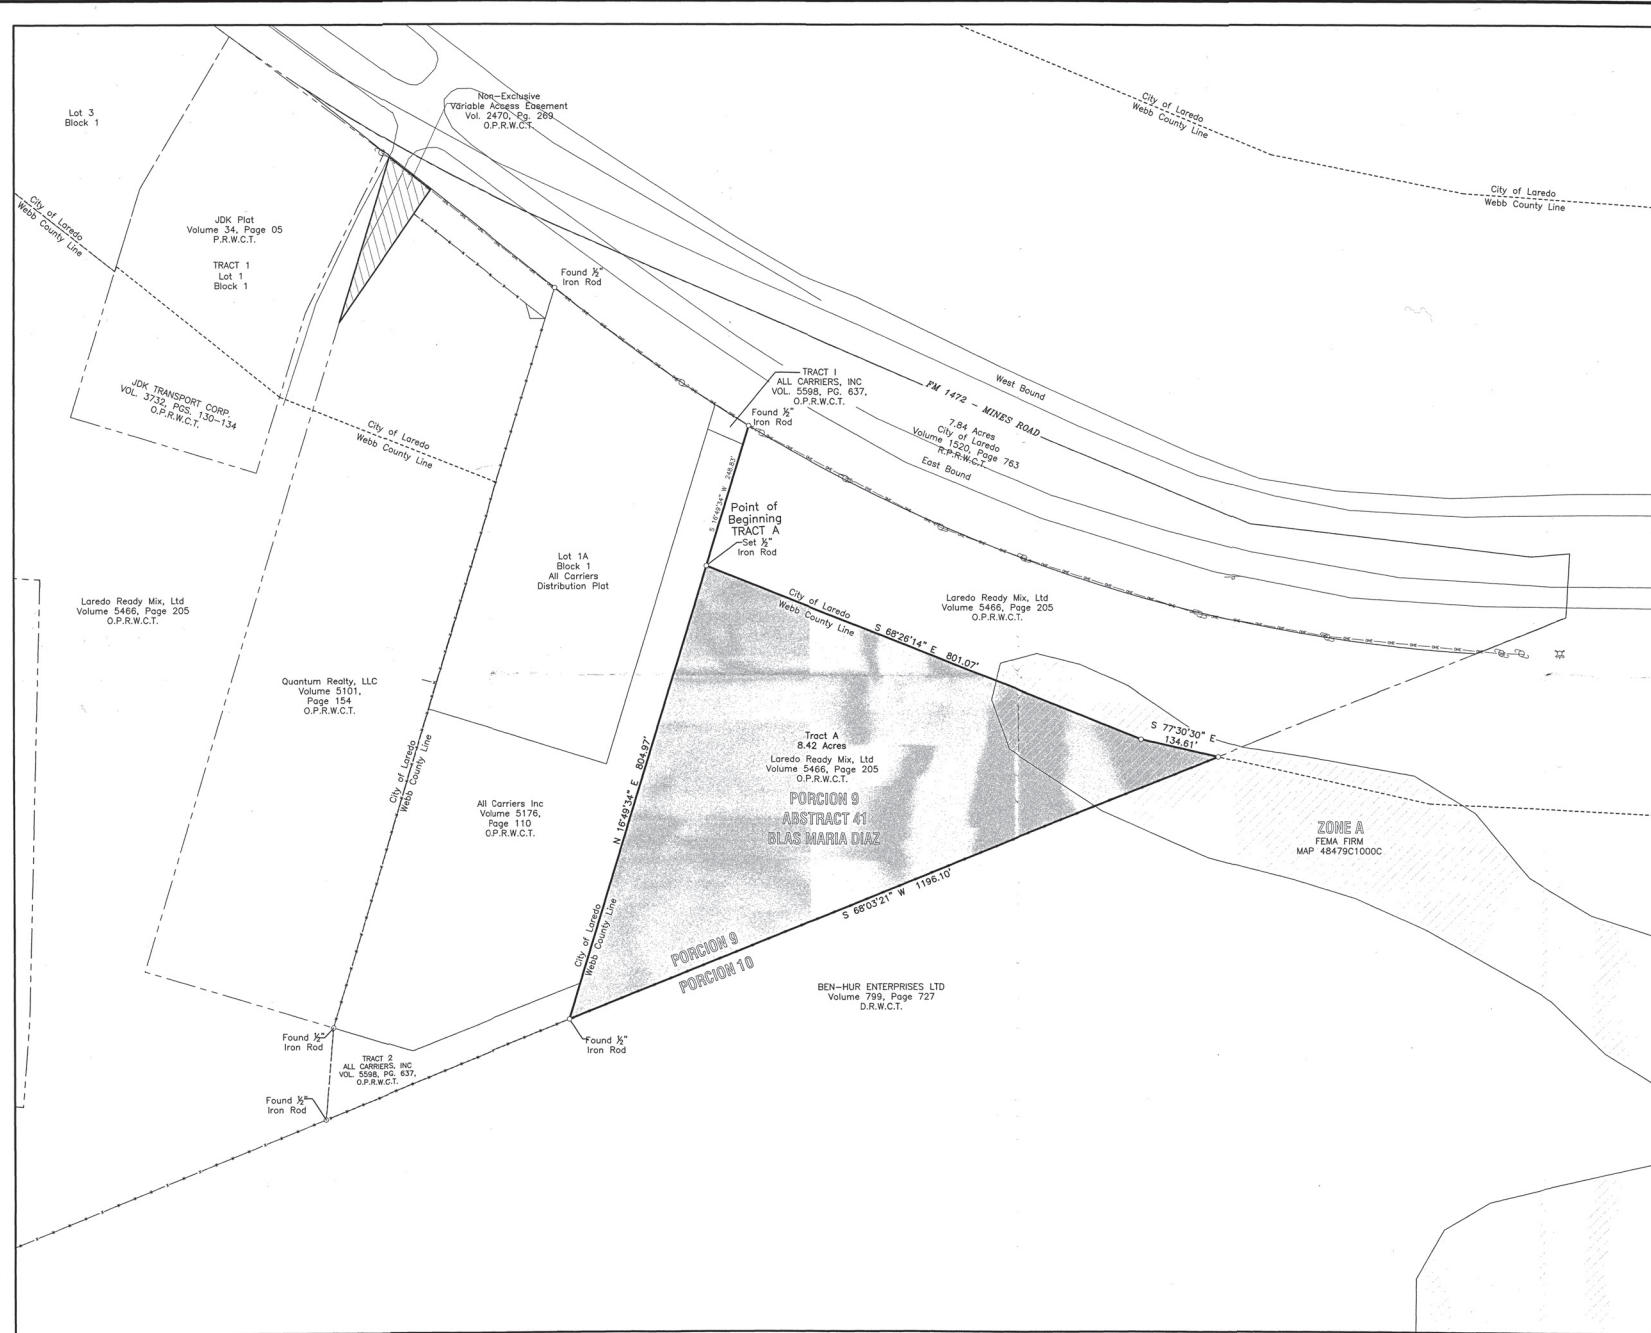

BASIS OF BEARINGS:
D.P.S., TEXAS STATE PLANE COORDINATE SYSTEM,
TEXAS SOUTH ZONE 4205, NAD83, USFT,
VERTICAL DATUM: NAVD83, USFT.

SURVEYOR'S NOTE:
1. THE UNDERSIGNED A REGISTERED PROFESSIONAL LAND SURVEYOR
IN THE STATE OF TEXAS, HEREBY CERTIFY THAT THIS SURVEY WAS
AND WAS PREPARED FROM AN ACTUAL SURVEY OF THE
LAND UNDER MY SUPERVISION ON THE GROUND, THAT THE CORNER
APPROXIMATIONS SHOWN WERE PROPERLY PLACED OR LOCATED UNDER
MY PERSONAL SUPERVISION.

2. NOT ALL EASEMENTS OR UTILITIES SHOWN
HEREON.



STATE OF TEXAS
COUNTY OF WEBB

I, E. A. M., a Registered Professional Land Surveyor
in the State of Texas, hereby certify that this survey was
and was prepared from an actual survey of the
land under my supervision on the ground, that the corner
approximations shown were properly placed or located under
my personal supervision.

E. A. M.
E. A. M. No. 5653 12-04-25

Annexation Survey of Tract A, being a 8.42 acre tract of land out of a tract of land conveyed by deed to Laredo Ready Mix recorded in Volume 5466, Page 205, Official Public Records, Webb County, Texas							
Blue Top Land Surveying 101 West Hobbs, Suite 10 Laredo, Texas 78041 Phone (956) 724-6423 Fax (956) 713-2580 FIRM No. 1007100	<table border="1"> <tr> <td>REVISED DATE:</td> <td>CHECKED BY: E.A.M.</td> </tr> <tr> <td>DRAWN BY: E.L.</td> <td>DATE: 12-04-25</td> </tr> <tr> <td>JOB No. 250163</td> <td>(Sheet 1 of 1)</td> </tr> </table>	REVISED DATE:	CHECKED BY: E.A.M.	DRAWN BY: E.L.	DATE: 12-04-25	JOB No. 250163	(Sheet 1 of 1)
REVISED DATE:	CHECKED BY: E.A.M.						
DRAWN BY: E.L.	DATE: 12-04-25						
JOB No. 250163	(Sheet 1 of 1)						